


Sta On N R

B.M. 98.044 - Standard - S.W. Cor Glenn & 27th St So.

EXCAV. TOTAL

CITY	PROJ
158.1 C.V.	218.2
108.0 15.8	177.2 C.V.
103.9 C.V.	177.1
	1549.0 C.V.

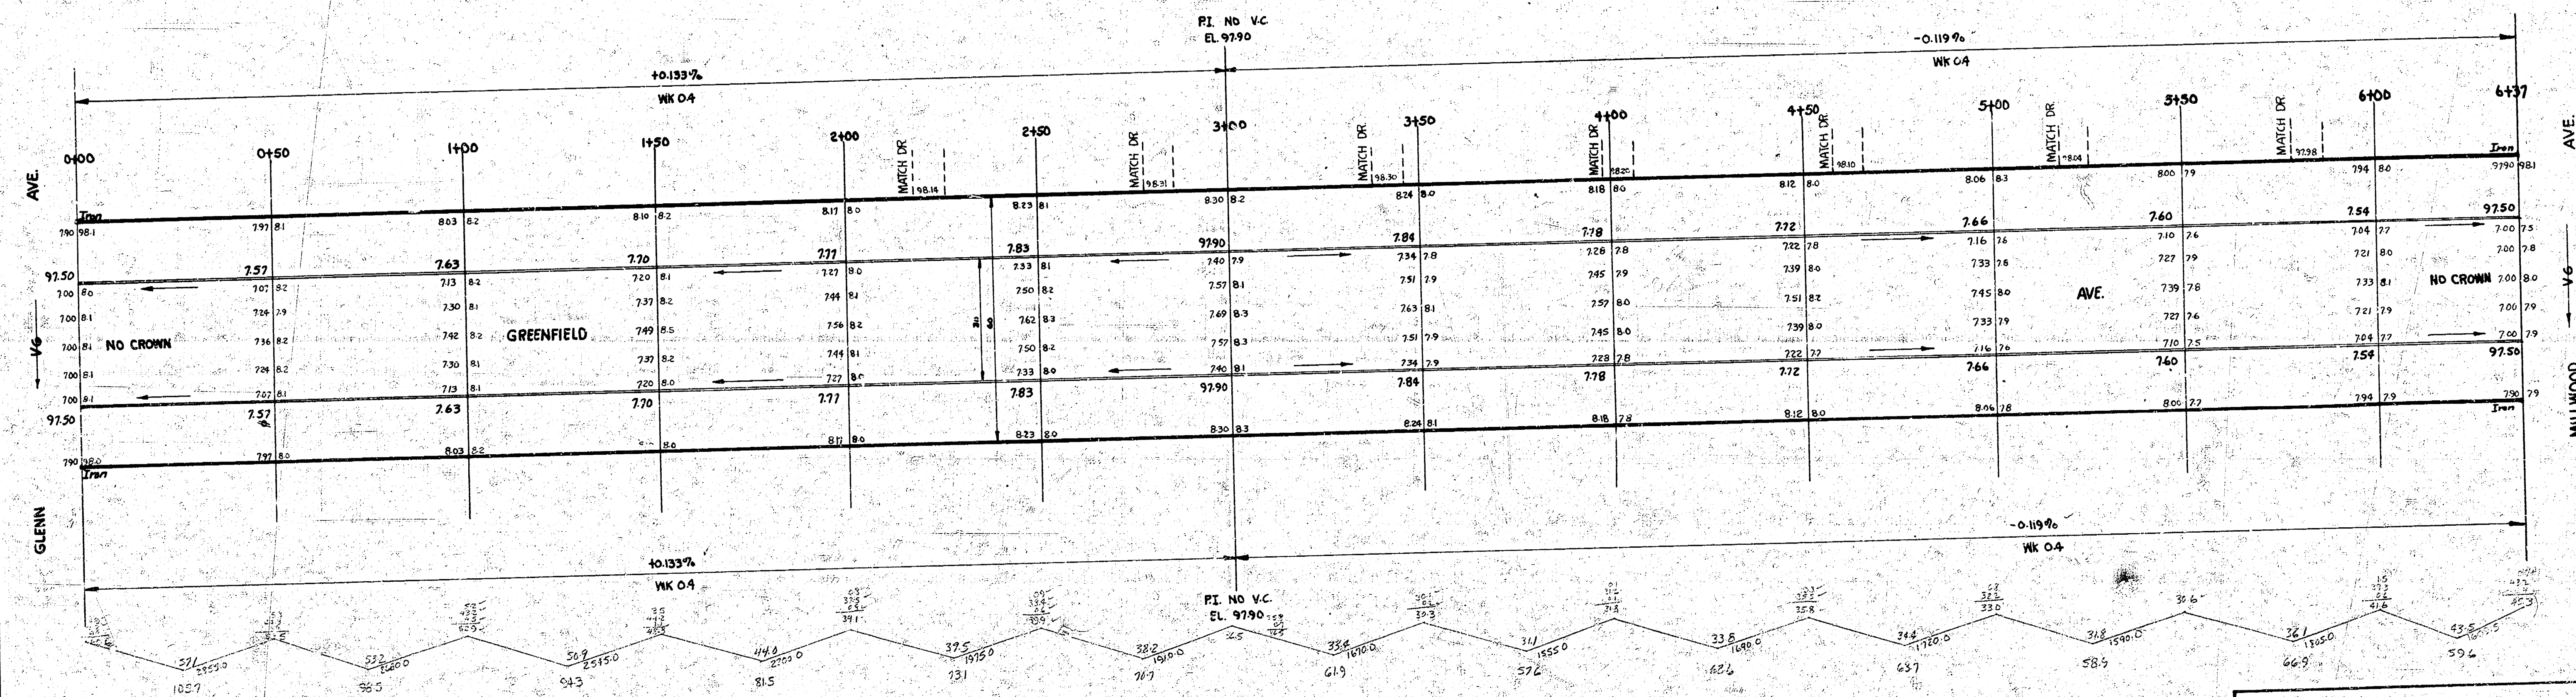

Greenfield Ave.
 EL Glenn To WL Elizabeth
 30' Conc & Cb.
 CITY OF WICHITA, KANSAS
 B.E. Smith
 July 1955
 City Engineer
 Proj. No. C 15-24

