



B.M. 9757 Nail in fence post NW 1/4 Tr. Camp
 B.M. 10036 Top of SL Blk. El. Greenway Blvd.

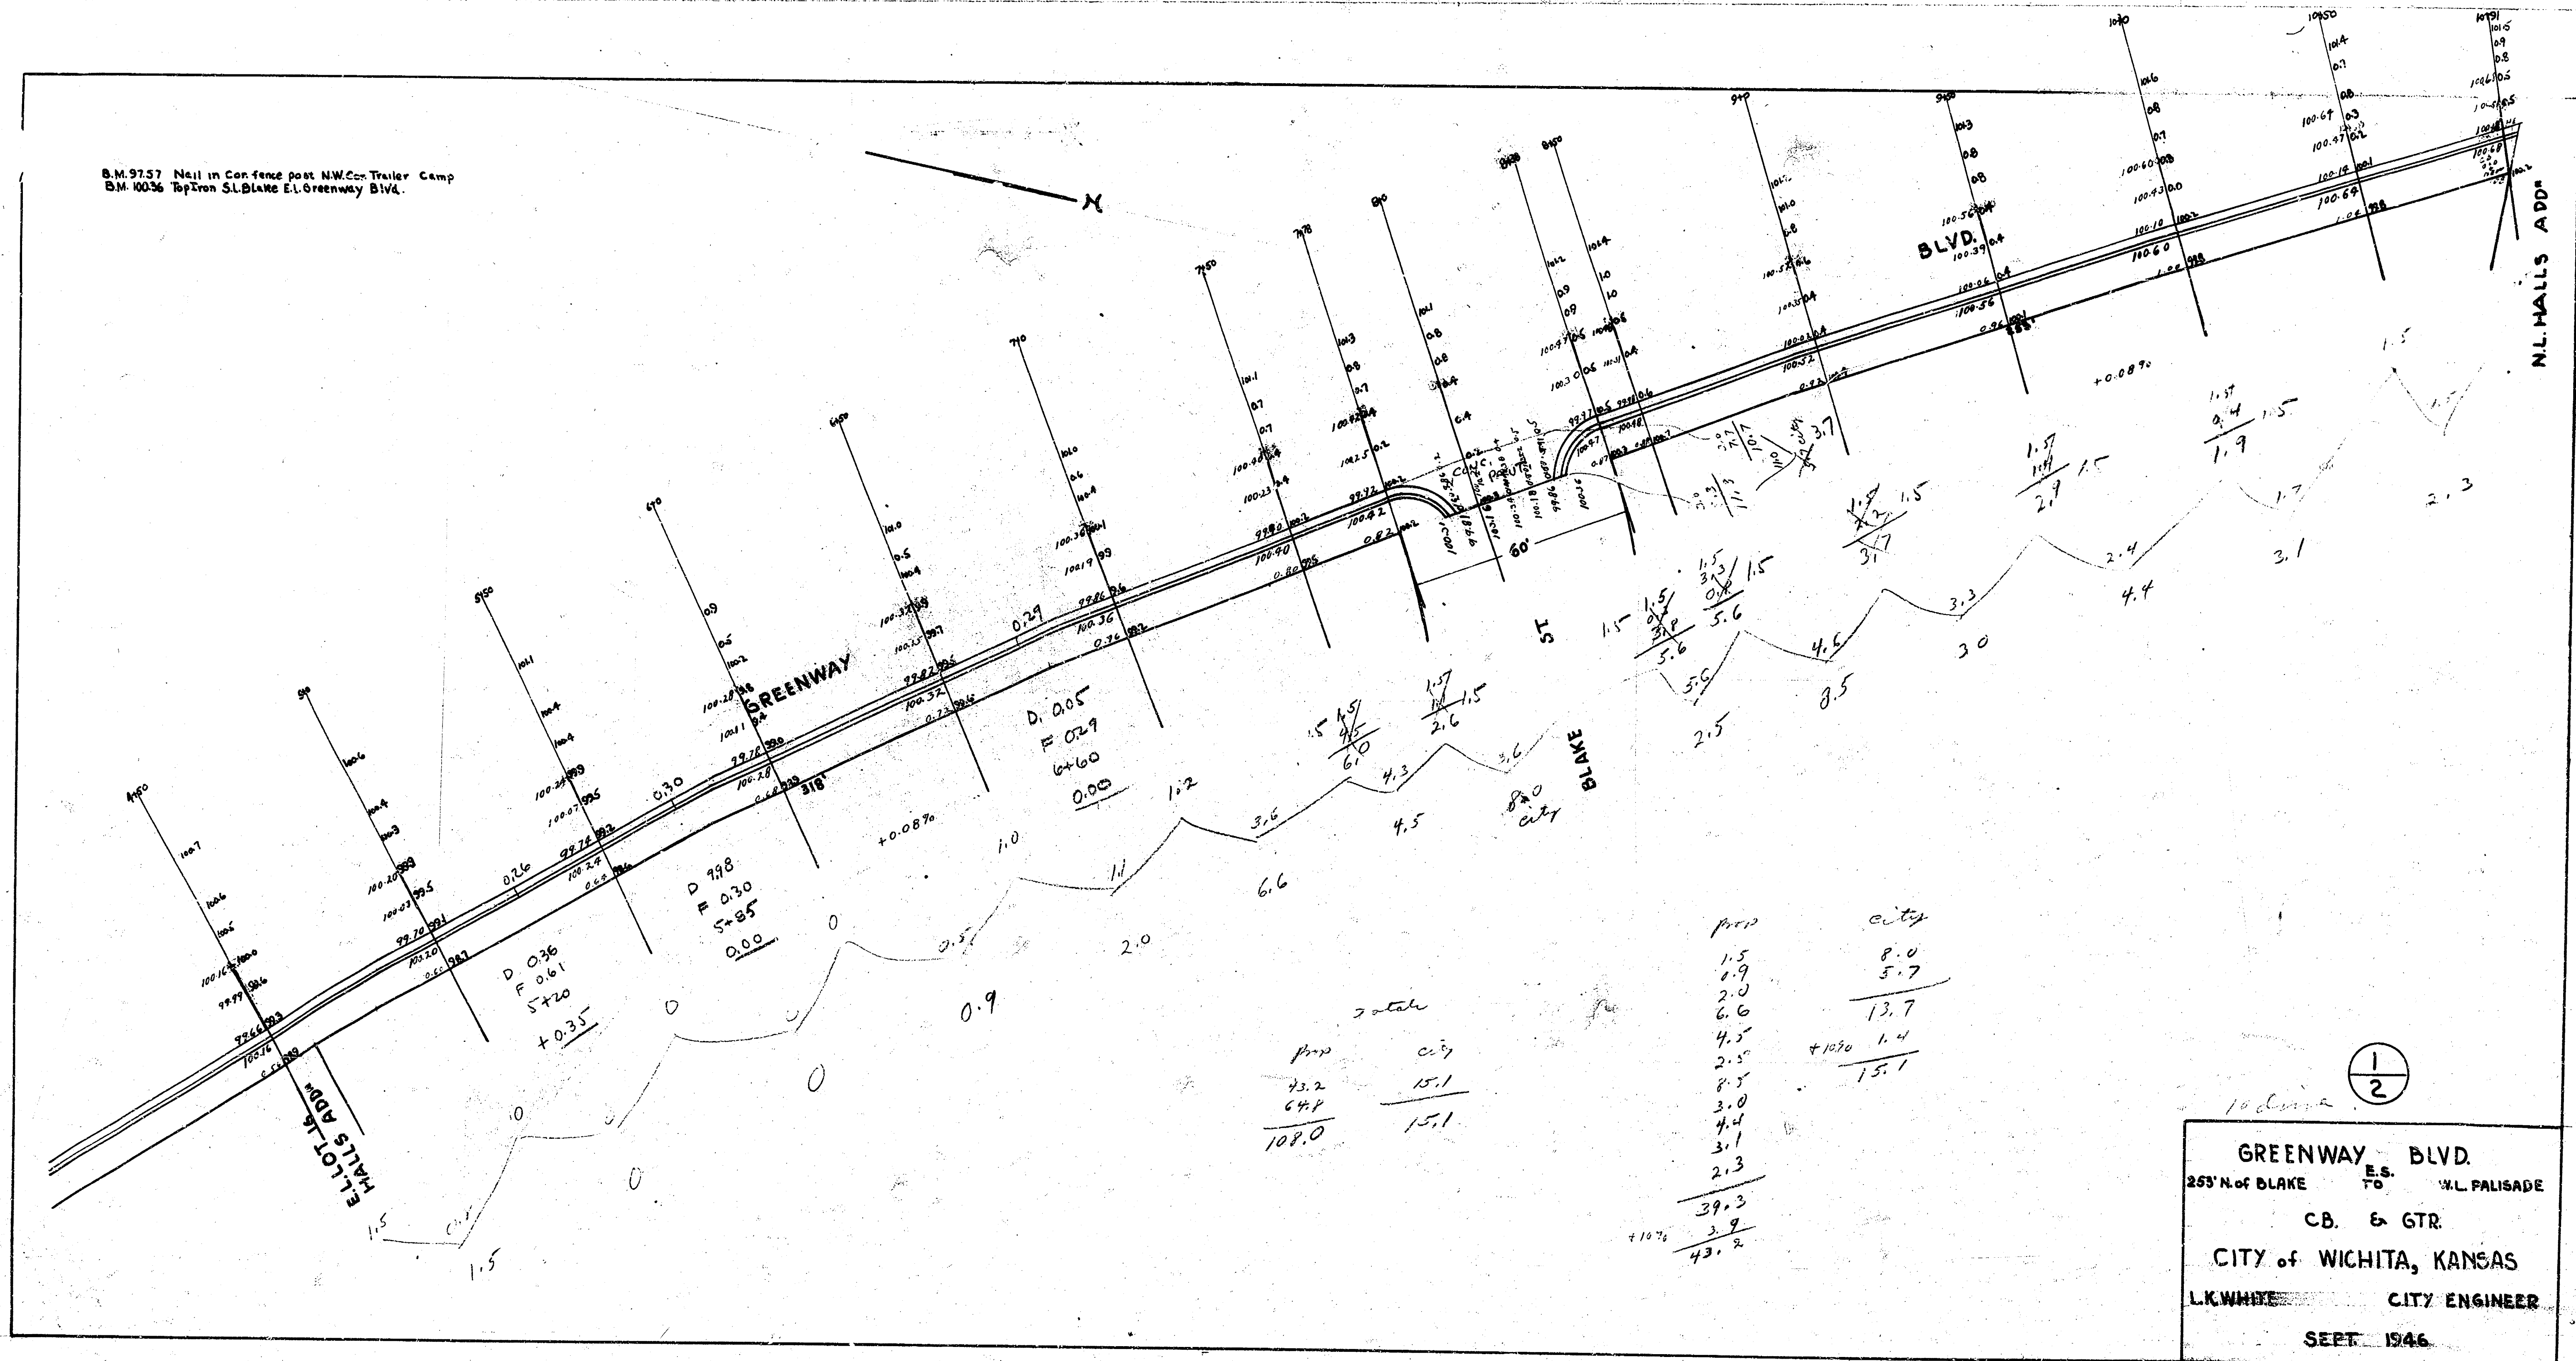

Prop	City
23.2	15.1
64.8	
108.0	

Prop	City
1.5	8.0
0.9	5.7
2.0	
6.6	13.7
4.5	
2.5	+10.0 1.4
8.5	15.1
3.0	
4.4	
3.1	
2.3	
39.3	
3.9	
43.2	

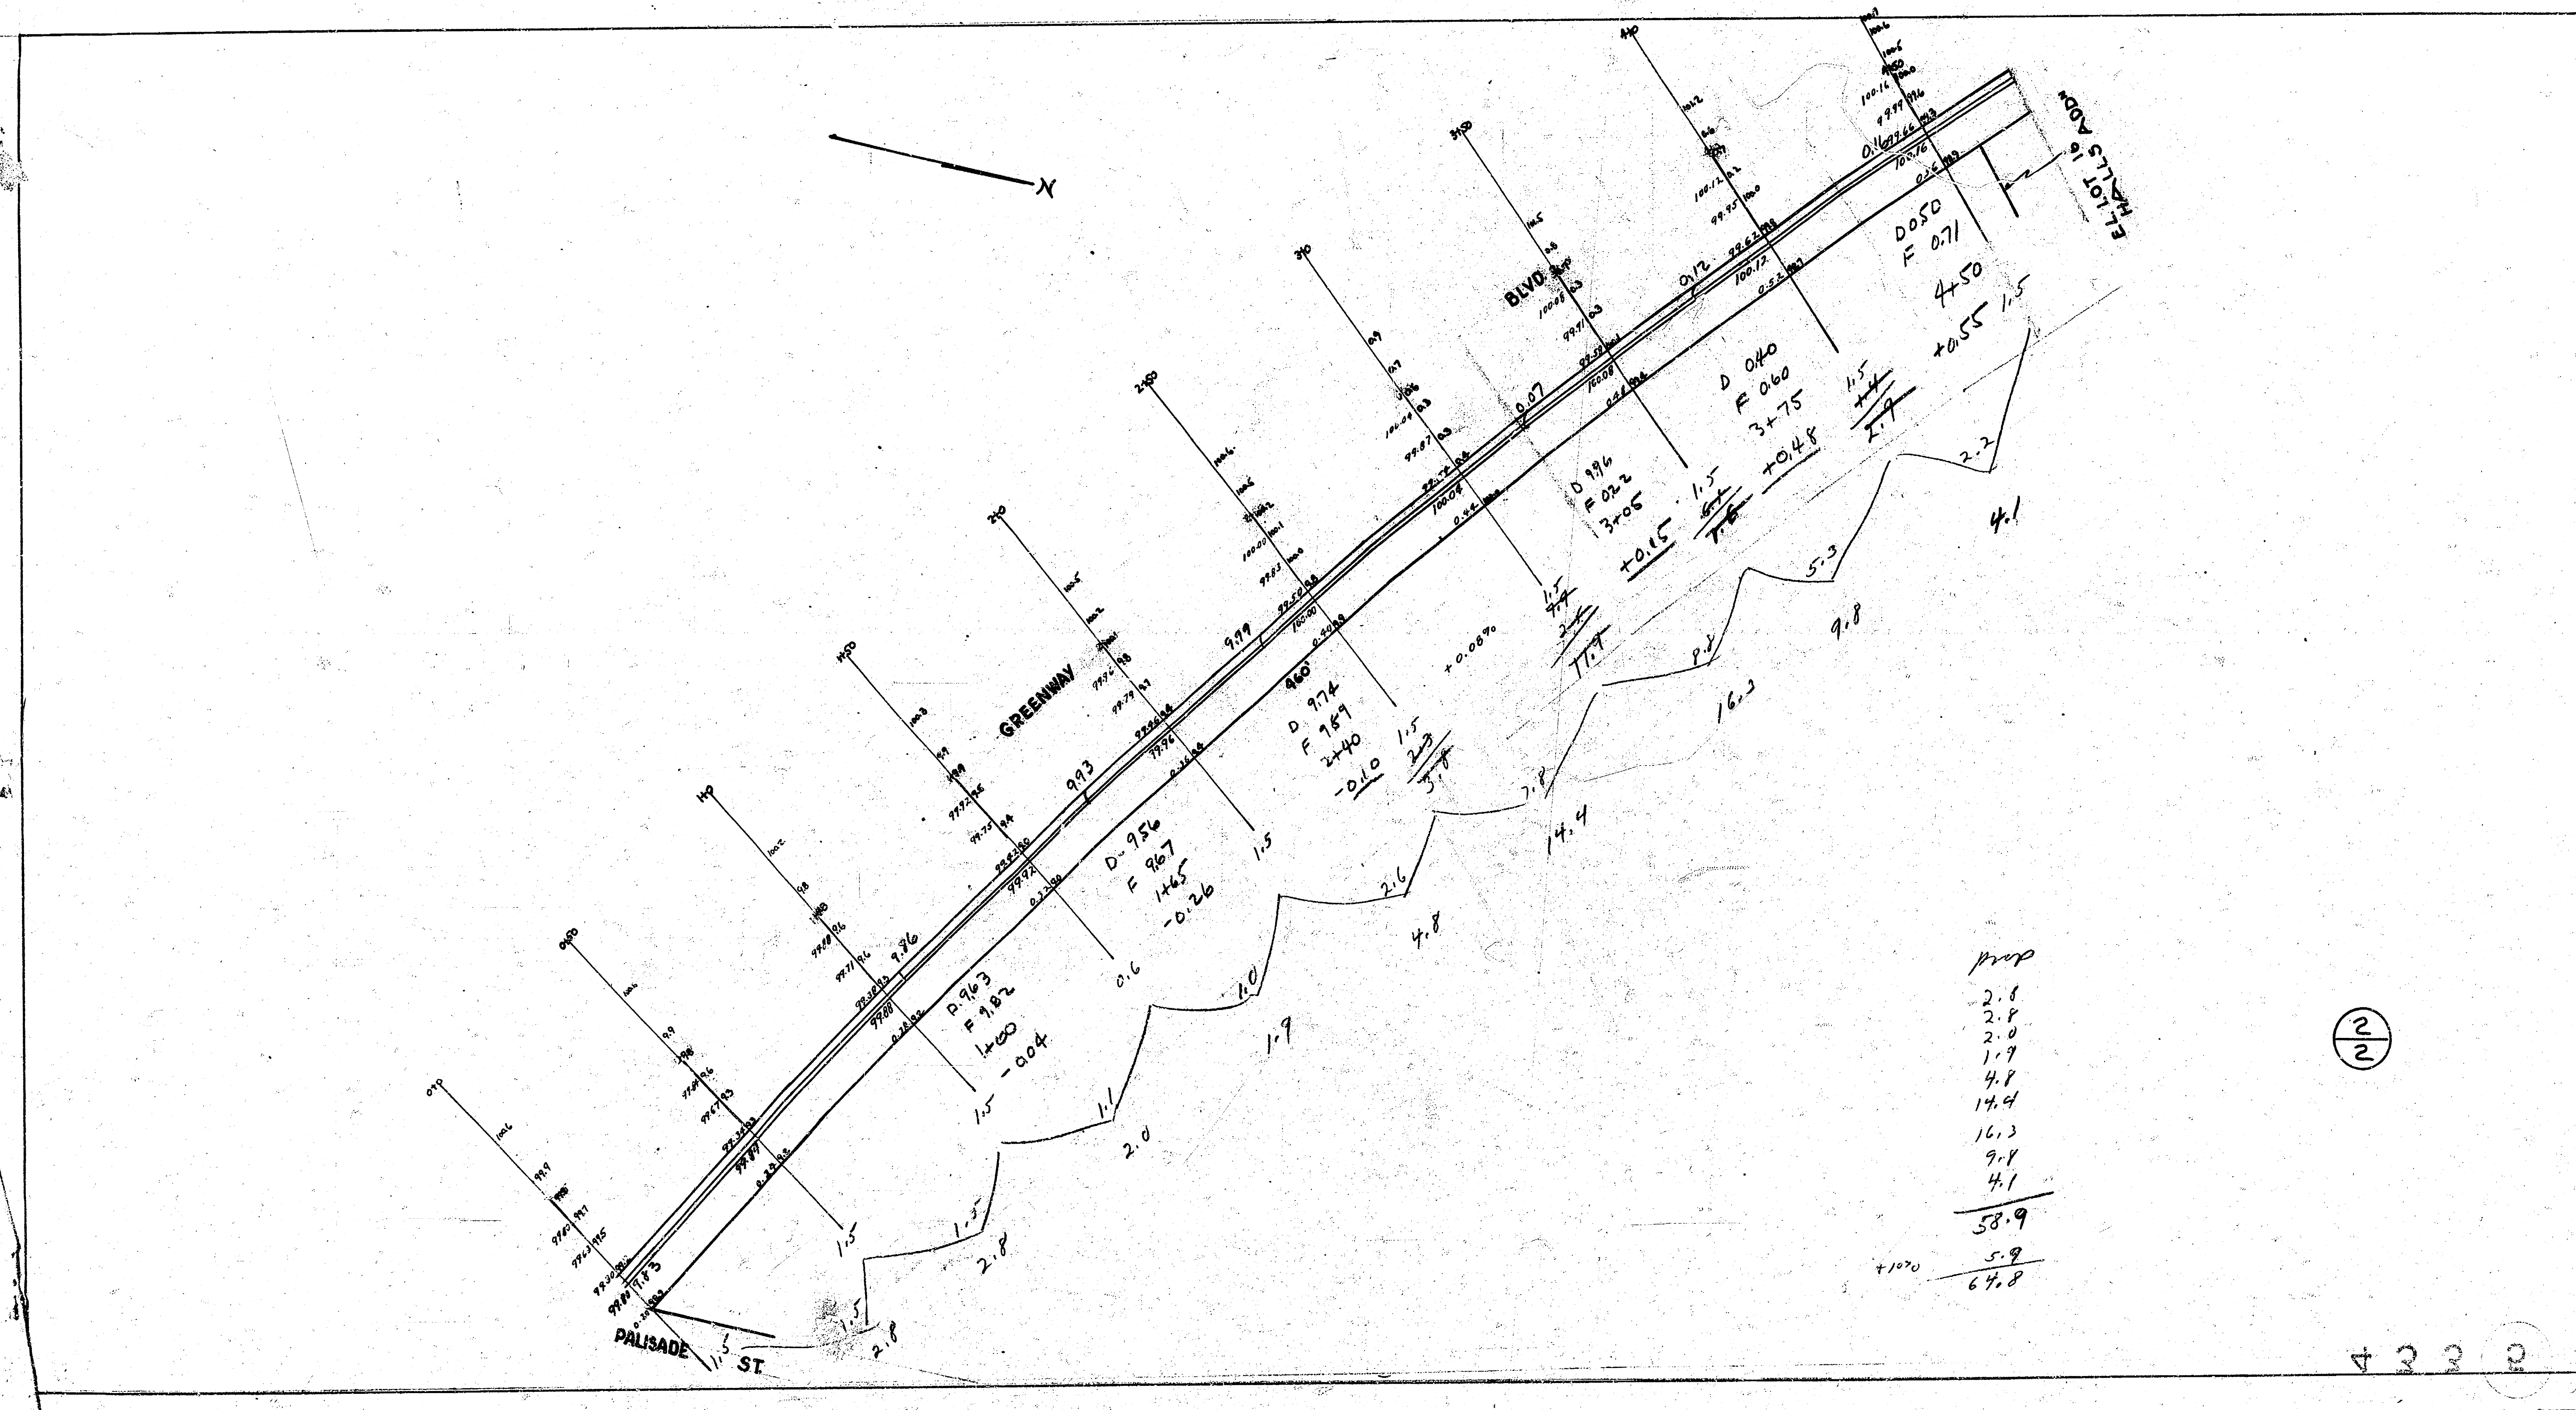

prop
 2.8
 2.8
 2.0
 1.9
 4.8
 14.4
 16.3
 9.8
 4.1
 58.9
 5.9
 64.8

2/2

4 2 2 2