



N.L. Kirkard — N.L. Brookings Add

Property	ST

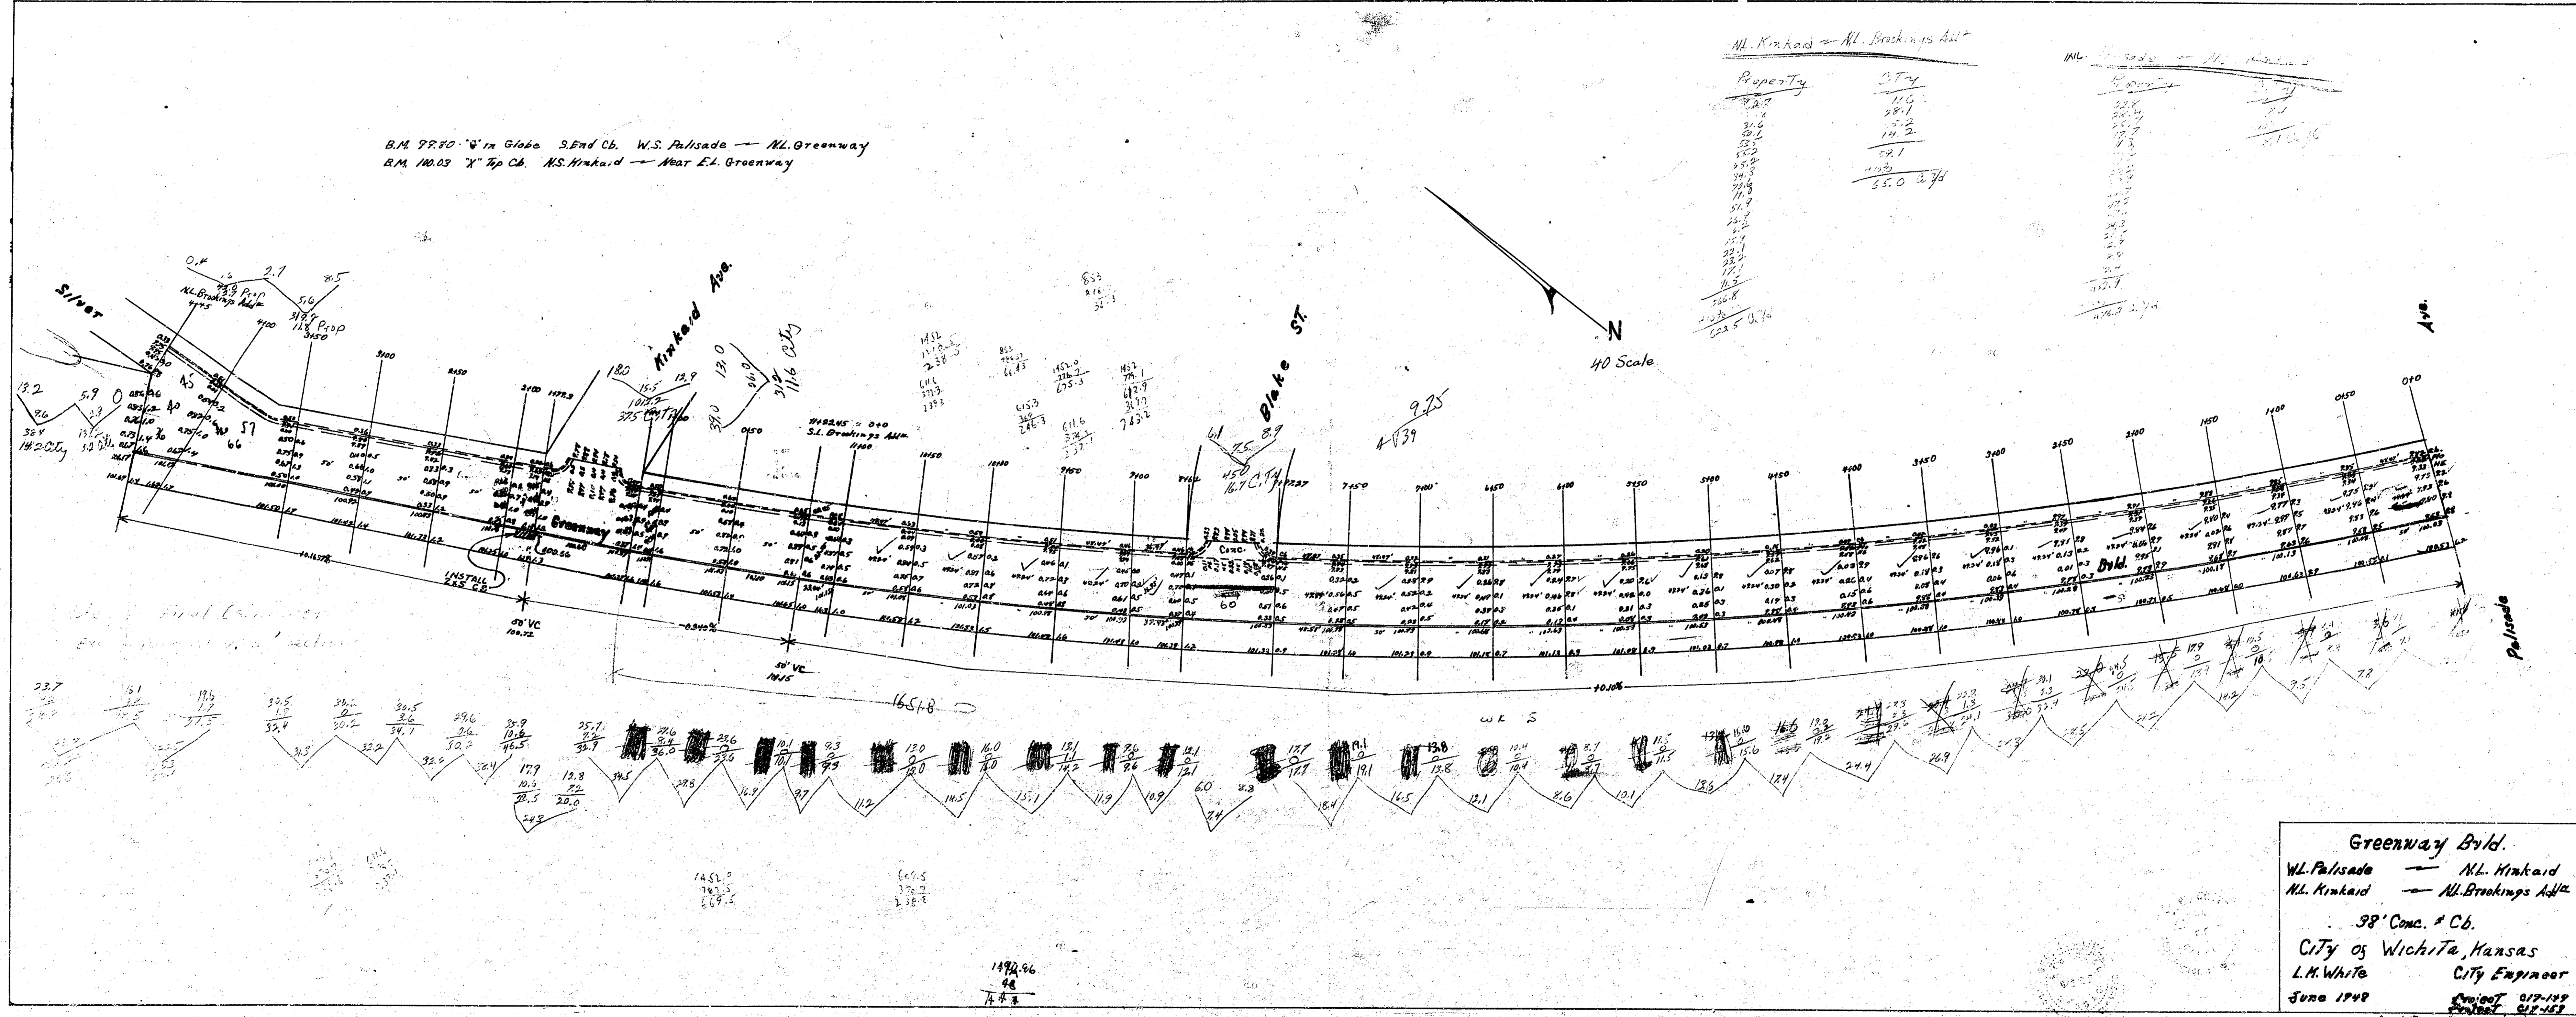

Greenway Blvd.
 N.L. Palisade — N.L. Kirkard
 N.L. Kirkard — N.L. Brookings Add
 38' Conc. # Cb.
 City of Wichita, Kansas
 L.M. White City Engineer
 June 1948
 Project 019-149
 Sheet 017-152

4 13 3 18