


5-4


B.M. 103.71 N.W. COR. CONC. PAVCH Ho. # 842 JO. GREENWAY BLVD.

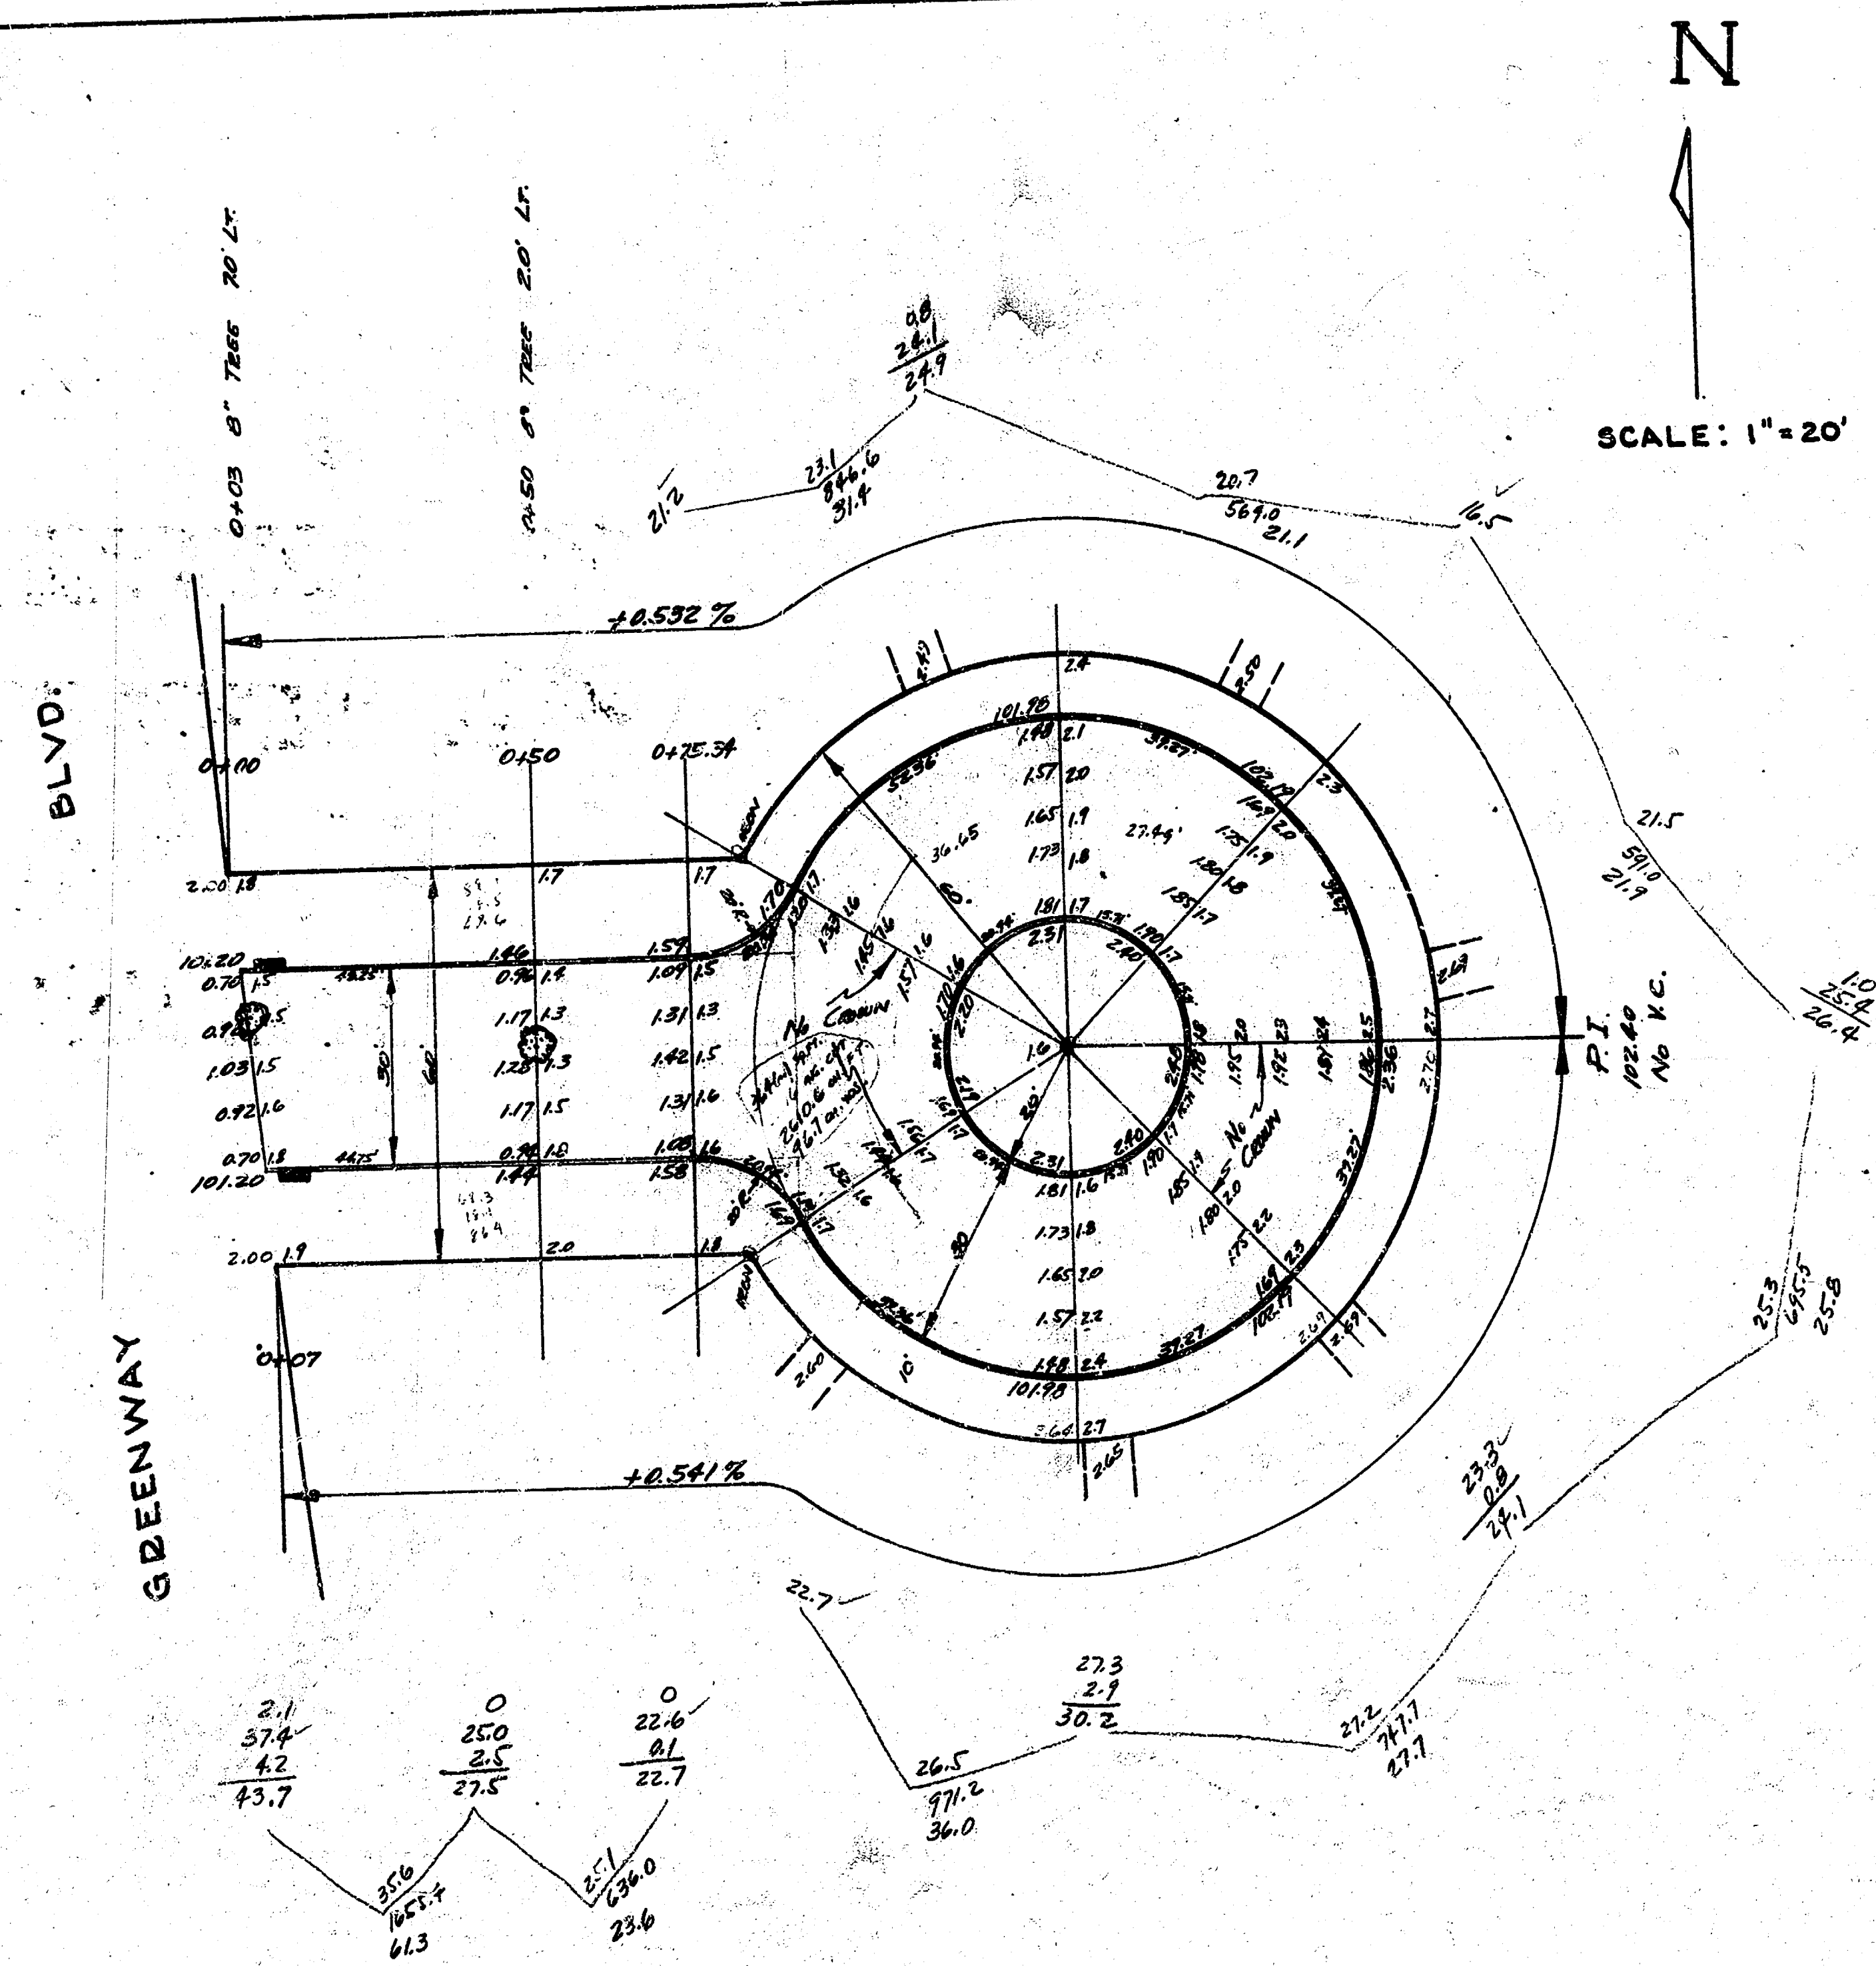

N
SCALE: 1"=20'

Exc.
Prop.
343.9
+10.70
375.3 at 105.

NOTE: PART IN CIRCLE TO BE
BUILT WITH NO CROWN.
MATCH ALL DEVICES.

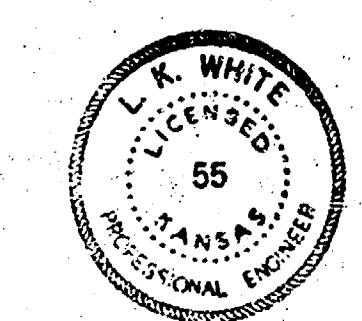

GREENWAY COURT
30' Conc. & Cb.
CITY OF WICHITA, KANS.
L.K. WHITE CITY ENGINEER
MARCH 1952 Proj. No. C11-212

15 8 (51)