
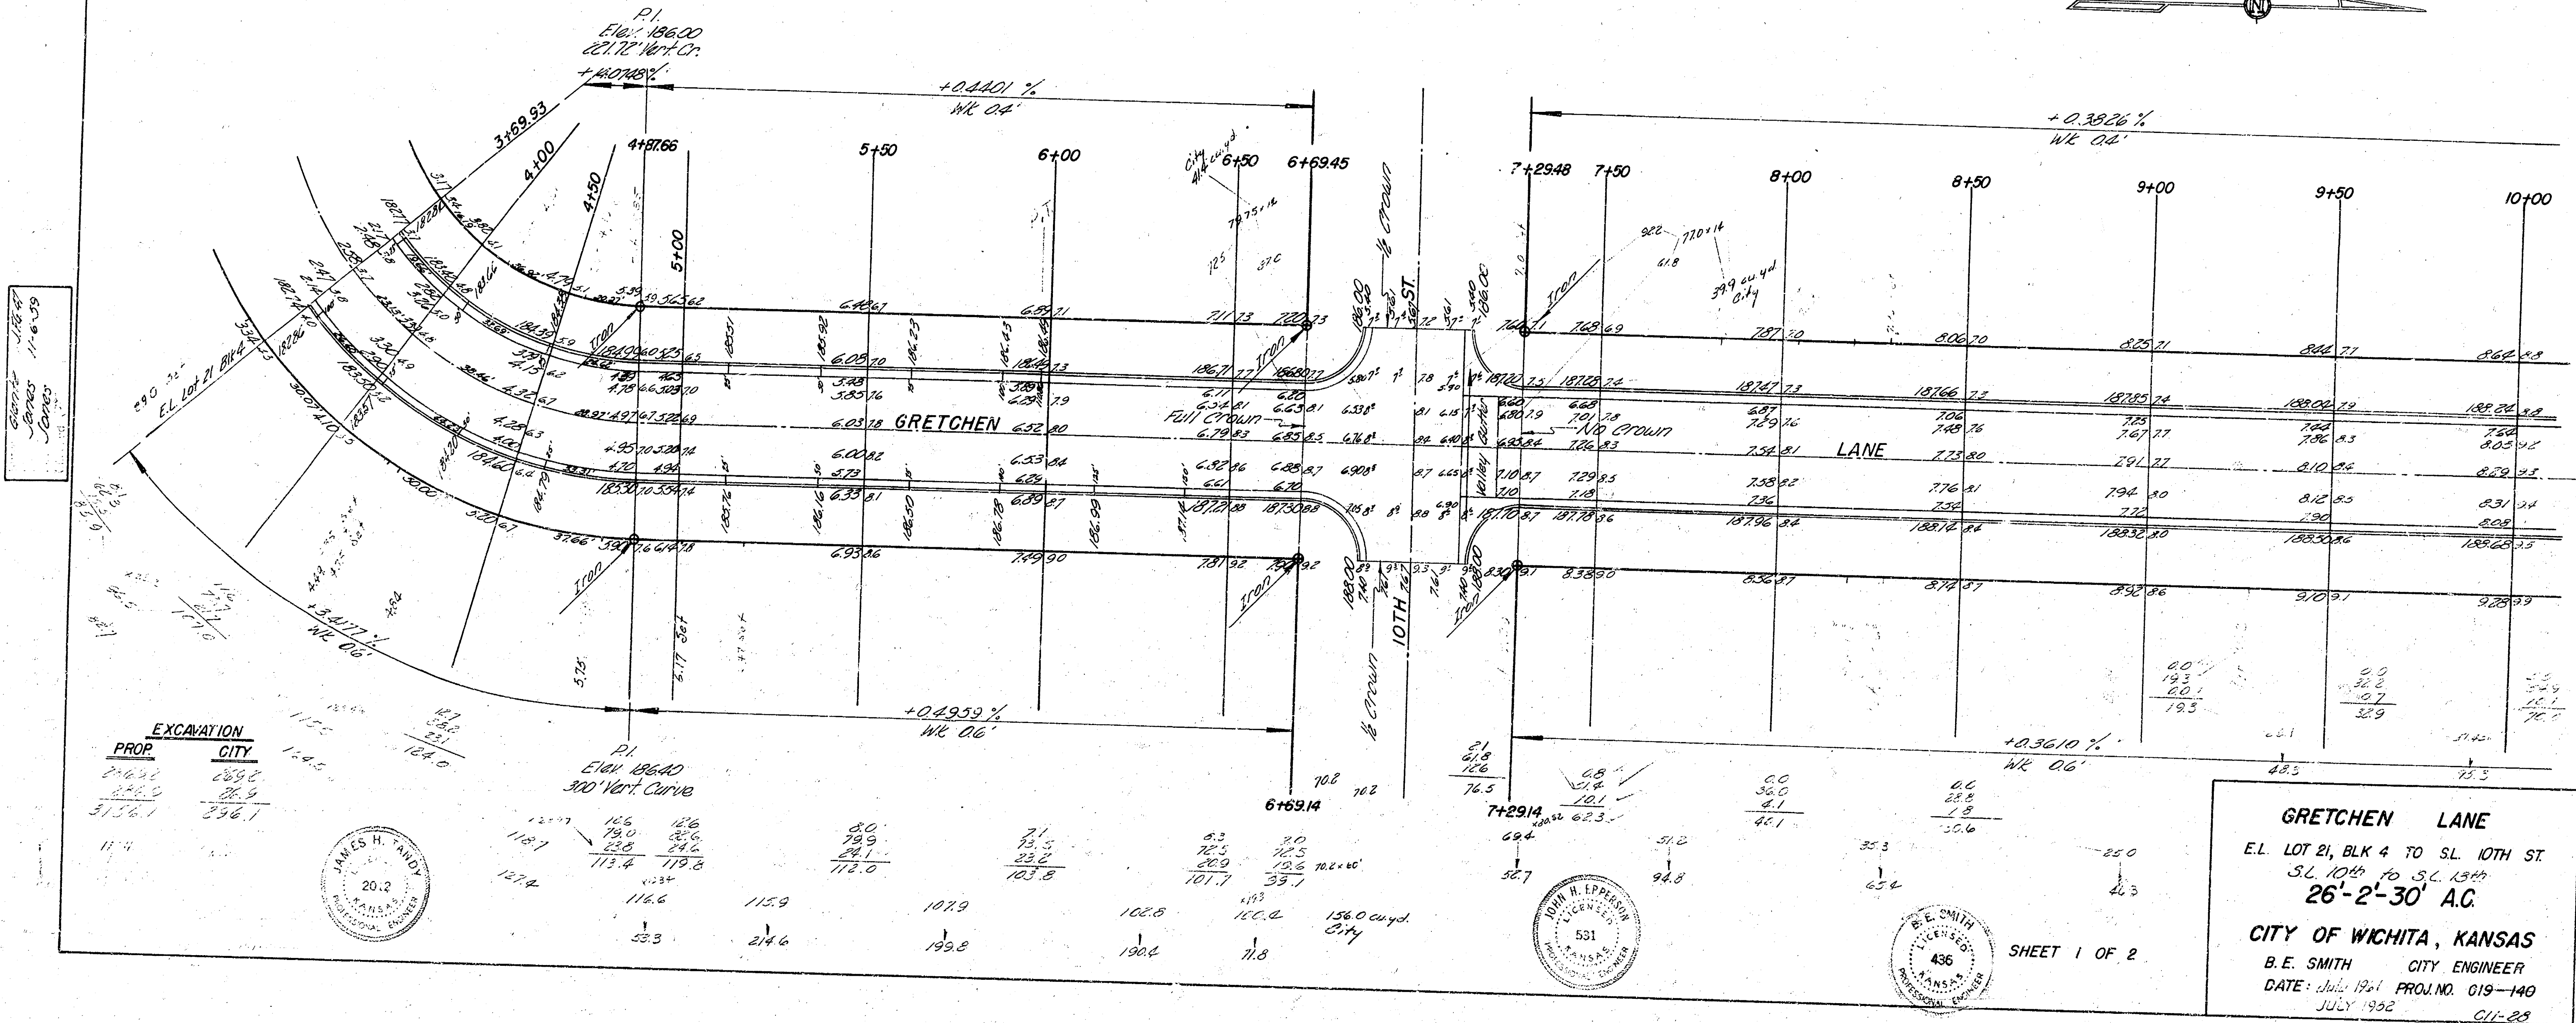


B.M. 18174 N.E. COR. CONC. DR. BACK HO. NO. 1082 ARMOUR & S.S. 10TH ST.
BASELINE & STATIONING ON SOUTH PROPERTY LINE FOR CURVE

[illegible]

B.M. 197.43 "X"-CUT ON N.E. COR. STONE PILASTER BASE, S.L. 13TH ST. & 1/2 MI. E. OF WOODLAWN

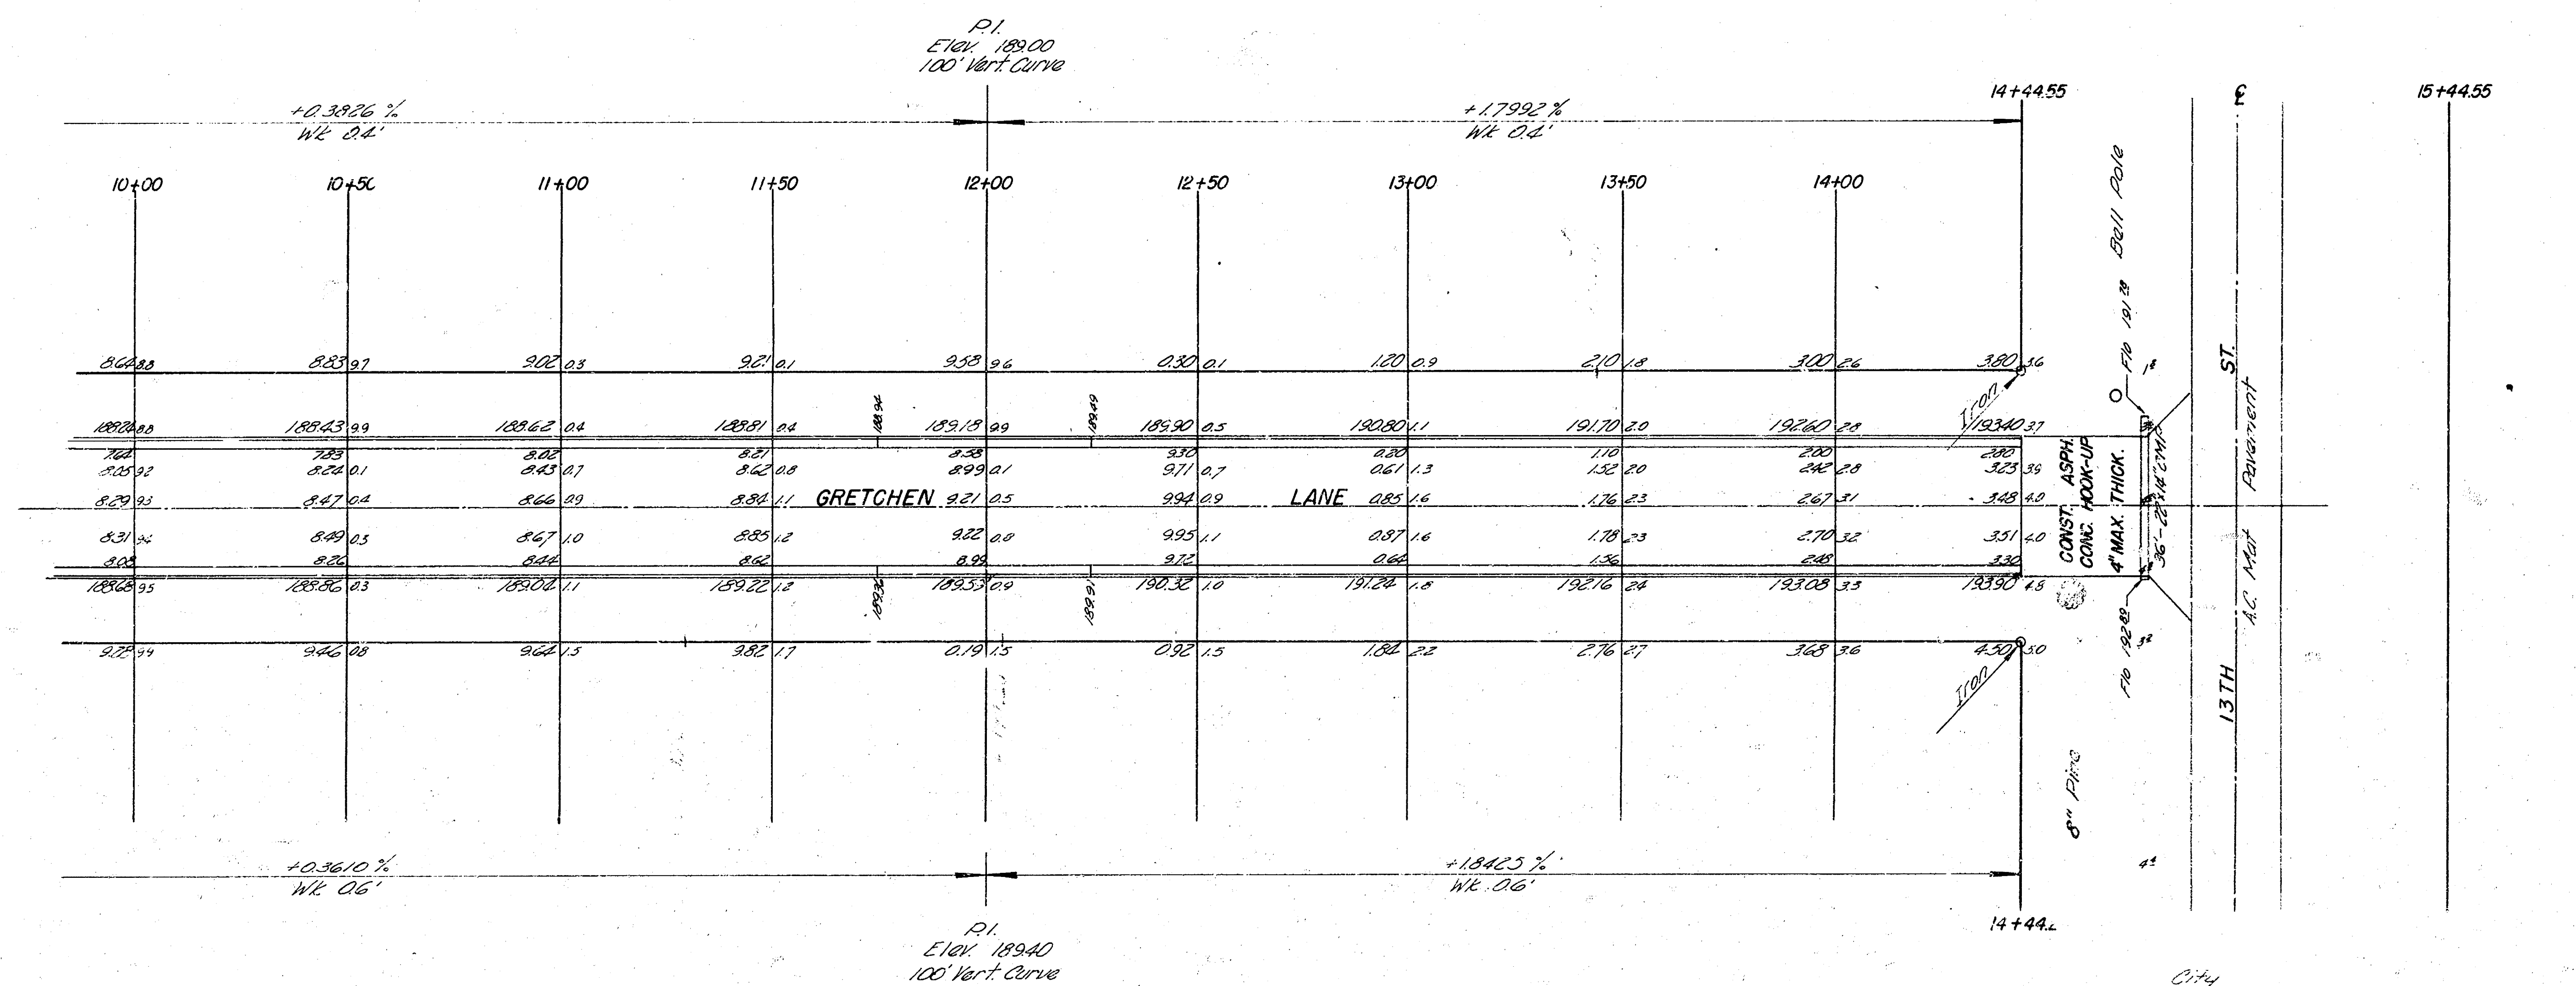

50	164	214	174	52	28	21	21	14	21
58.9	79.9	93.4	92.0	65.4	53.3	37.0	35.5	35.5	35.5
18.1	19.3	21.6	21.0	13.4	11.3	11.3	11.3	11.3	11.3
70.0	115.7	142.8	136.4	64.9	64.9	41.6	38.1	38.1	38.1
Prop. Excavation	92.9	128.9	139.3	144.8	150.6	156.9	162.7	168.1	173.8

GRETCHEN LANE

PROJ. NO. C19-140 C1-20
SHEET 2 OF 2