
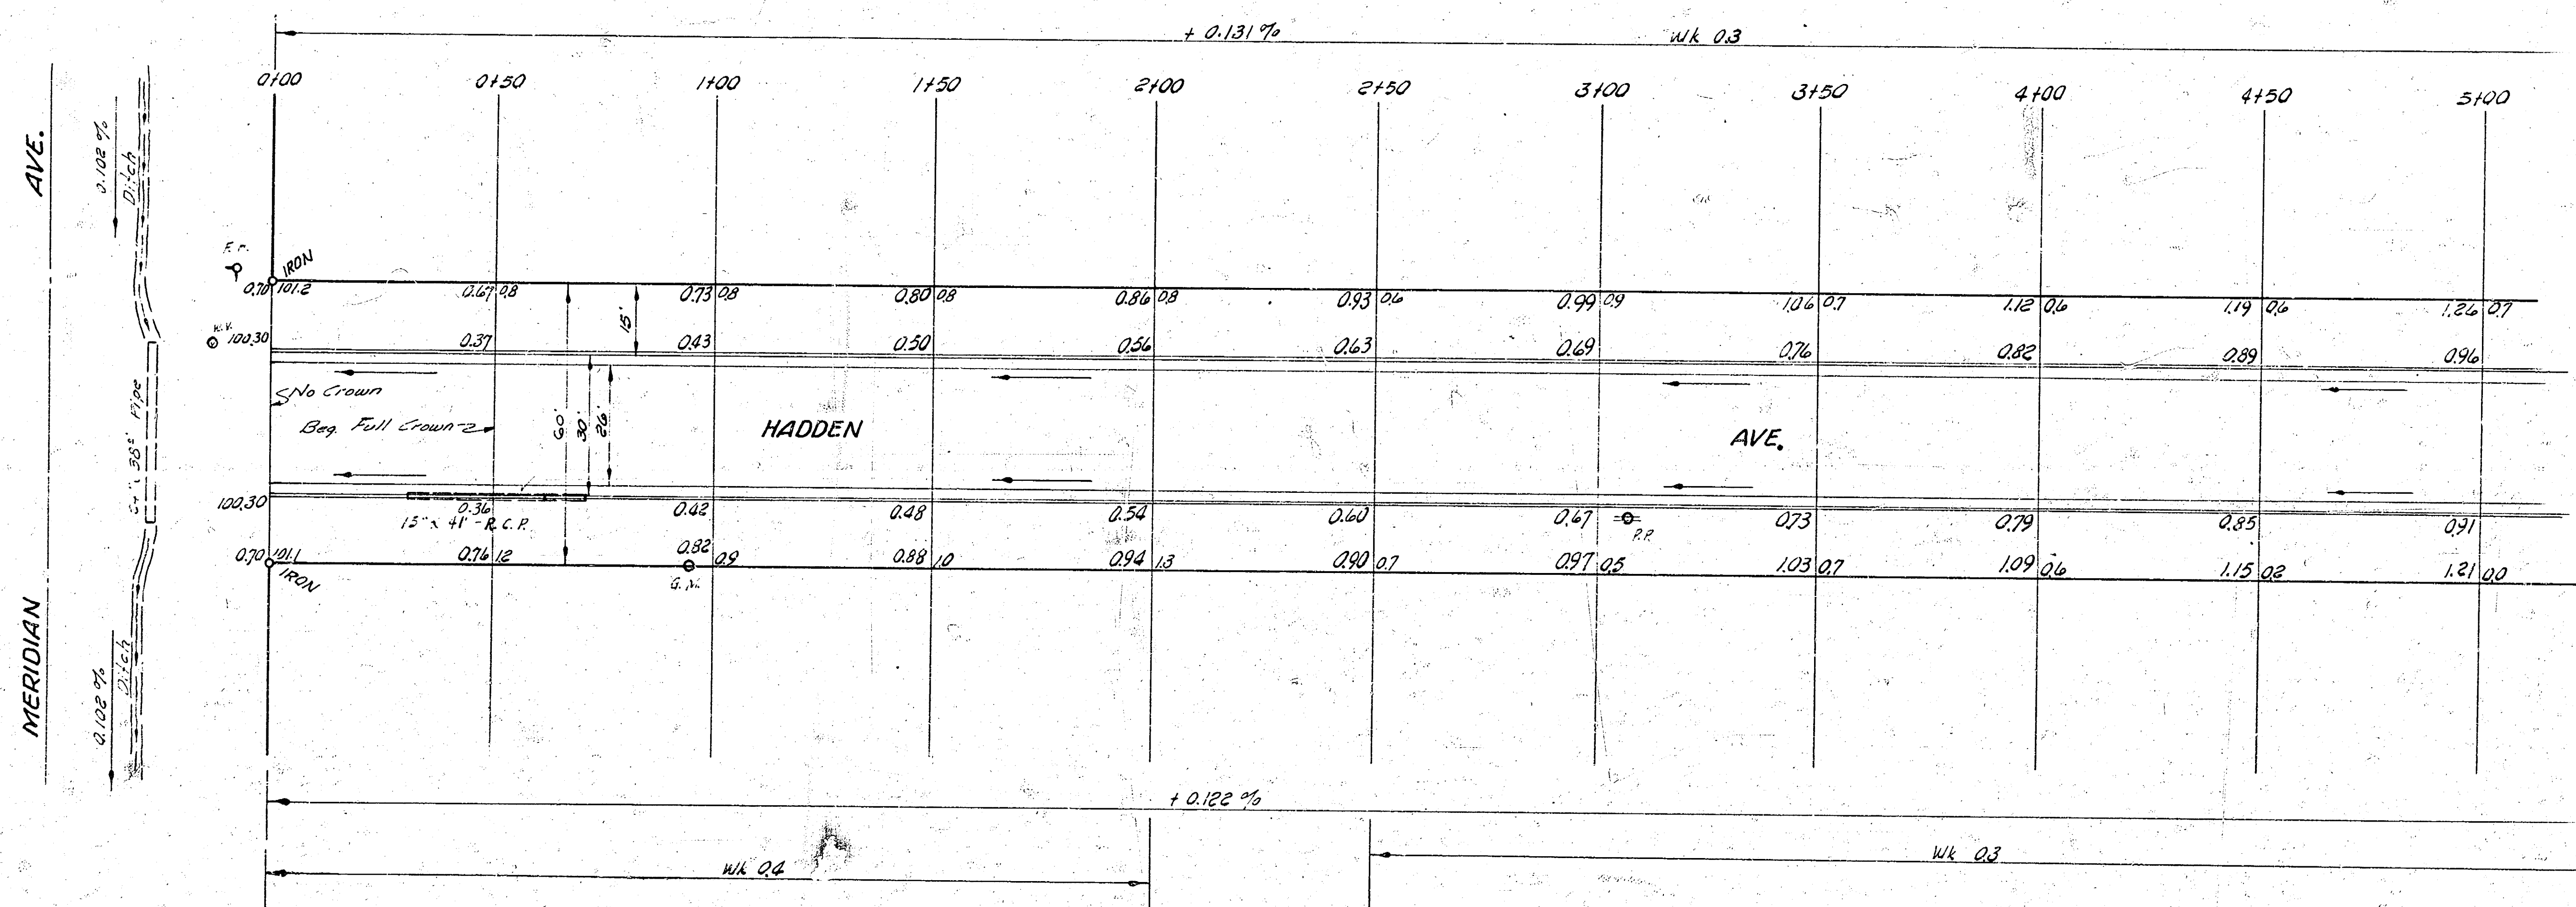


B. M. 101.067 $\frac{1}{2}$ Spike in E. Face H. L. P. 25' W. of E.L. Meridian 50' S. of N.L. Hadden.
 B. M. 99.667 Standard Meridian and 27th St. So. (6' W. and 2' N. of N.E. corner)
 Chaining from W. to E. on N. H.

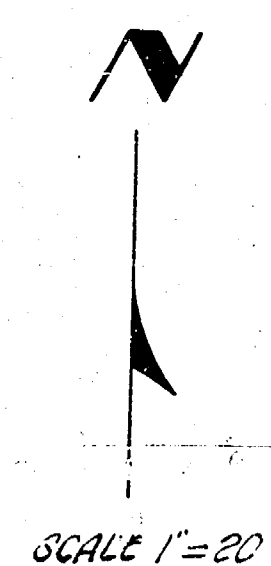

Excavation Totals


Property -
 Cut 518.9
 10% 51.89
 576.8' 50 yds

HADDEN AVE.
 EL MERIDIAN TO WL EVERETT
 26-2-30 A. C.
 CITY OF WICHITA, KANS.
 B. E. SMITH - CITY ENGINEER
 MAY 1957 PROJ. NO. CIA-245



(1/4)

B. M. 101.99 N.E. cor. conc. po. 1st Mo. N. of Savannah W. S. Everett.
 B. M. 102.352 N.E. cor. conc. po. Mo. 2203 Hadden.

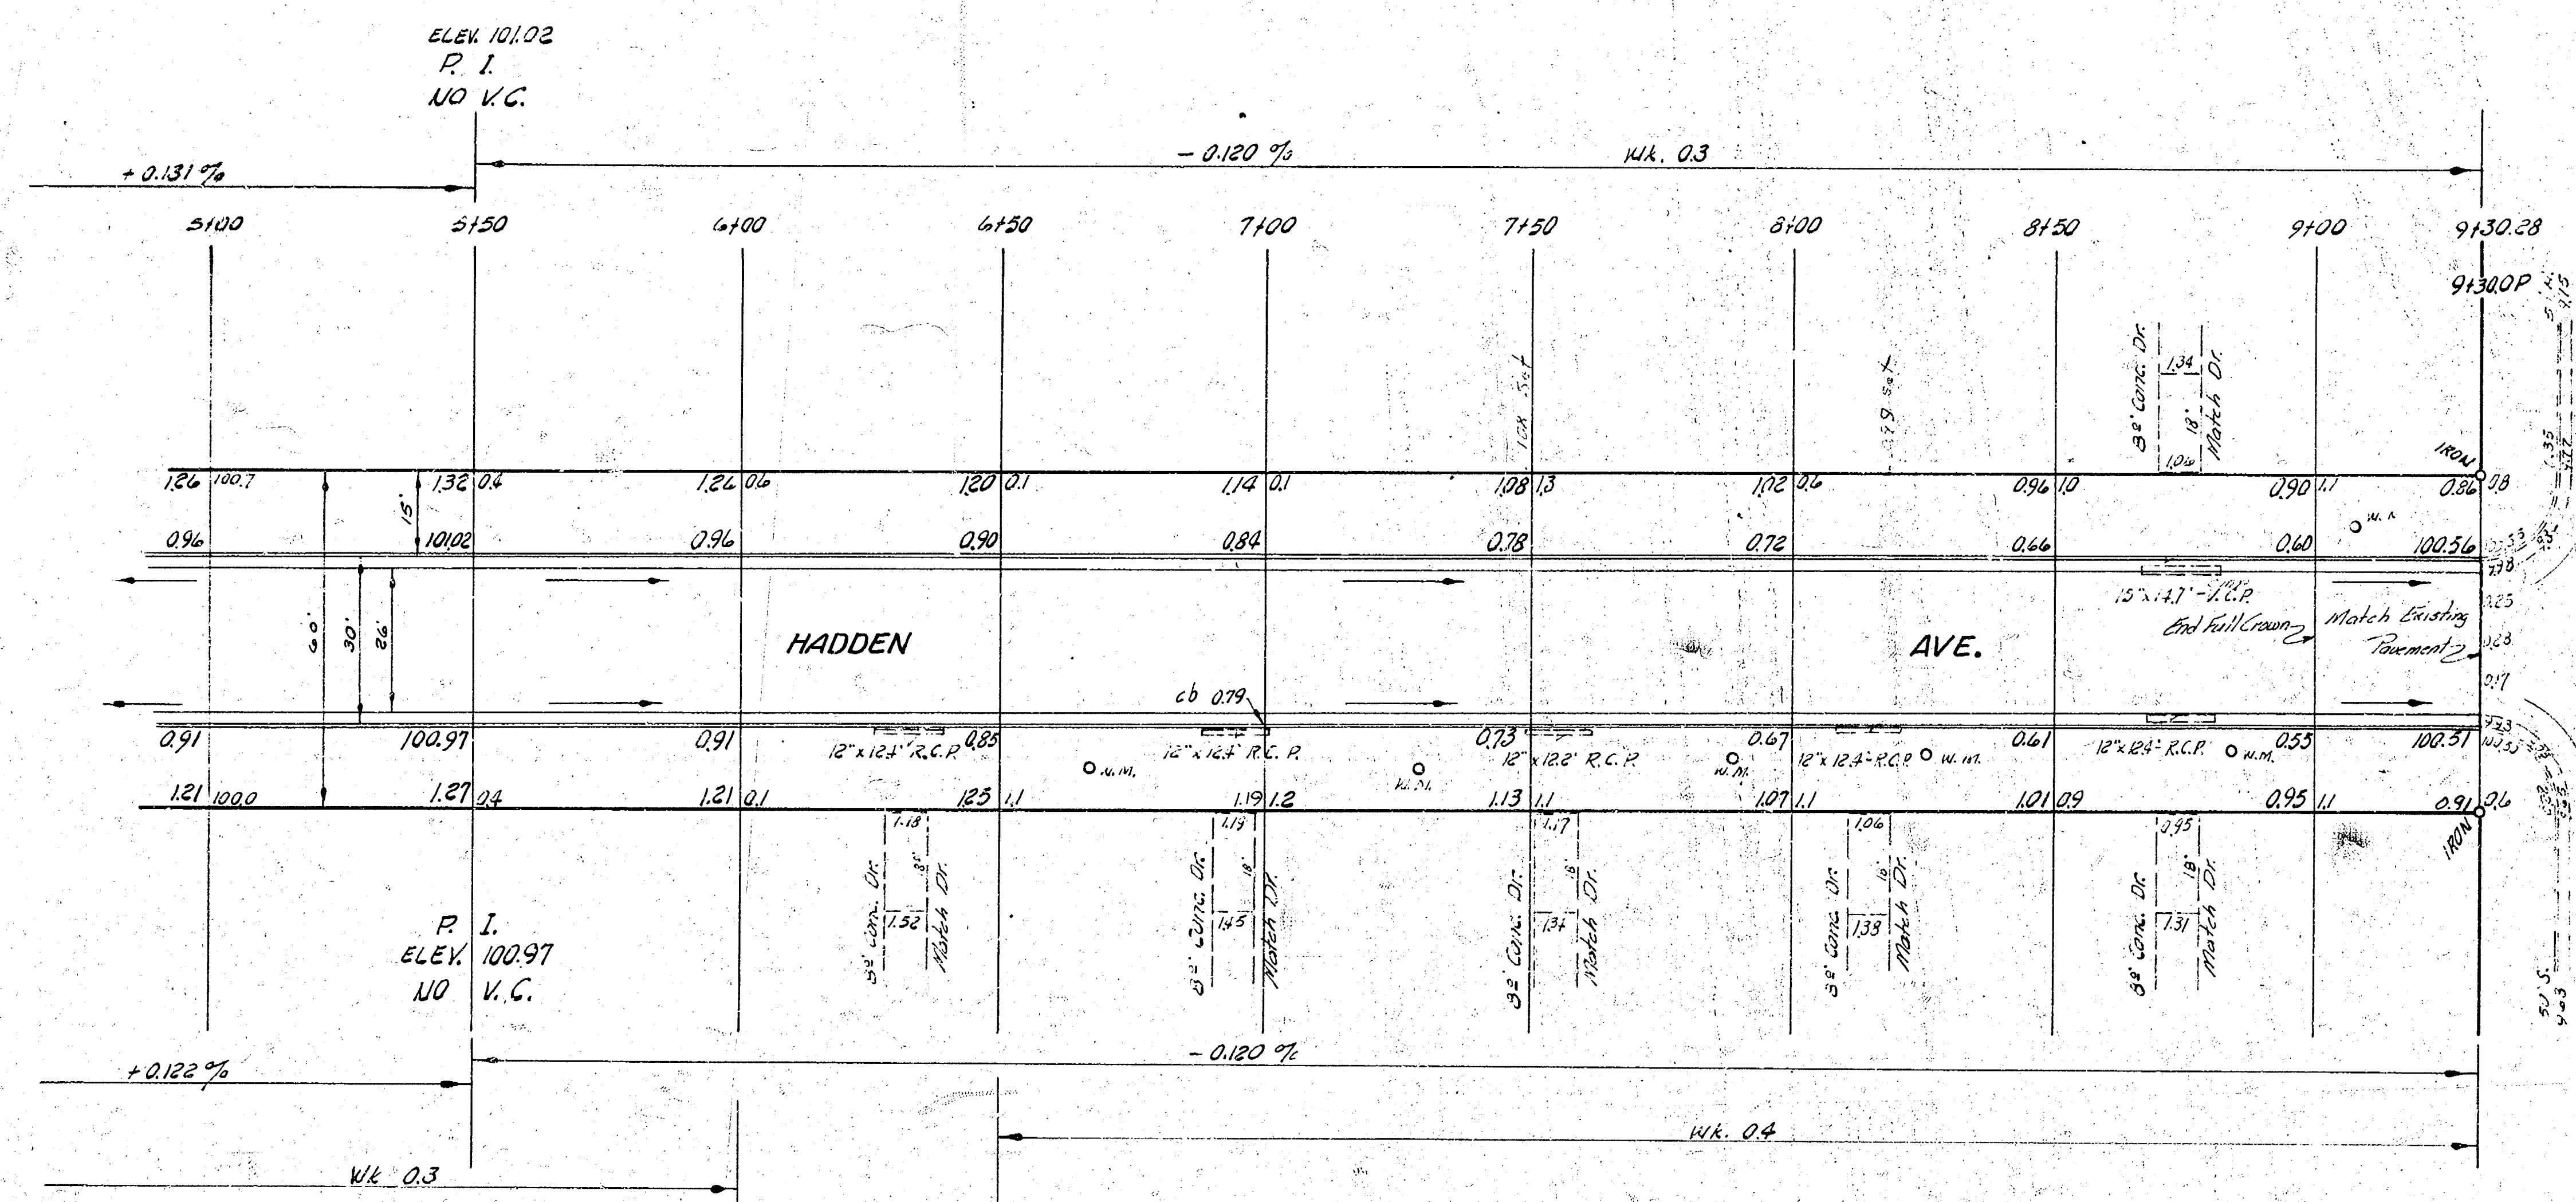

scale 1"=20'

HADDEN AVE.

PROJ. NO. C14-245