

PLAN 95.81 N.W. COR. CONC. PORCH HO. #3356 SO. HANDLEY


SCALE: 1"=20'

NOTE TO FIELD ENGINEER: CONTACT ALL PROPERTY OWNERS
OF LOTS ADJACENT TO THIS ALLEYS
AND FOR HAND-UP ON PRIVATE PROPERTY.

EARTHWORK

PROPERTY:

EXCAVATION - 30163.2 Y.
+10% 3015
TOTAL 3316.8 CY

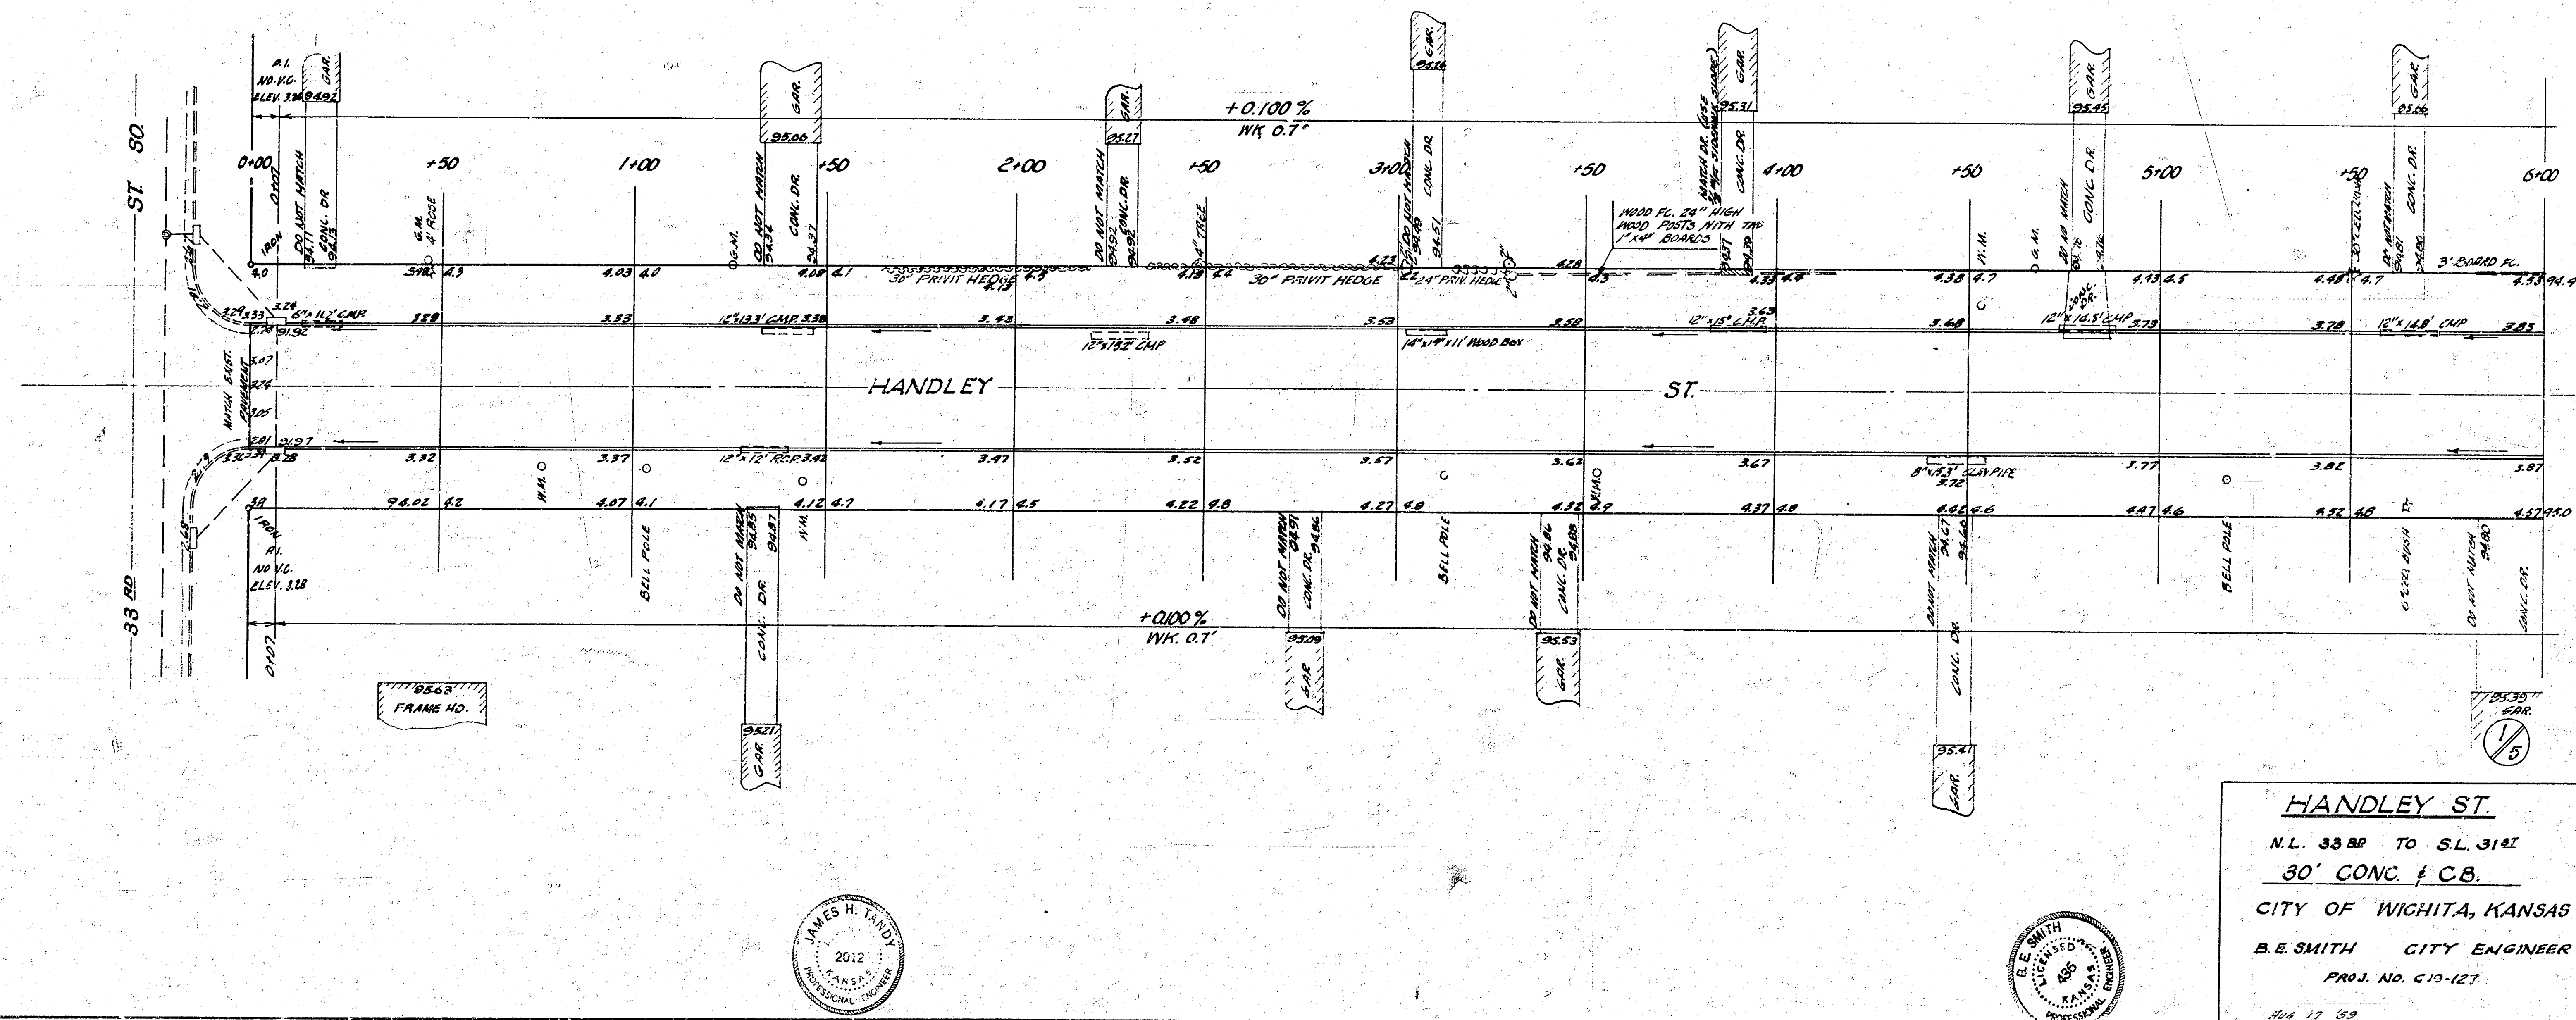

HANDLEY ST.

N.L. 33 RD TO S.L. 31 RD

30' CONC. & C.B.

CITY OF WICHITA, KANSAS

B.E. SMITH CITY ENGINEER

PROJ. NO. C-13-127

AUG 17 59

B.M. 9520 R.R. SPIKE S.S. POWER POLE AT & HANDLEY ON N. SIDE 31st ST.

