



B.M. 100.19 1/2" SPIKE IN FACE P. POLE 197° S OF IRON N.E. COR. HANDLEY & MAXWELL
 B.M. 102.74 1/2" SPIKE IN SW FACE OF 24" DIA. HEDGE TREE 50° S 43° E OF IRON SW COR. HANDLEY & PAWNEE
 (B.M. 104.25 TOP OF U.S. COAST & GEOD. B.M. - N.E. COR. SEWER & PAWNEE) G.P.C.
 STATIONED ON W.R.

12332 CUYDS
 1422.5 cu yds

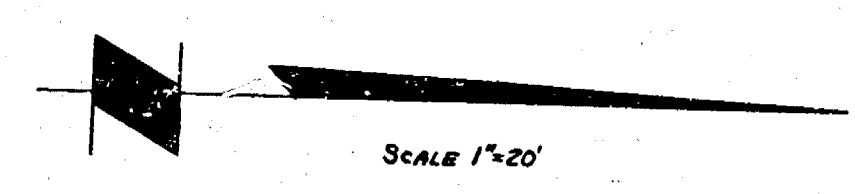

Surveyed by MAXWELL
 L.N. D.P.
 Checked by J.V.

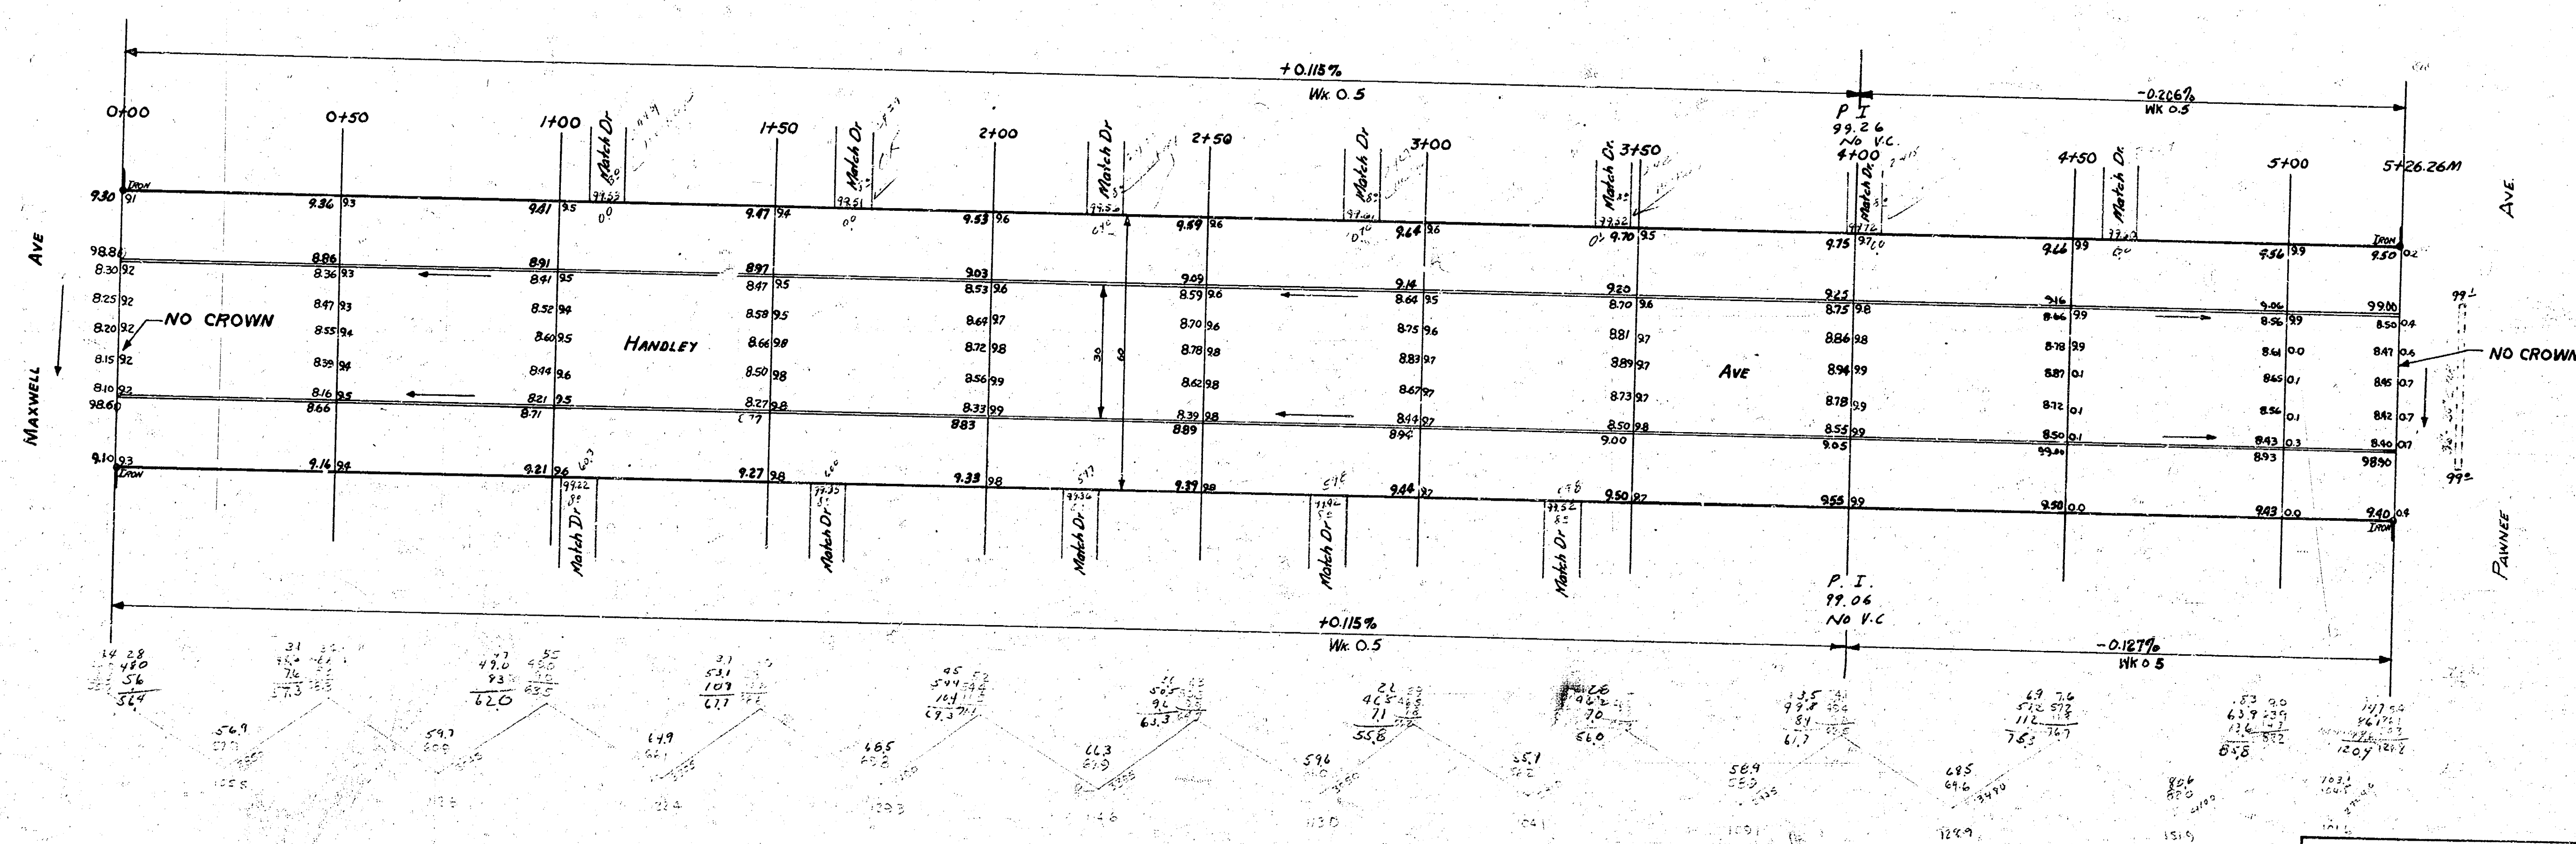

HANDLEY AVE
 N.L. MAXWELL To S.L. PAWNEE
 30 CONC. & C.B.
 CITY OF WICHITA, KANSAS
 B.C. SMITH CITY ENGINEER
 JULY 1956 Proj. No. C15-6