

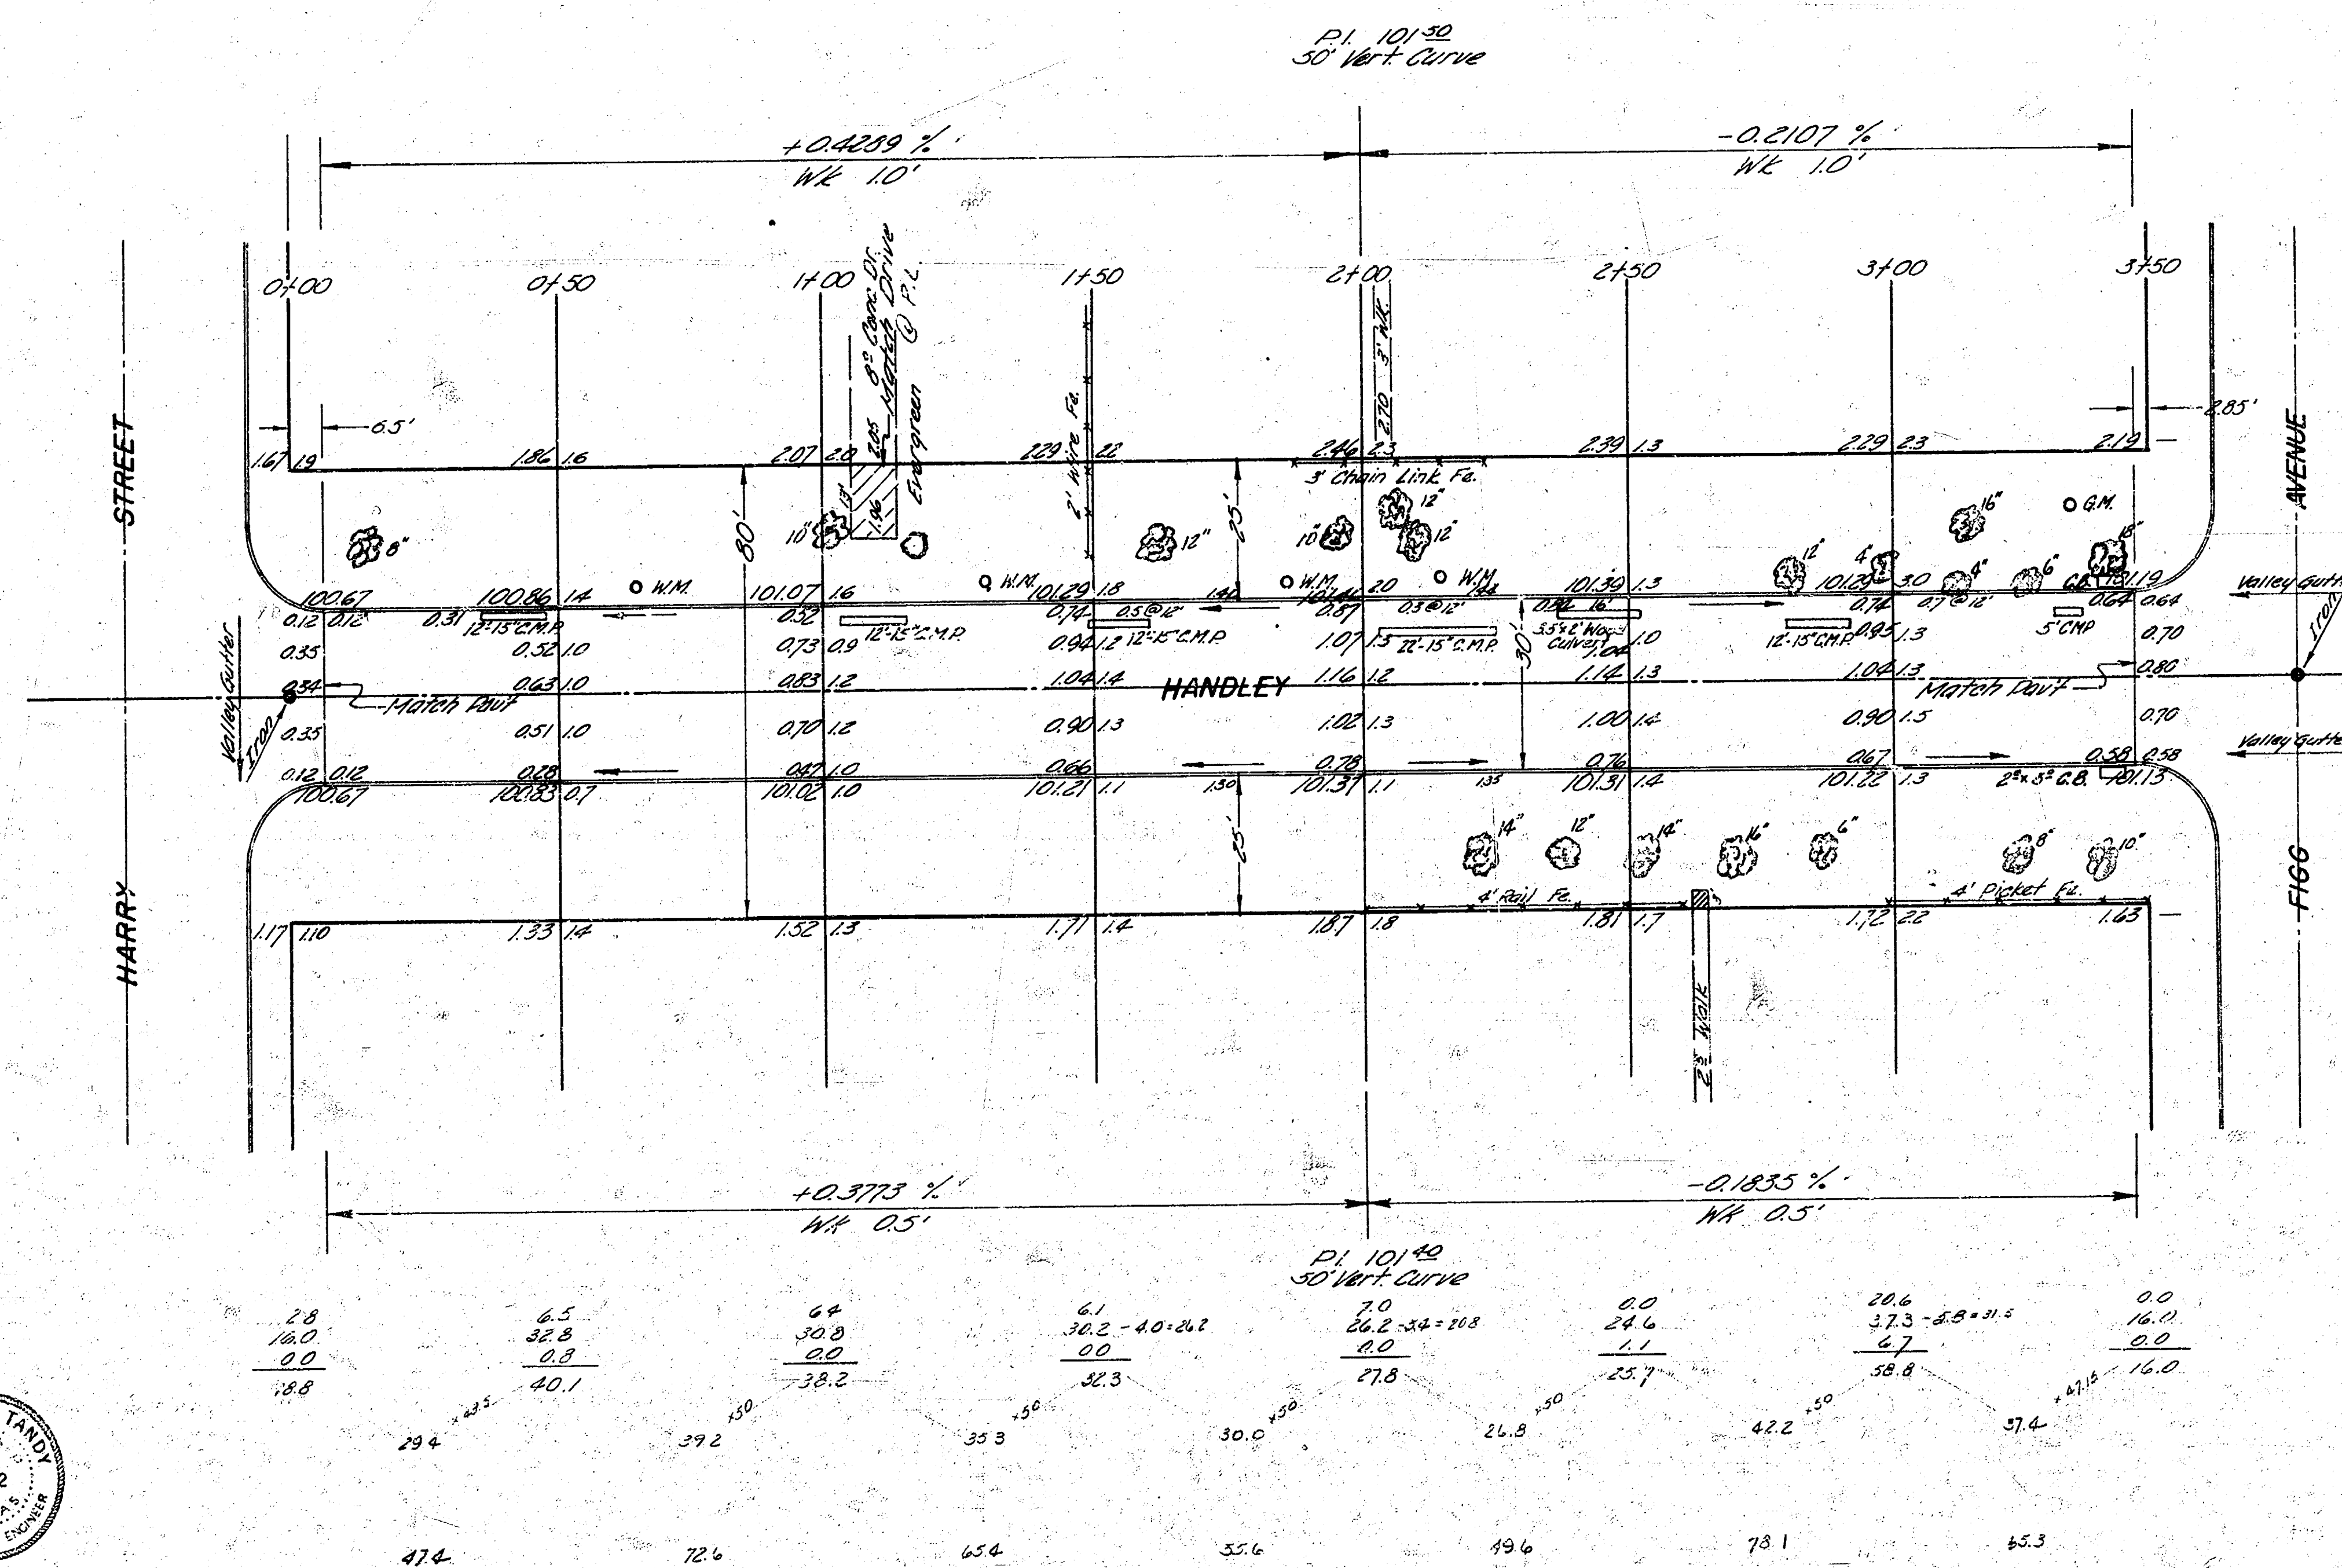


B.M. 104.50 S.W. COR. CONC. PORCH, N.E. COR. FIGG & HANDLEY.

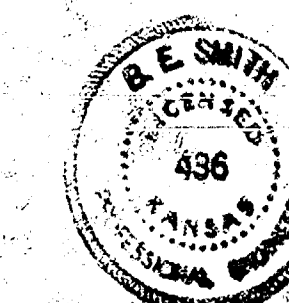

Excavation
434.0
43.4
477.4 cu yd.

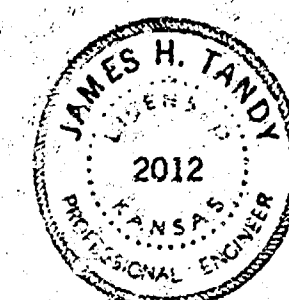

HANDLEY
N.L. HARRY - S.L. FIGG
30' CONC. & CB
CITY OF WICHITA, KANSAS
B.E. SMITH CITY ENGINEER
DATE: APRIL 1940 PROJ. NO. C19-177