



Survey D.L.C.
plan Henry
Exc Henry
Checked

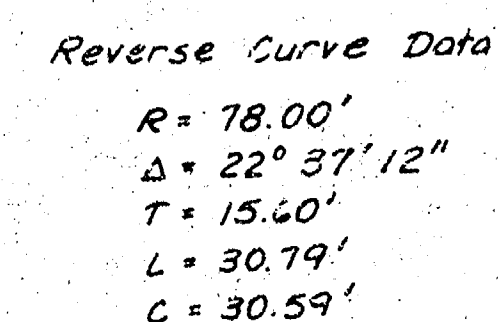

☐ = Removal

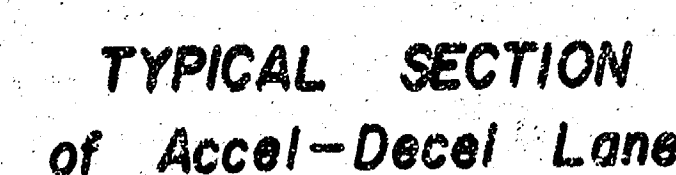

ACCEL-DECEL LANE
North Side HARRY STREET
E.L. Terrace Dr. to 70'E. of E.L. Ralls 2nd Addn
(8" Concrete Pavt. with Integral Curb)
CITY OF WICHITA, KANSAS
R. W. Linn ——— City Engineer
Proj. No. DAKS576065
Date: _____