

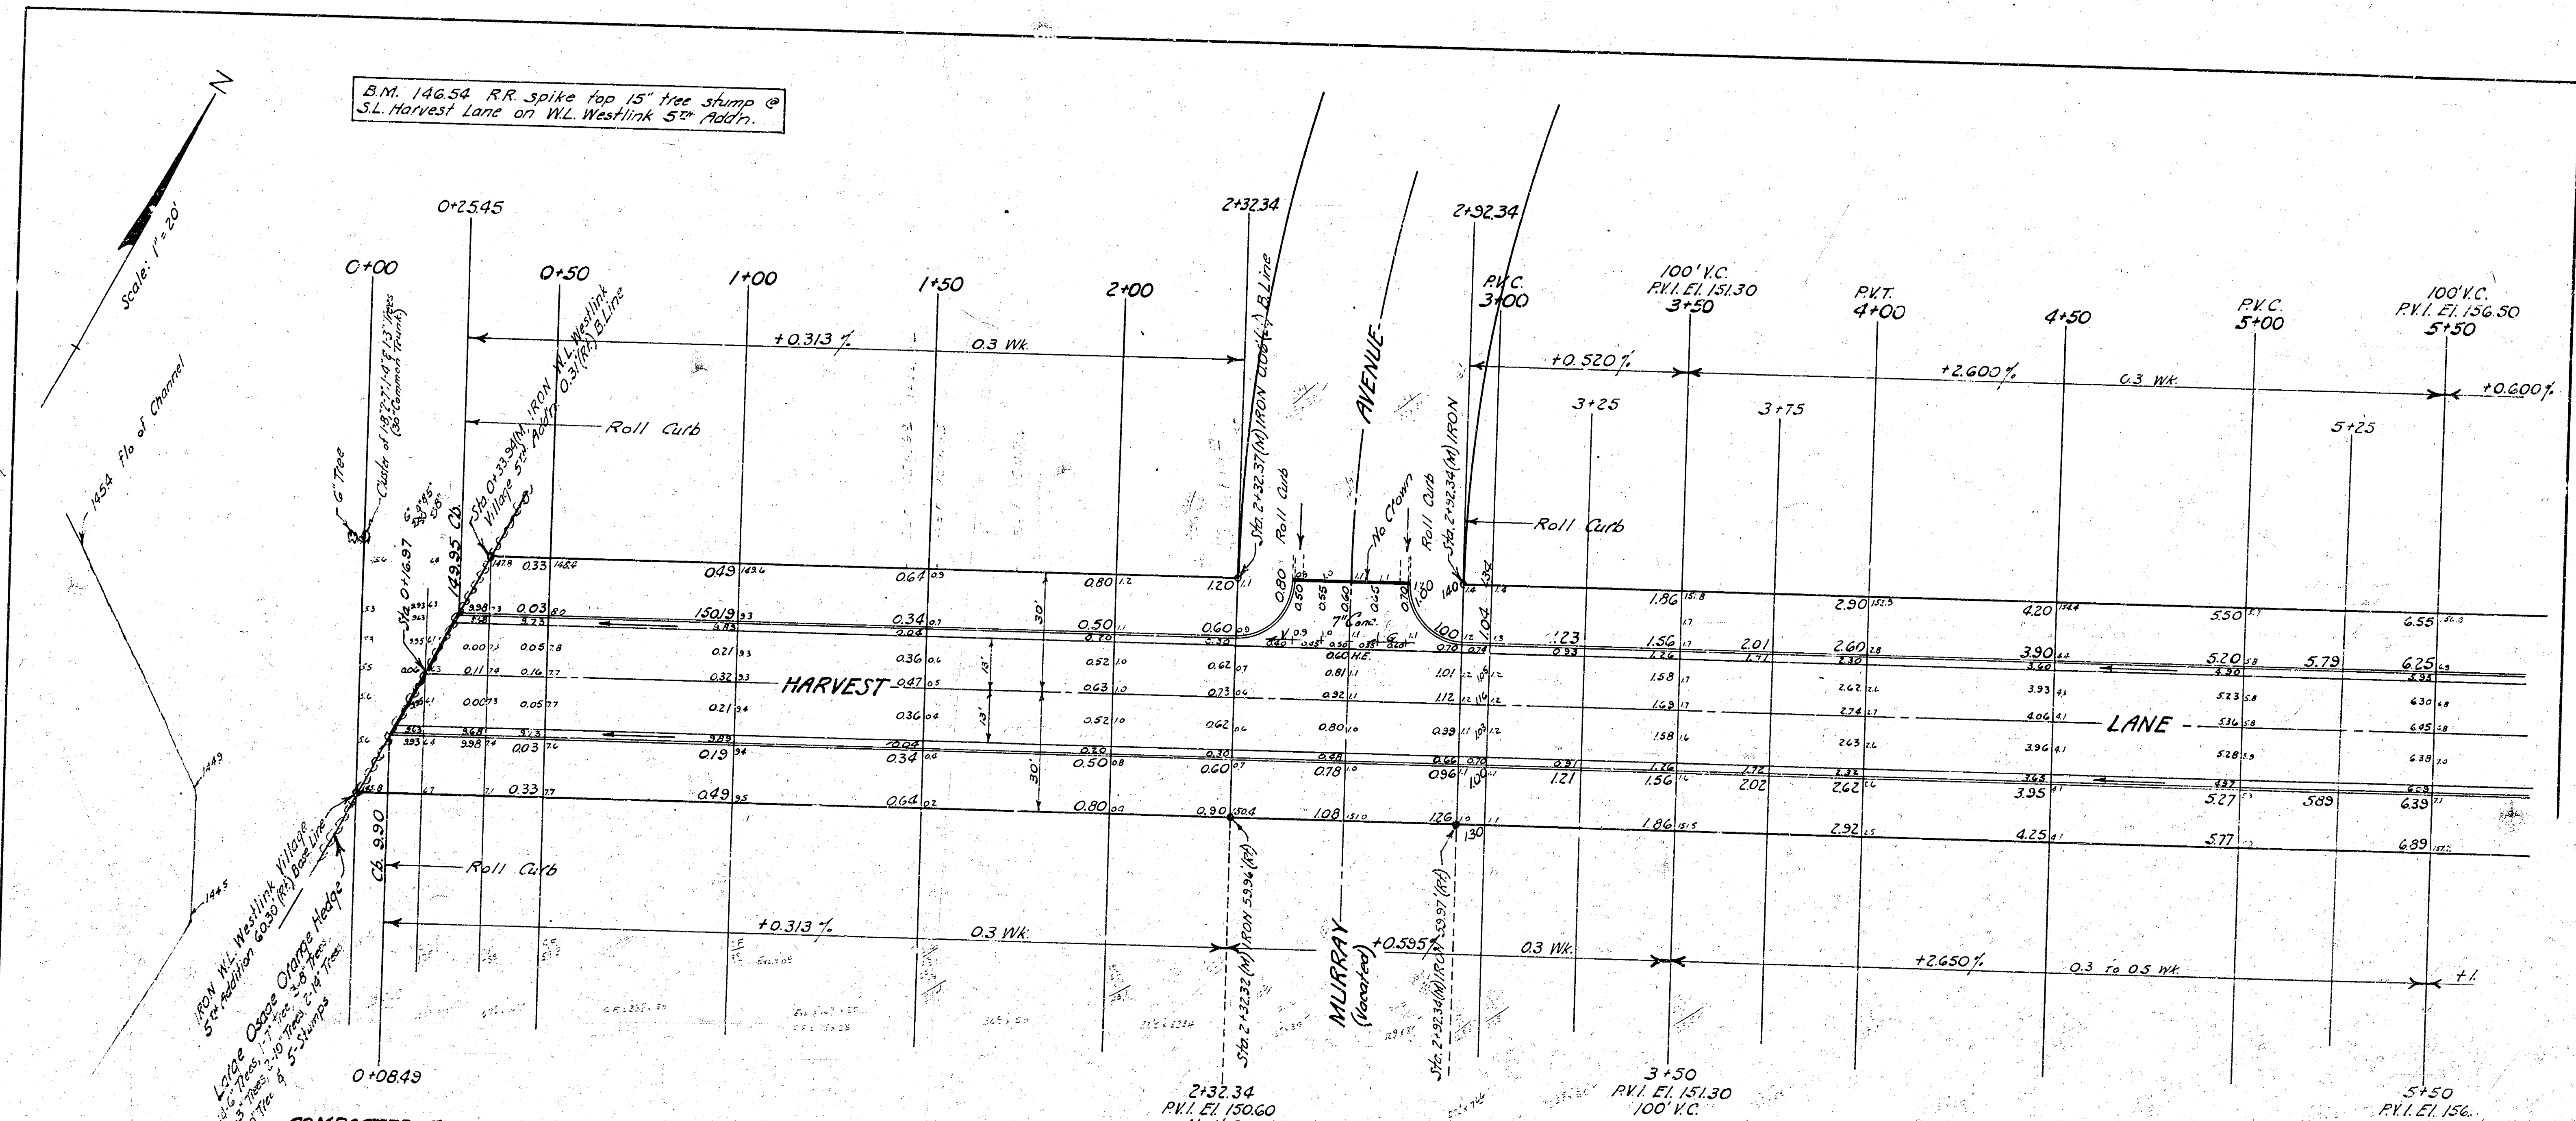


UIC #119
LLA
11/19

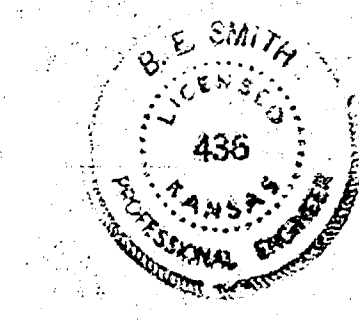

COMPACTED FILL		EXCAVATION	
PROPERTY		PROPERTY	CITY
+10%	208 Cu.Yds.	1263 Cu.Yds.	51 Cu.Yds.
-10%	21 "	126 "	5 "
Totals	229 Cu.Yds.	1389 Cu.Yds.	56 Cu.Yds.

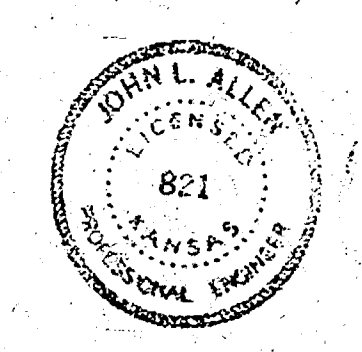

HARVEST LANE
FROM WL. WESTLINK VILLAGE
ADDITION TO EL. WADDINGTON
26'-2'-30" Asph. Con.
B.E. SMITH CITY ENGINEER
CITY OF WICHITA, KANSAS
Date: MARCH 1995
Proj. No. C13-4

B.M. 153.48 "X" cut top E. curb Waddington
7' S. of S.L. Suncrest Street.

