
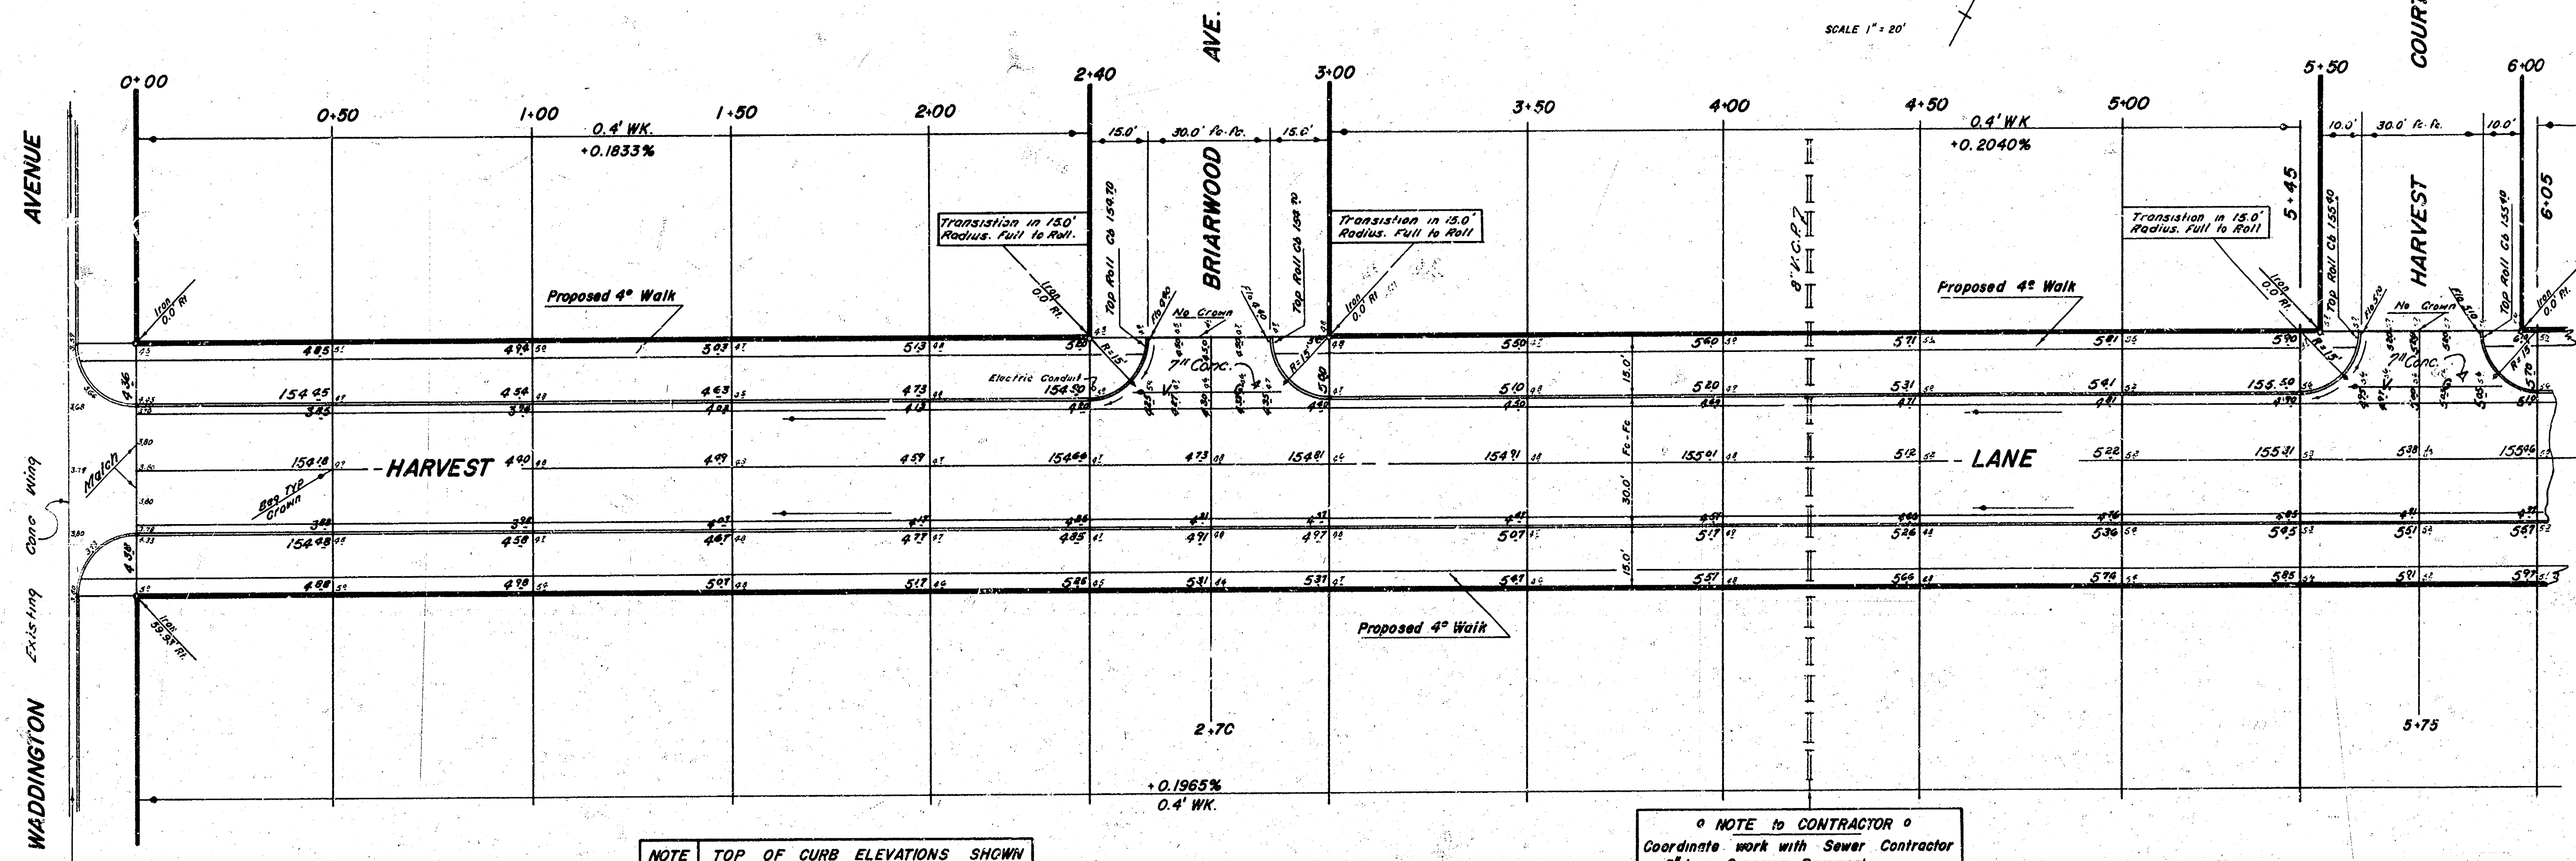


B.M. 154.33 "R" in Richie E. End S. Radius, Waddington Ave & Harvest Lane
 B.M. 153.48 "X" Top E. Curb Waddington 7' S. of S.L. Suncrest St.
 B.M. 161.75 R.R. Spike S. Side P. Pole, S. Side 13th St. 125' W. of W.L. Harvest Lane.


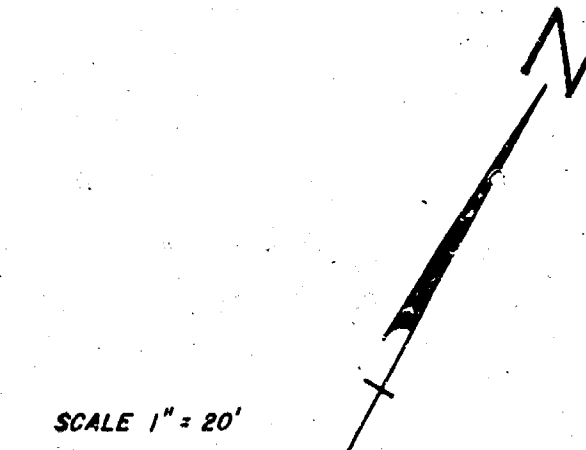


NOTE To Field Engineer and Contractor
 Grade Parking and Clear Right of Way for
 Proposed Sidewalk. Compact Backfill in
 Sidewalk Area.
 SIDEWALK to be CONSTRUCTED by OTHERS

NOTE TOP OF CURB ELEVATIONS SHOWN
 ARE FOR FULL CURB. 0.60 to FLO. Except
 where indicated.

NOTE to CONTRACTOR
 Coordinate work with Sewer Contractor
 on 8" Line Crossing Pavement.

EARTHWORK QUANTITIES		
Excavation	Comp. Fill	
Property	Property	
1,800.9 Cu Yds	64.2 Cu Yds	
+10% 180.1	+10% 6.4	
Total 1,981.0 Cu Yds	70.6 Cu Yds	

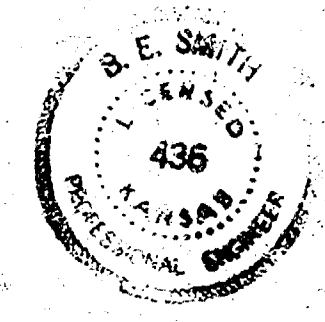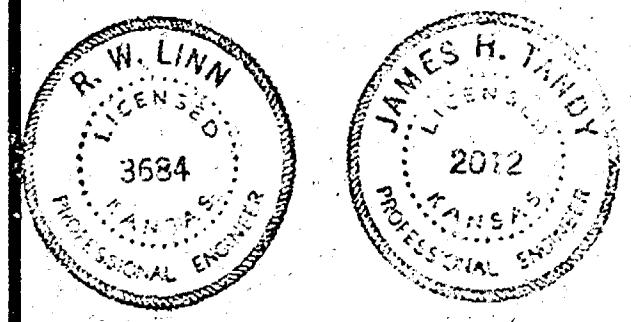


1/5

HARVEST LANE
 E.L. Waddington Avenue to E.L. Lot 64,
 Blk 2, Westlink Village 5th Addition.
26'-2'-30' ASPHALTIC-CONC.
 B.E. SMITH City Engineer
 CITY of Wichita, Kansas
 DATE APRIL 1967 Proj No. C13-43

Survey Station BM #29
 East Corner
 Exc.
 Collected
 Gandy

SURVY: MHAUS 19 JAN 70
 PLAN: ELLIPT
 LAL: BLOSH
 CHECKED

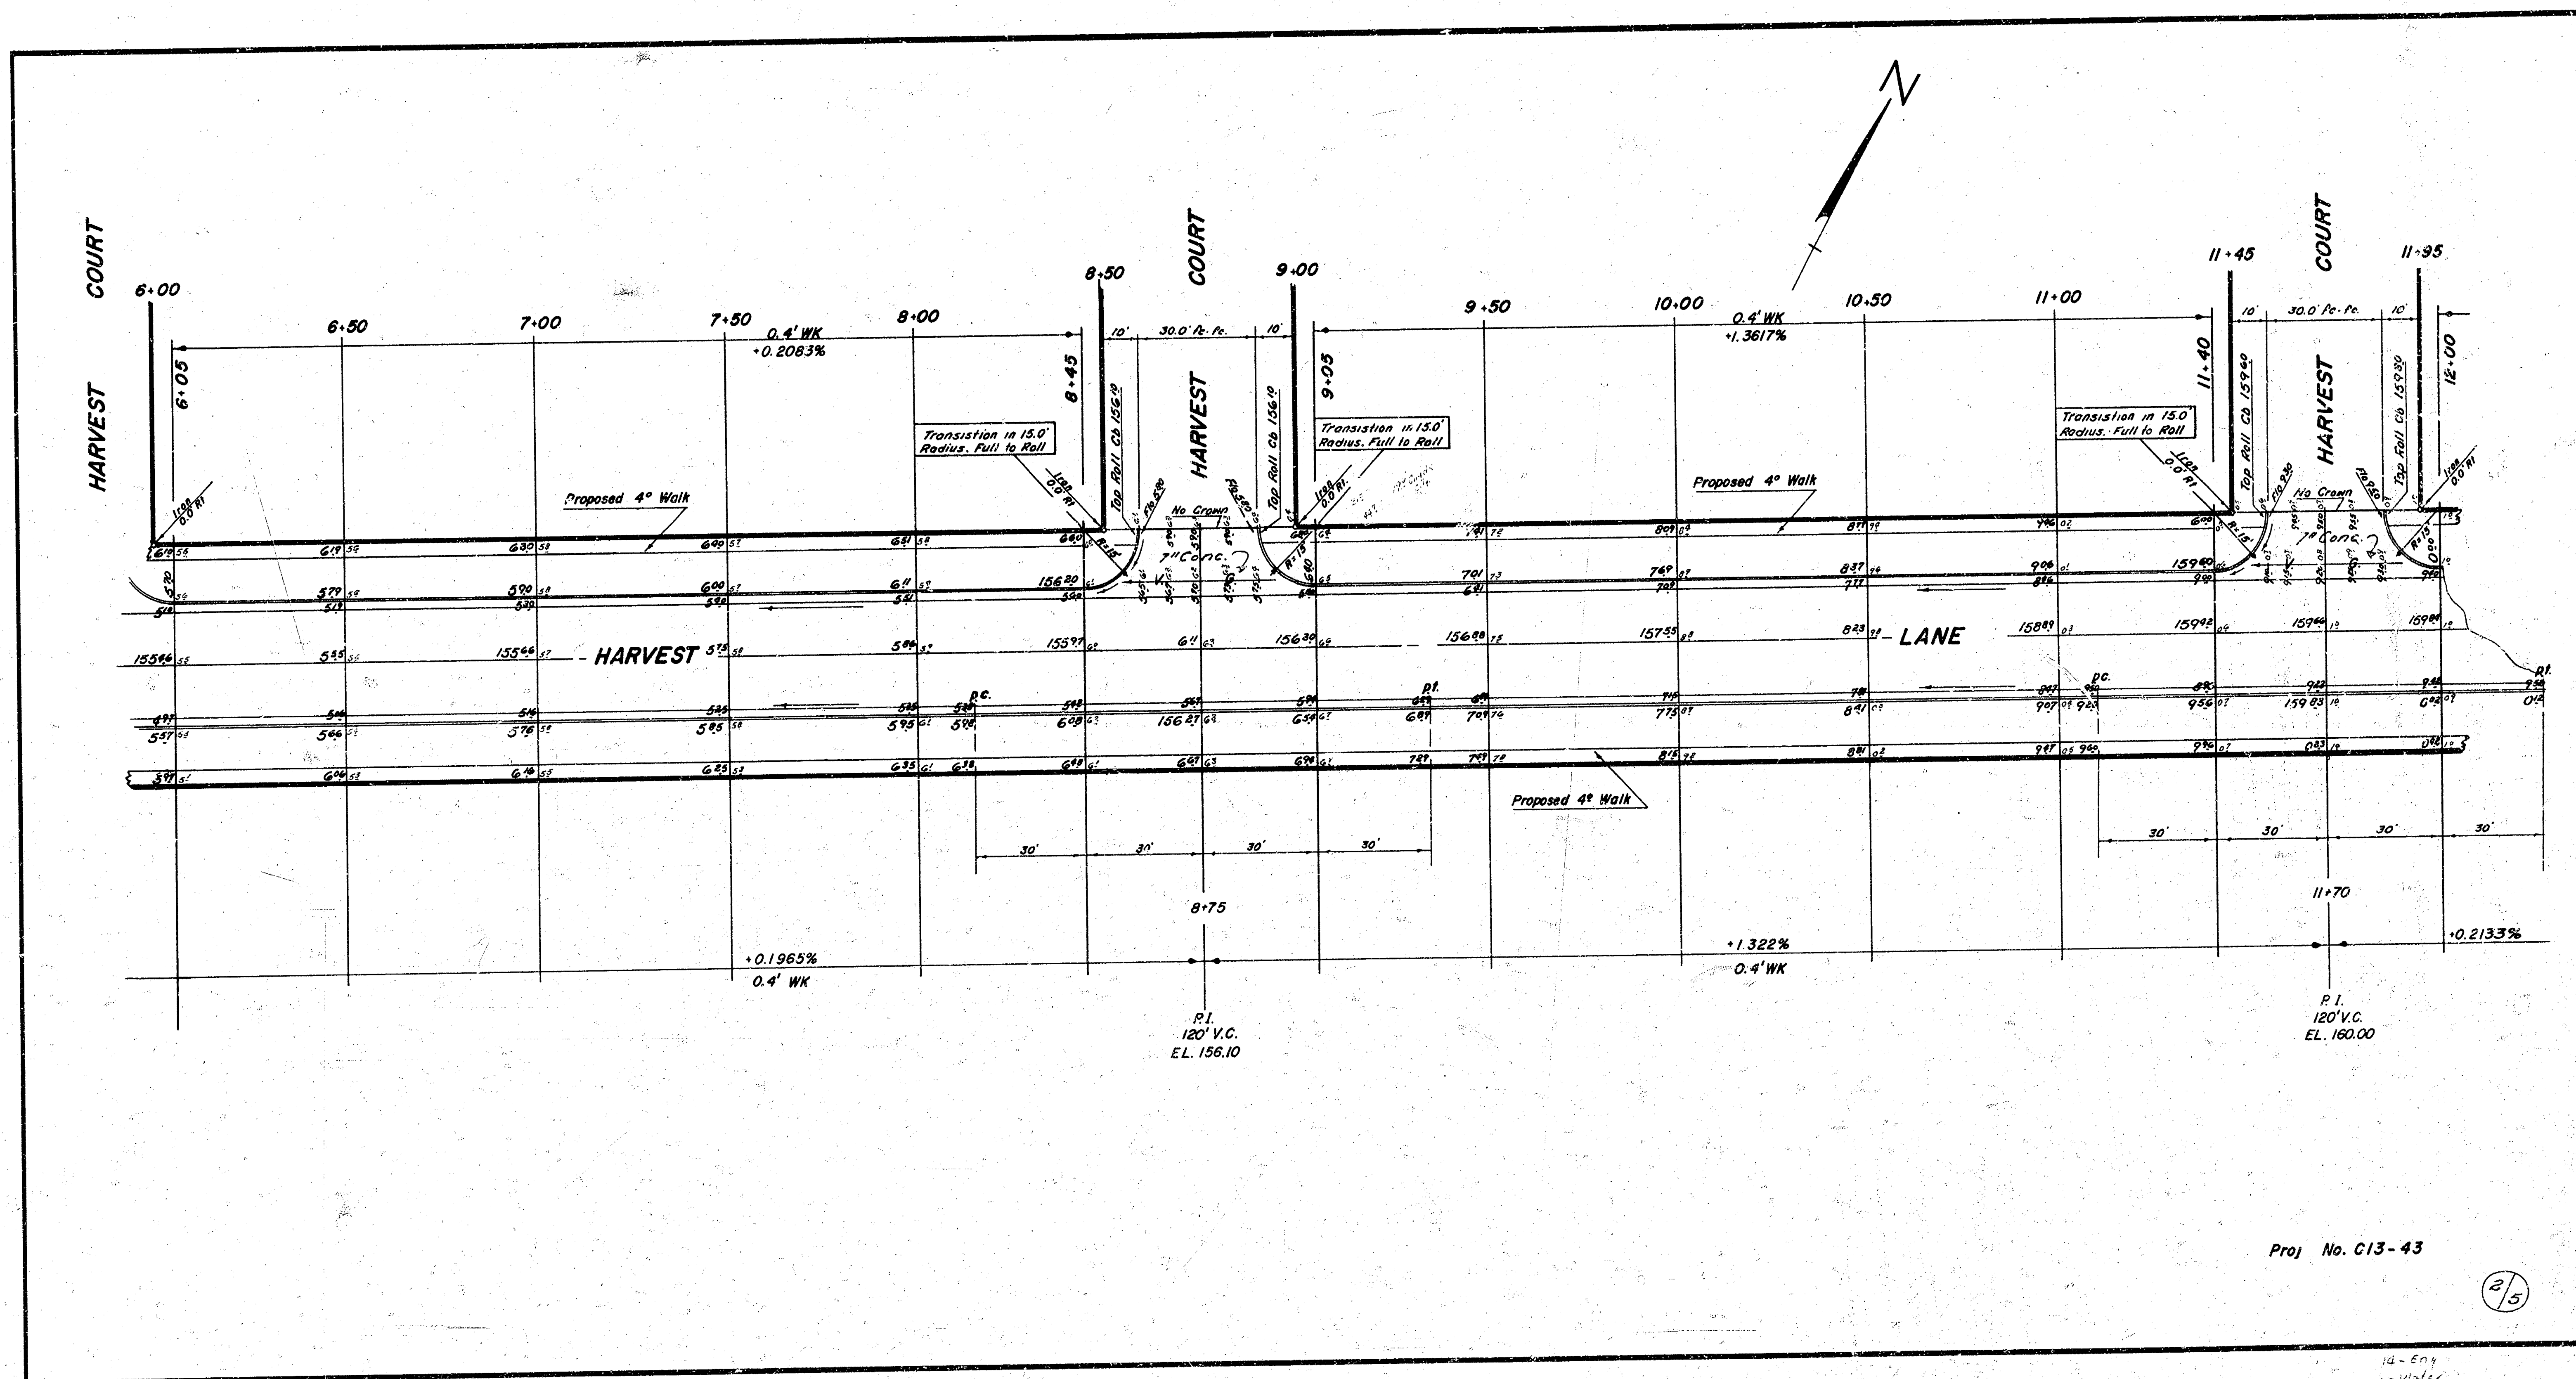

Proj No. C13-43

2/5

12-Eng
1-Water

