


B.M. RR SPIKE N.S. H.L.P. EL. BONN & S.S. PAMWEE ELEV. 101.36

NOTE
INSTALL 32" x 15" R.C.P. AS SHOWN.
2-5x2 INLETS TO BE BUILT ON
S.W. 5. #62 IN FUTURE. BUILD STD.
5x2 INLET OPENINGS.


Surveyed by
Plan 15
Check
Checked

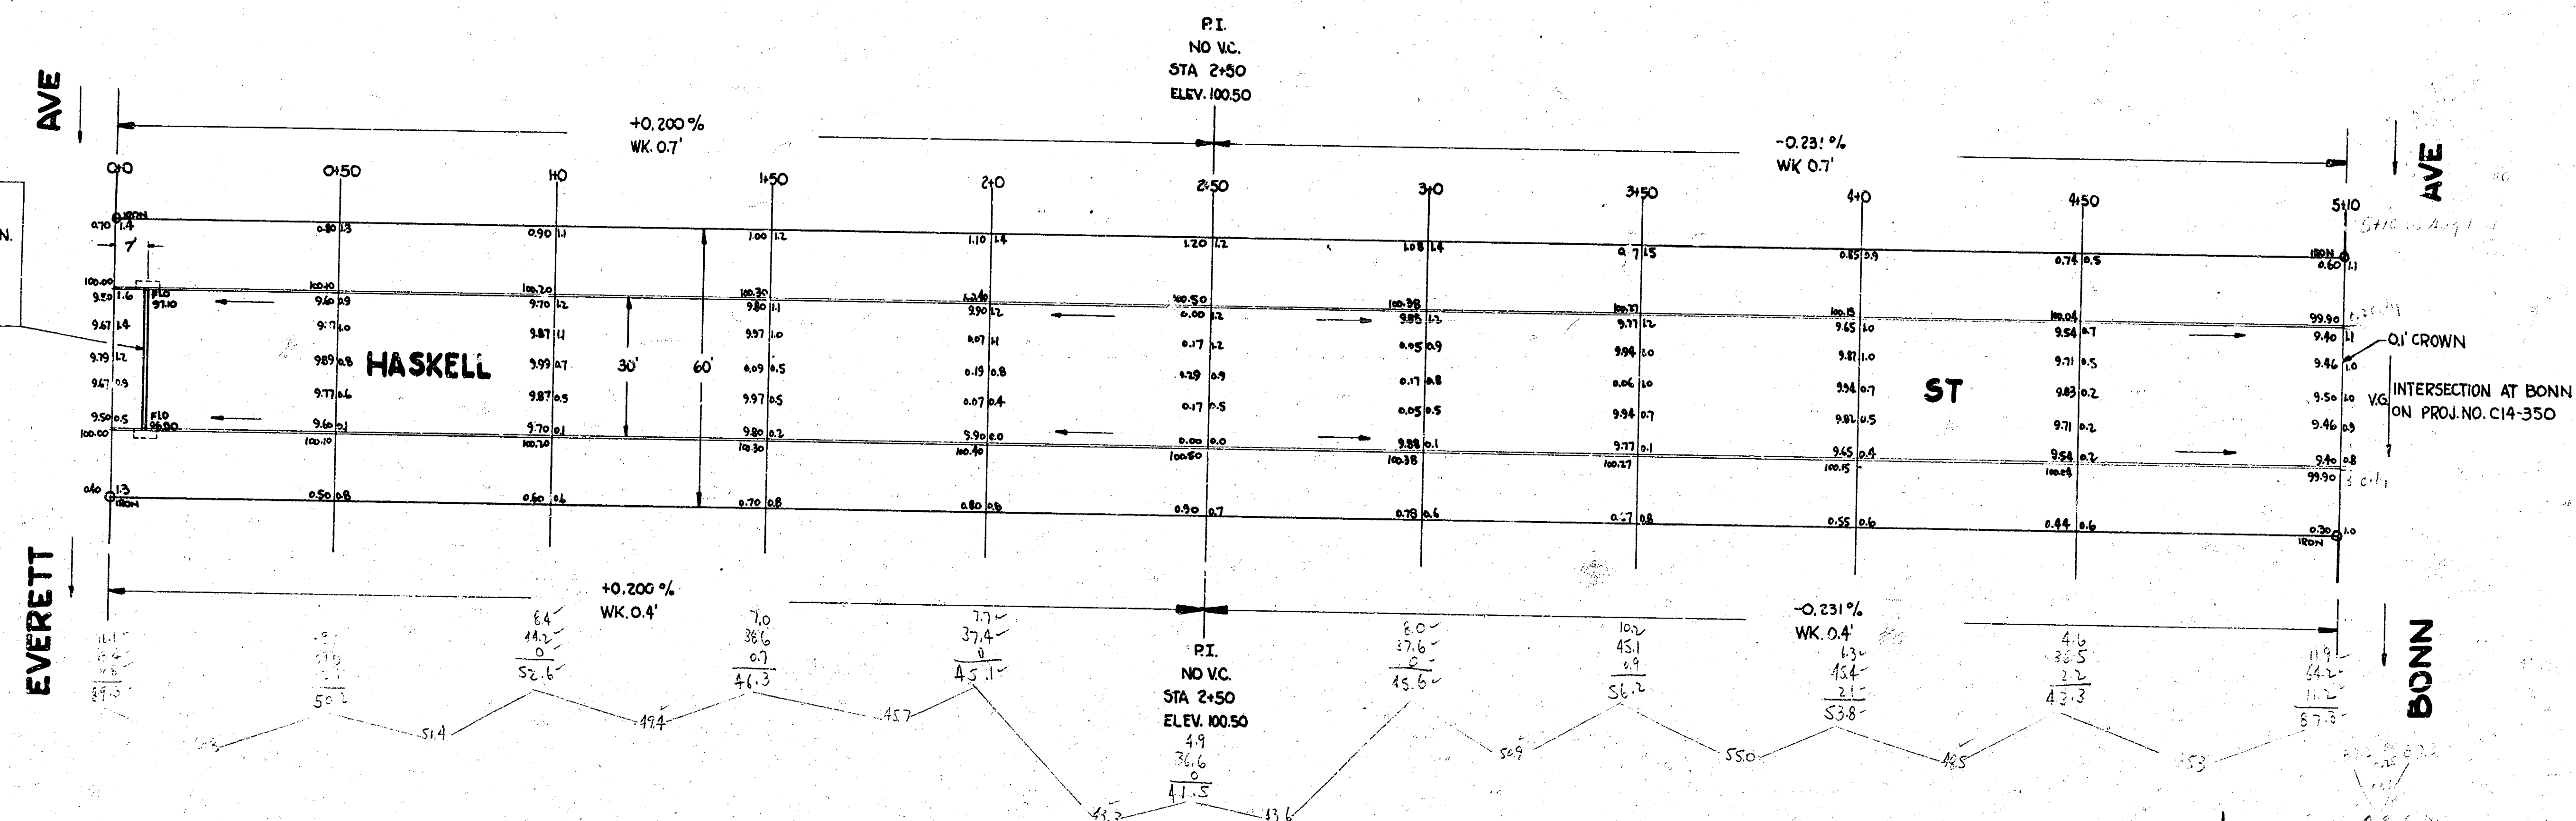

Engr
Prop
1455
18205



HASKELL ST
E.L. EVERETT TO W.L. HIRAM
30' CONC & CURB
CITY OF WICHITA, KANSAS
B.E. SMITH
JULY 1955
CITY ENGINEER
PROJ. NO. C14-358

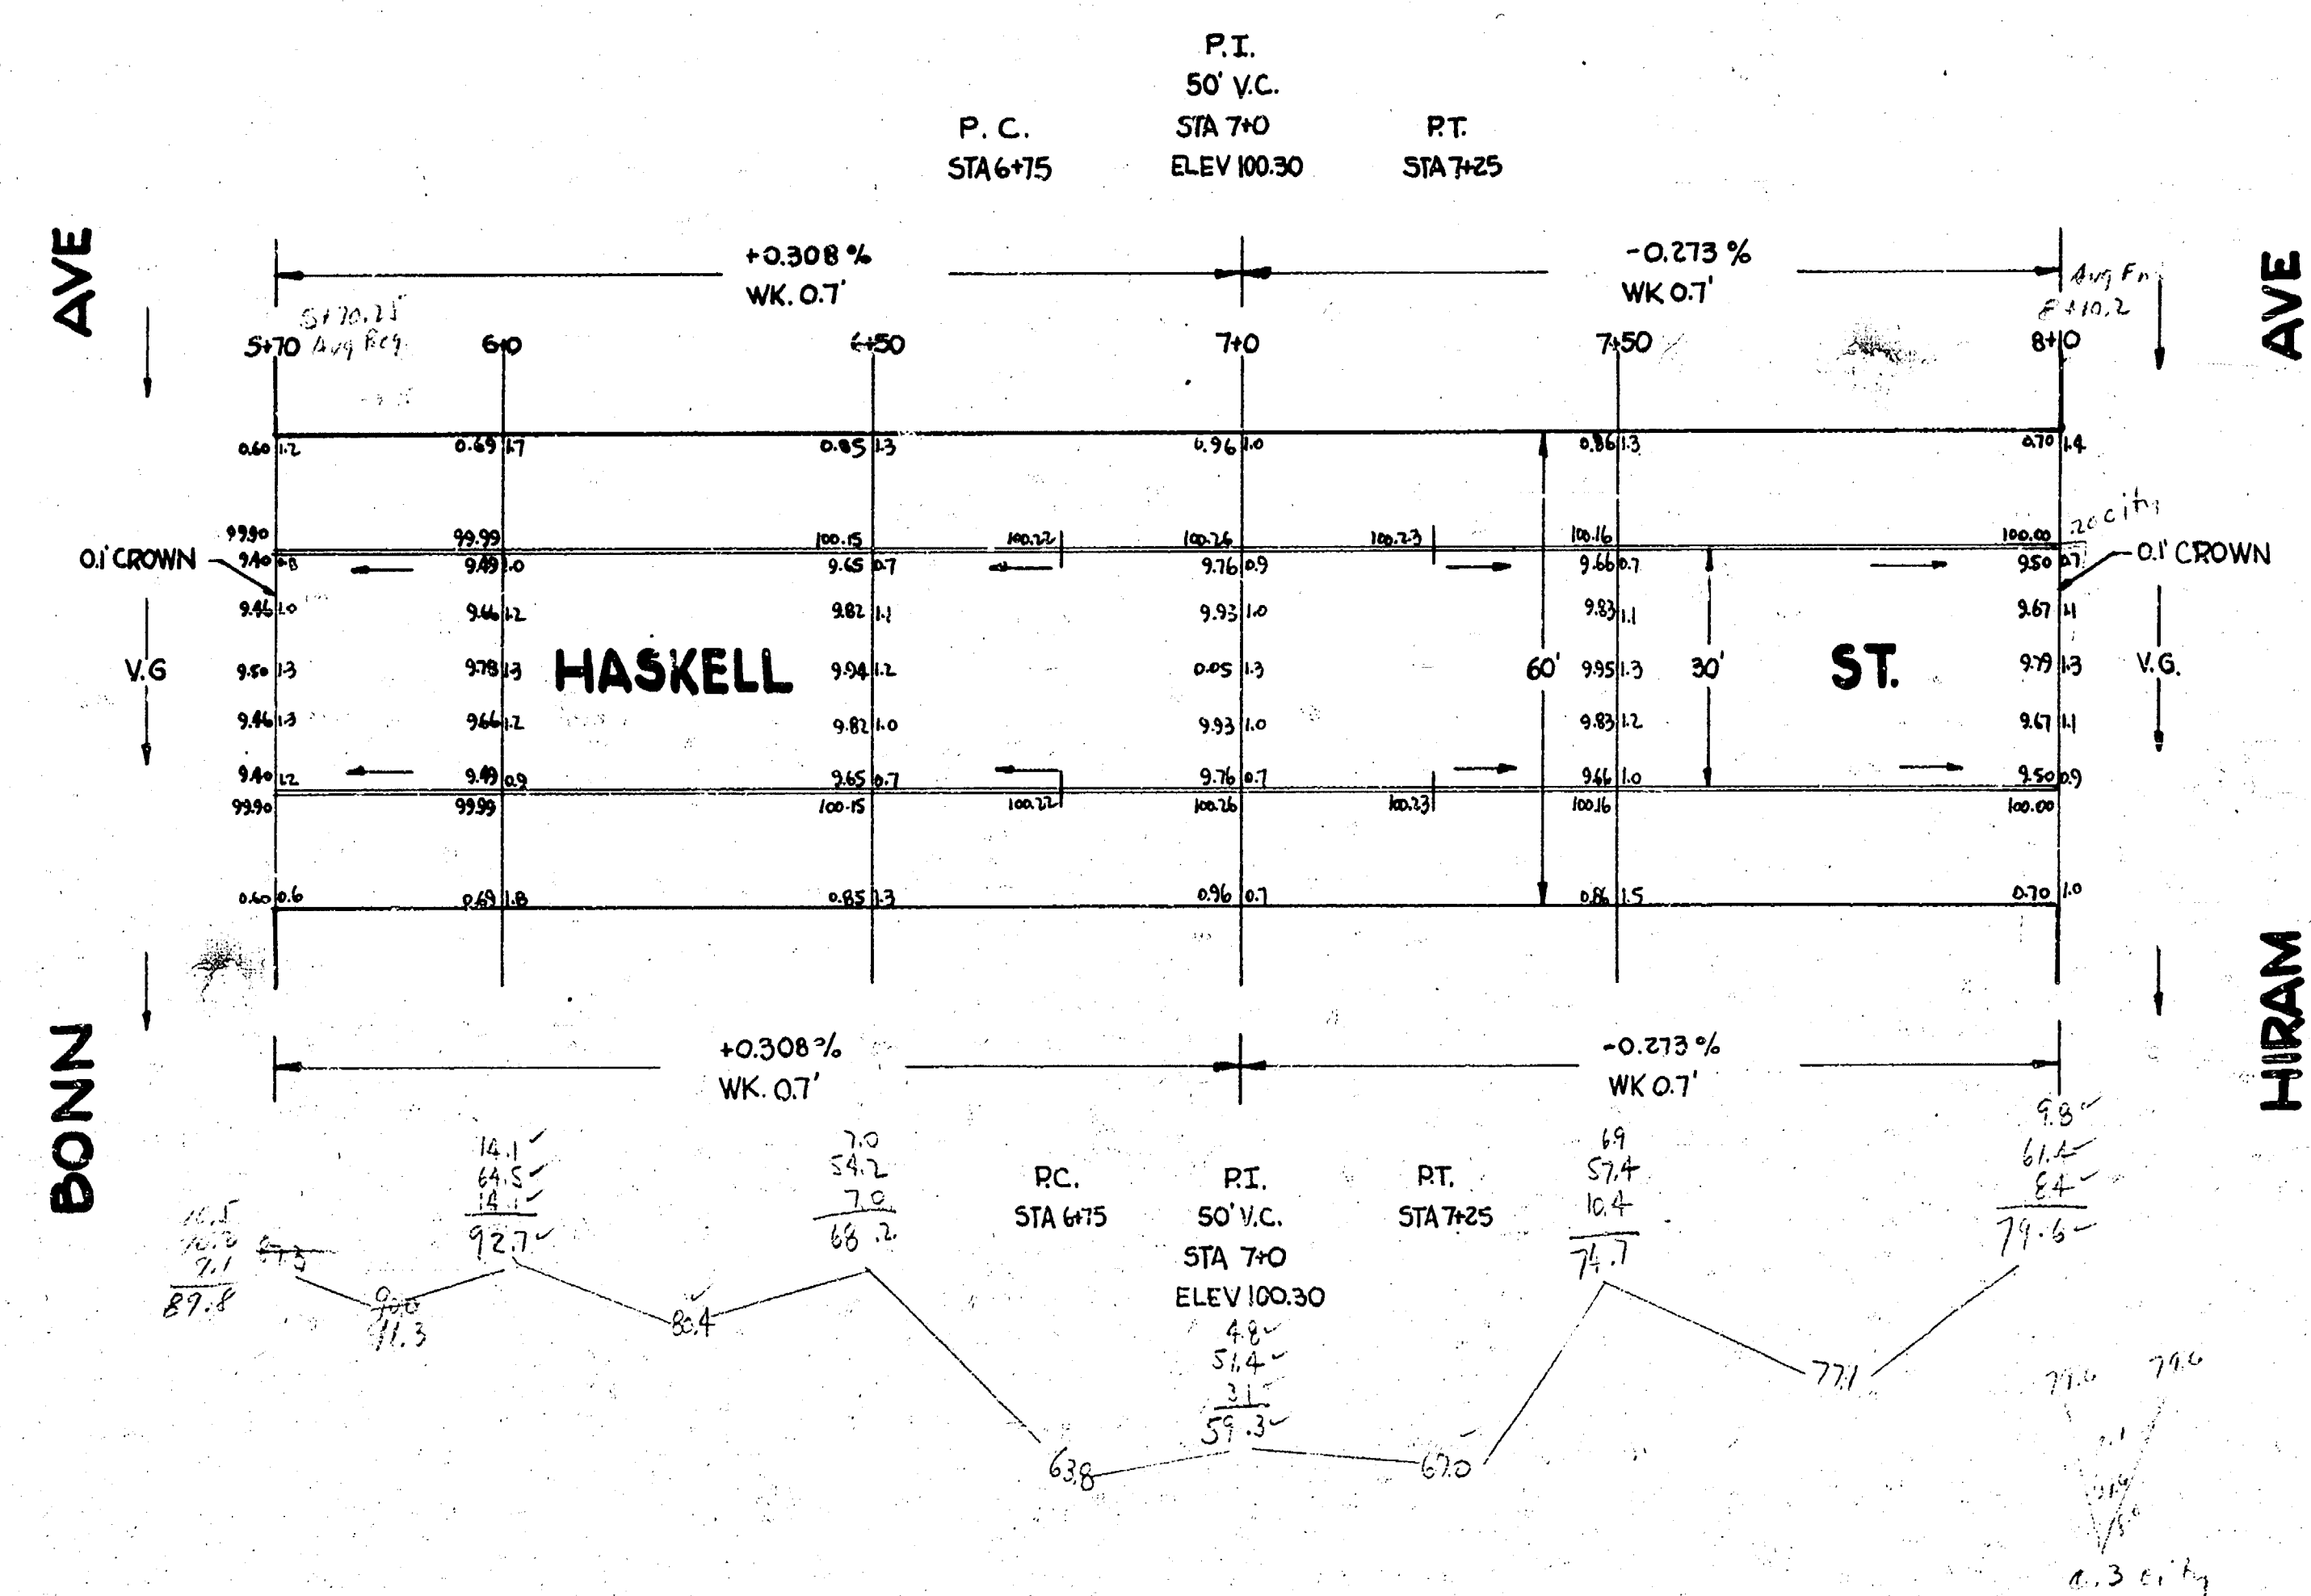

7

HASKELL ST

PROJ. NO. C14-358

1 15 3 10