
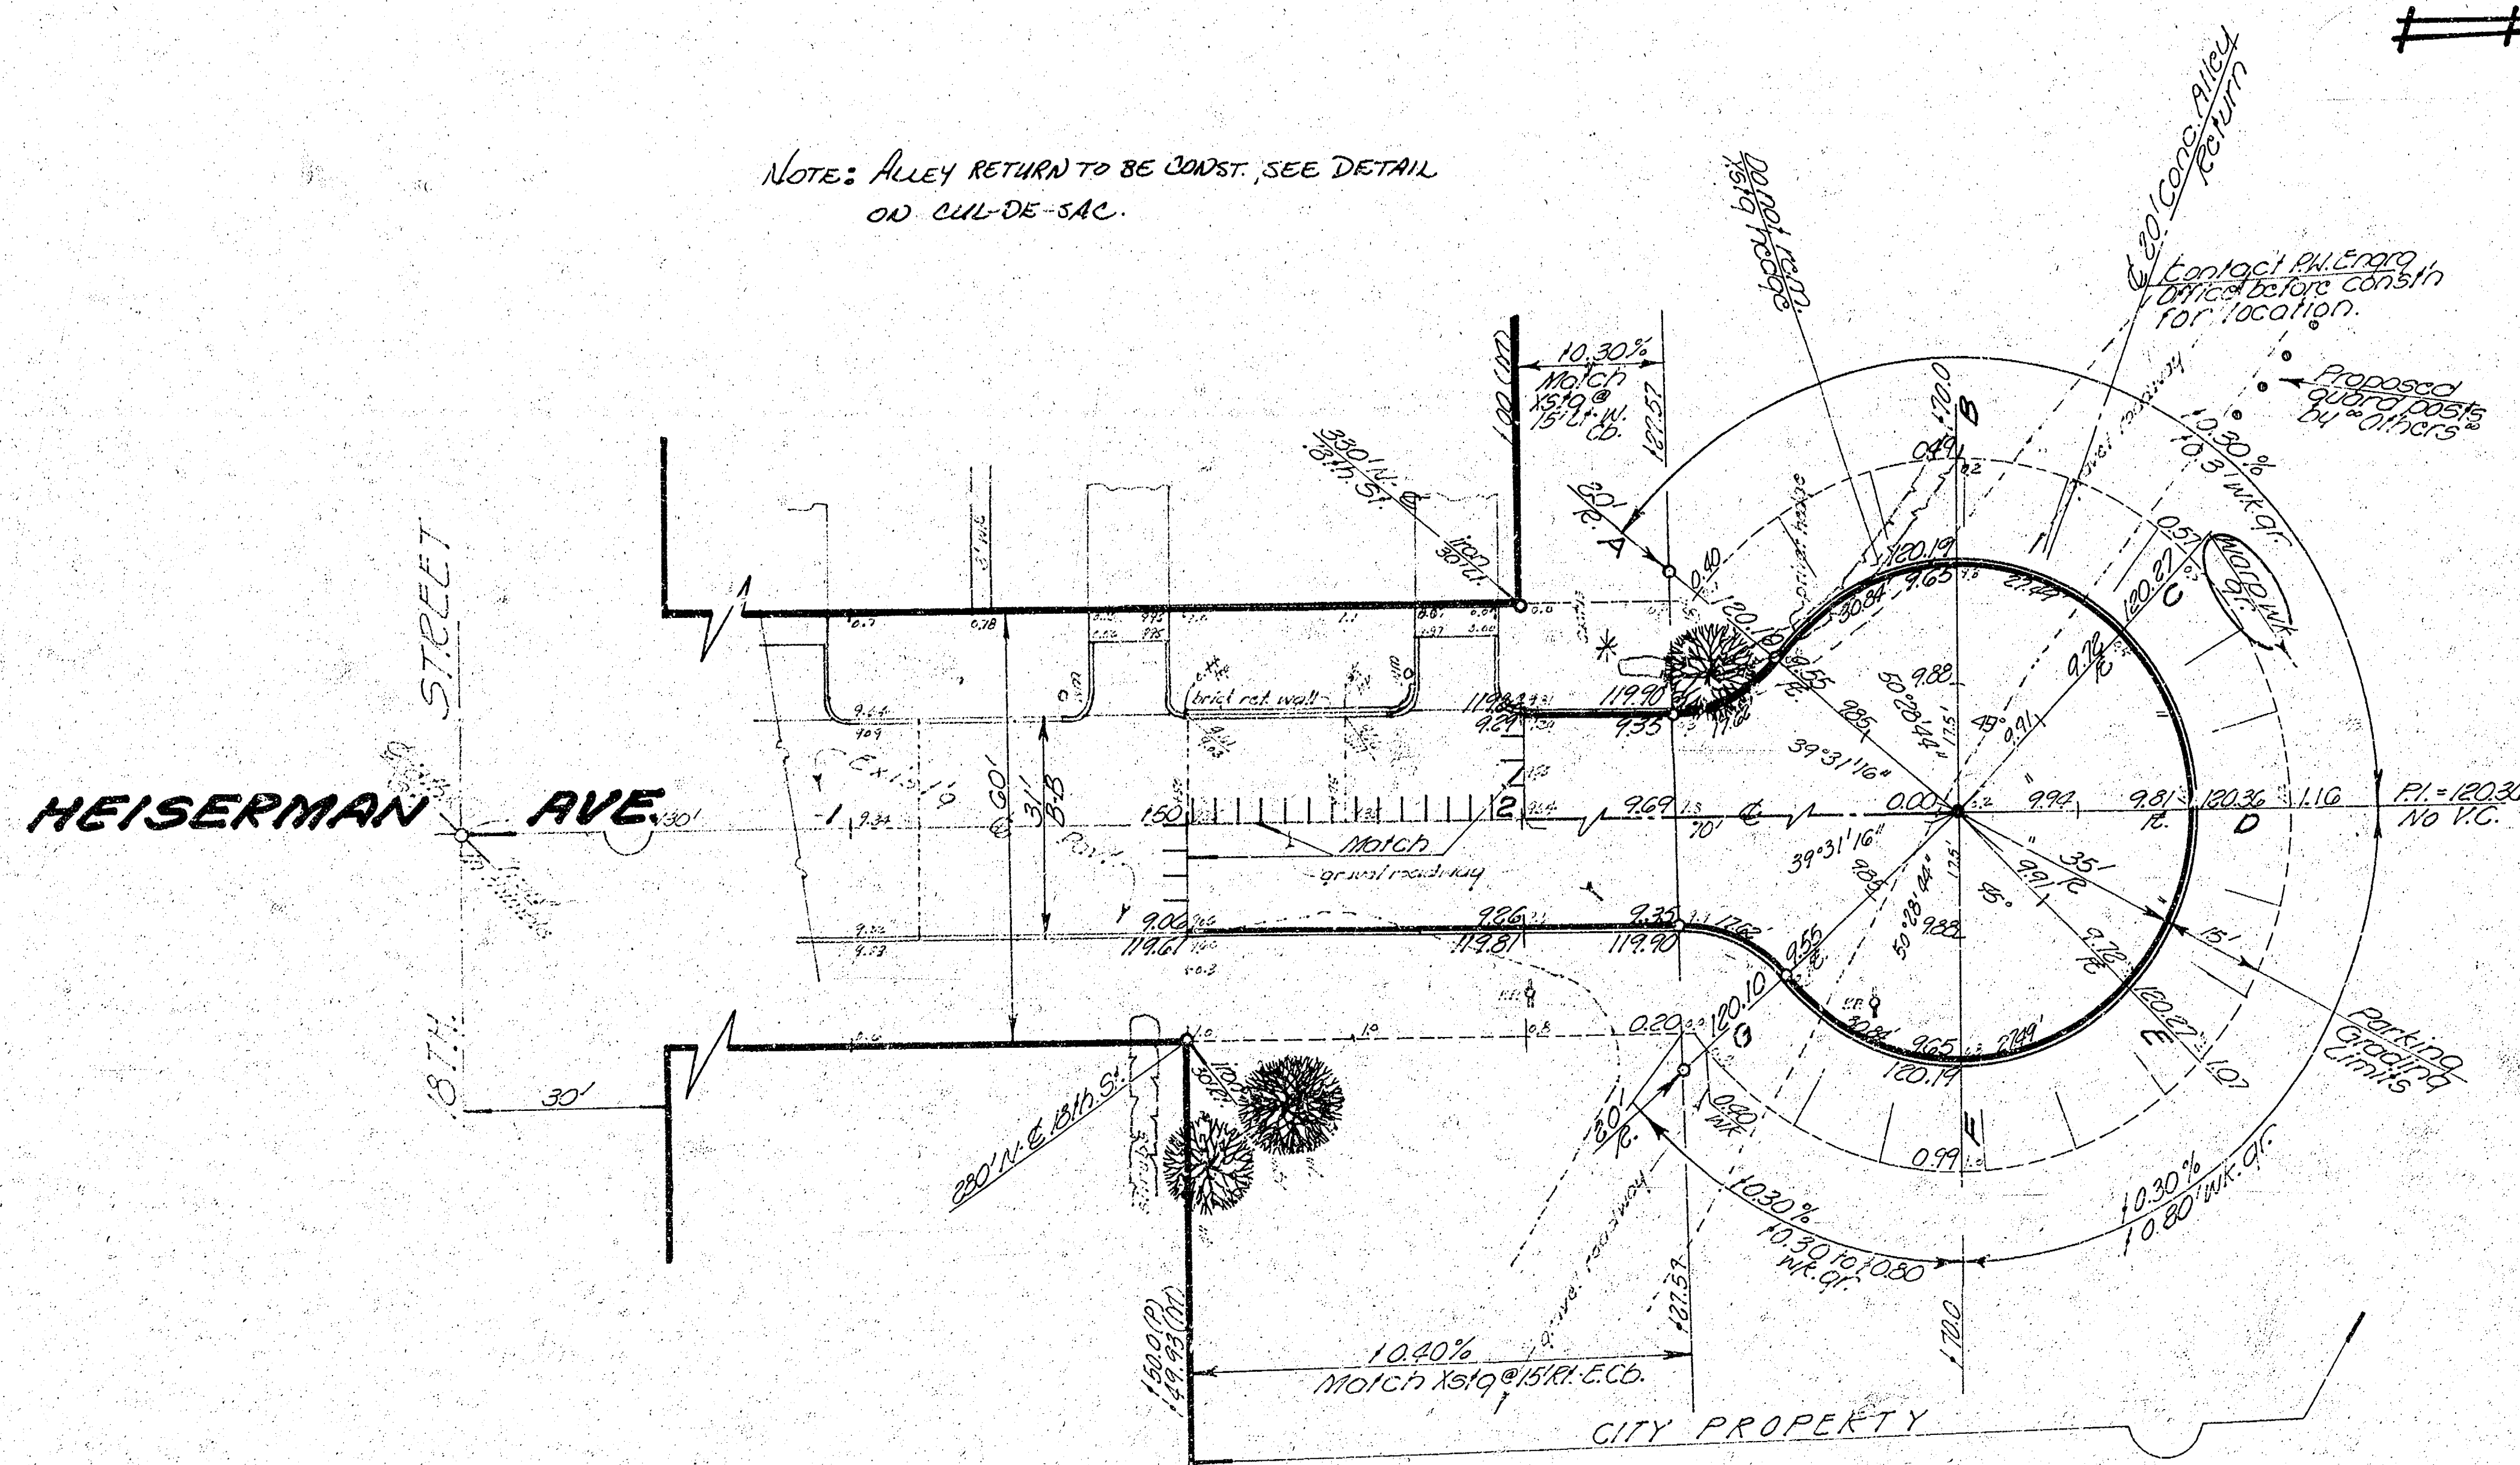


B.M. = 158.73 N.W. Cor. conc. porch Has # 920 Heiserman Ave.
Base Line = C Street

NOTE: ALLEY RETURN TO BE CONST. SEE DETAIL
ON CUL-DE-SAC.

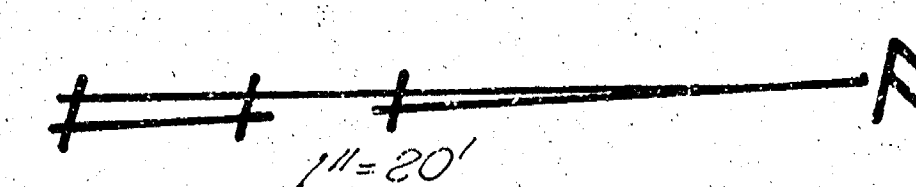

"EARTHWORK QUANTITIES"

X-COL.	Comp. Fill
325.8 CY	0.0
110%	32.6 "
358.4 CY	

"HEISERMAN AVENUE"
North of 18th St. to & incl. Cul-de-Sac.
G# Concrete and Int. Cb.
City of Wichita, Kansas
R.W. Linn City Engineer
Date - 4/2/76 358-00181-20000-001
1/1

