

30'-0"

13'-8"

2'-0"

6'-0"

4-3/4" Bars Equally Spaced

5'-0"

6'-0"

1/2" Bars - 4'-Long - 5' Centers.

STEEL PATTERN
NO SCALE

The diagram shows a cross-section of a road. The top layer is a dark, textured area labeled "To be filled with hot asphalt". Below this is a lighter, textured area labeled "Sand". A vertical line with arrows at both ends indicates the thickness of the sand layer is 10 cm. The asphalt layer is also indicated to be 10 cm thick by a bracket on the right side.

[illegible]

BM 13355 6 in Globe Ecb Grove SL 21st Nend 40' Radius


Property	City
152.4	94.4
208.0	26.4
231.2	15.5
245.7	118.0
91.7	47.7
52.3	63.4
72.7	38.5
114.3	36.5
105.4	74.0%
147.6	301.9 cu yds.
193.3	
64.0	
1930.6	
1102.153.1	

NOTE: Circled grades are at const. joint.


Scale 1" = 20'

Excavation Totals.

Property	City
2123.7	101.9
8195.9	263.0
3264.8	690.9
3705.2	
17,289.6 cu yds.	1355.8 cu yds.

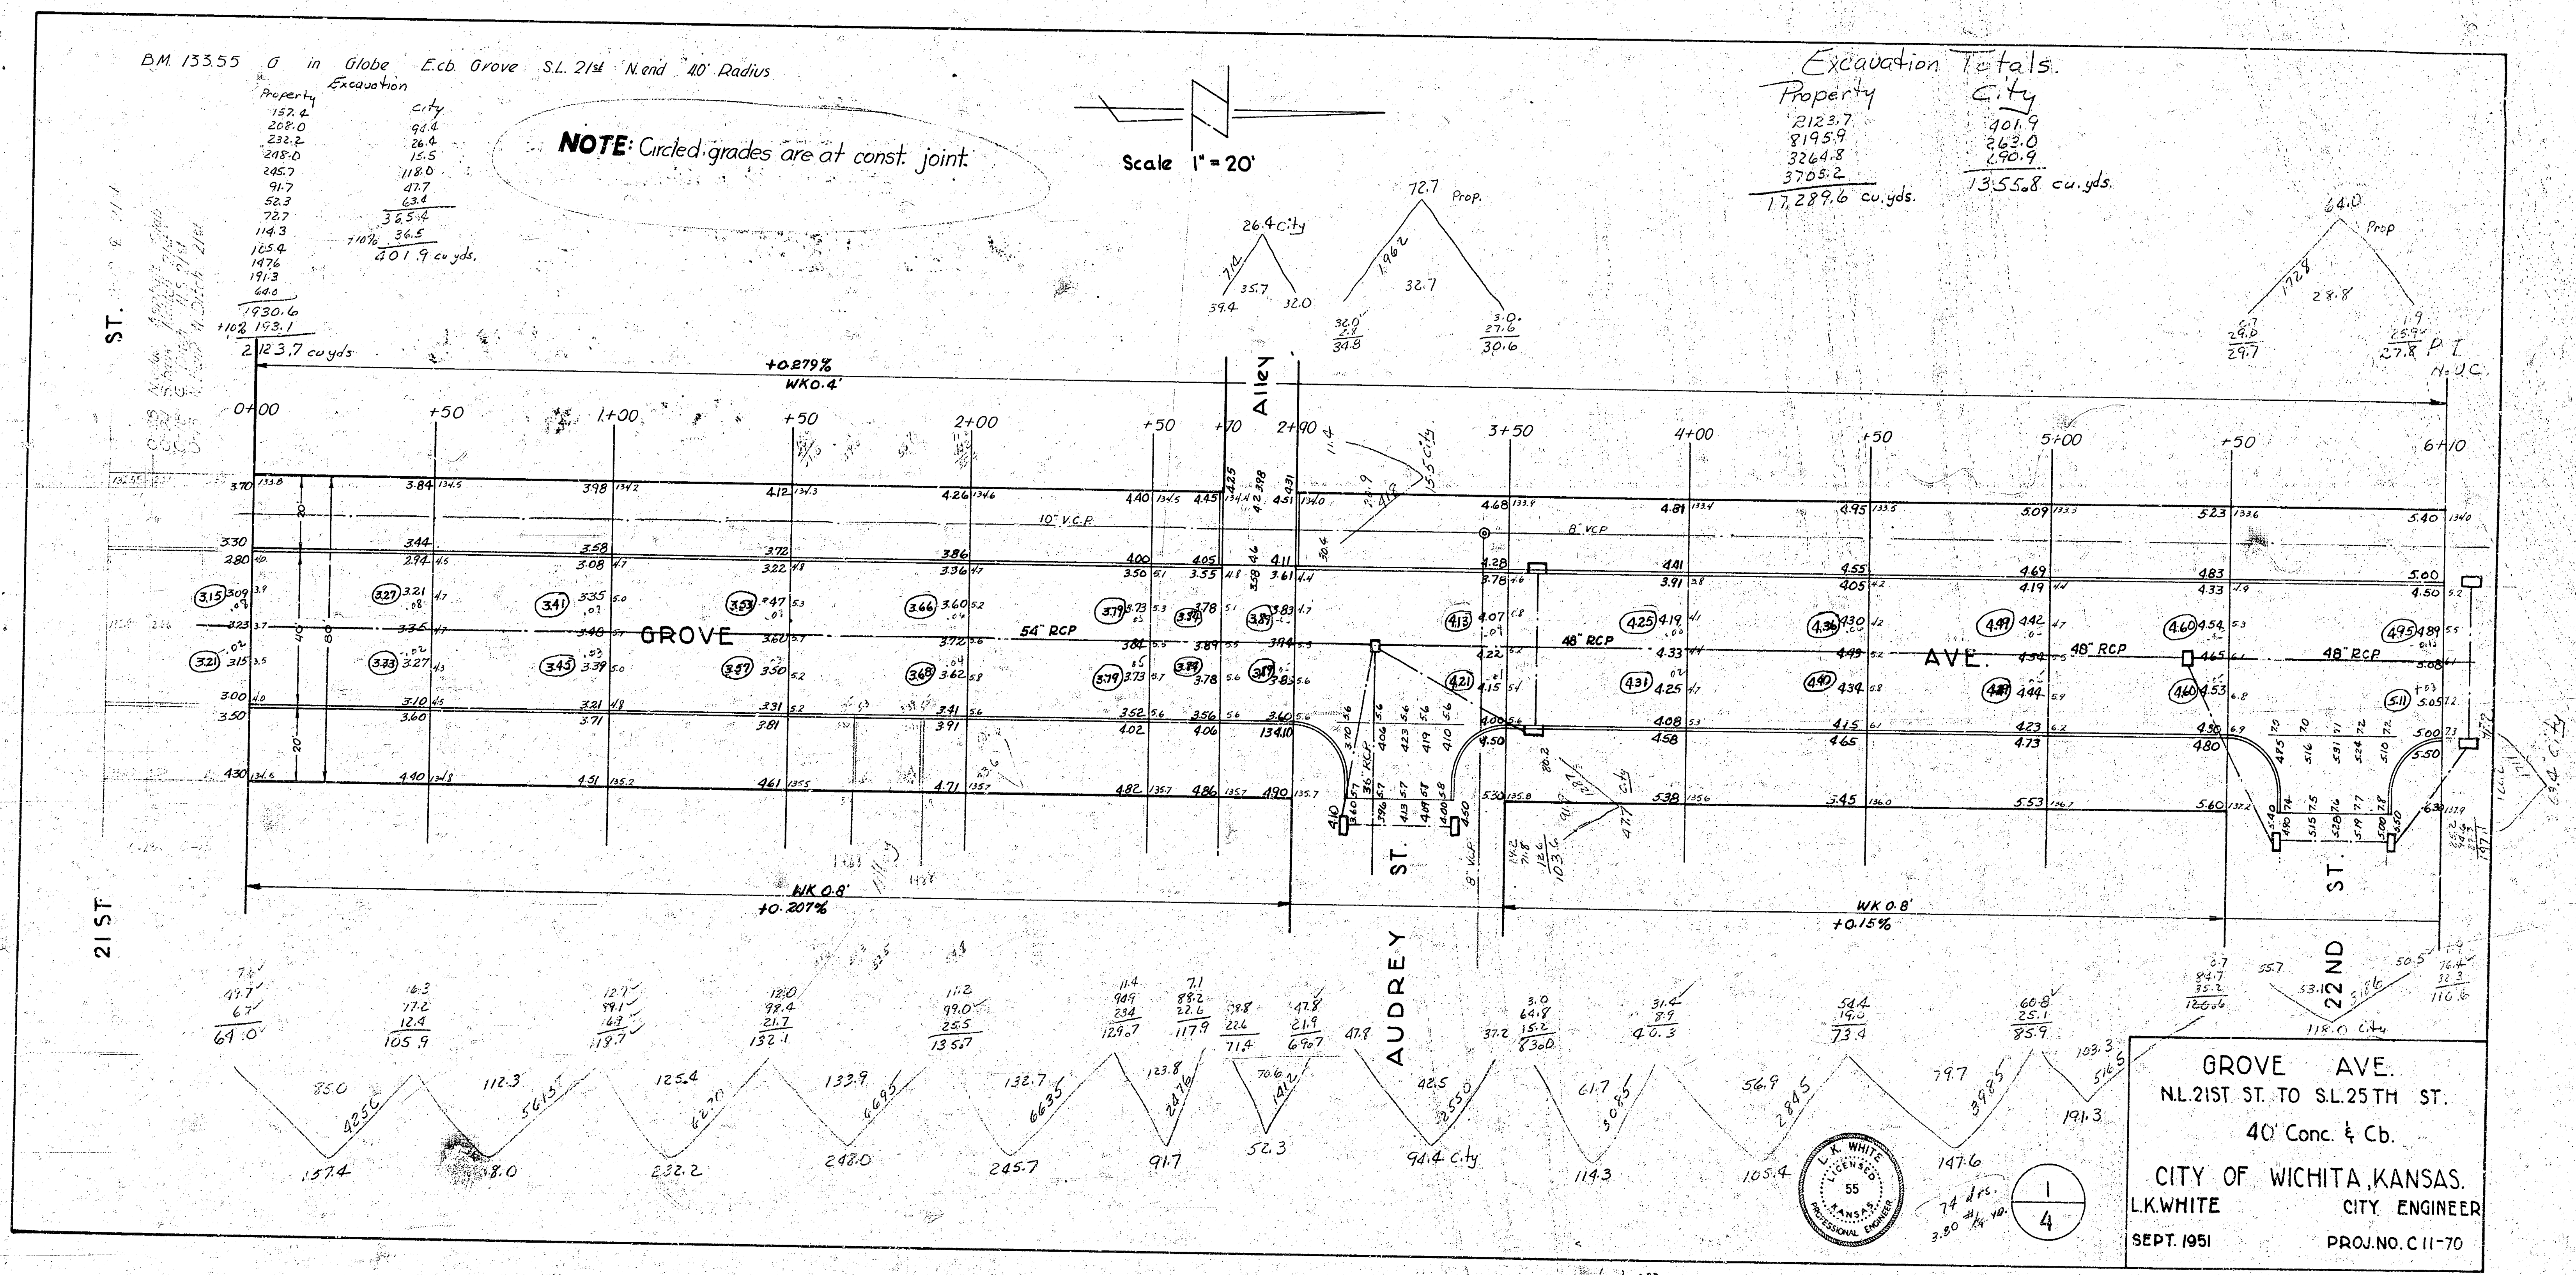

GROVE AVE.
NL 21ST ST. TO SL 25TH ST.
40' Conc. & Cb.
CITY OF WICHITA, KANSAS.
L.K. WHITE
CITY ENGINEER
SEPT. 1951
PROJ. NO. C 11-70

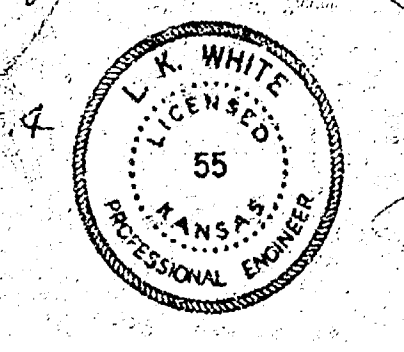

74 hrs.
3.50 hrs. per day

