


Sta On E

B.M. 110.26 SE. Cor 1st Step Ho# 701 S Sycamore St
B.M. 108.86 N. End W. Ch. S.W. Cor Taft & Laclede Ct

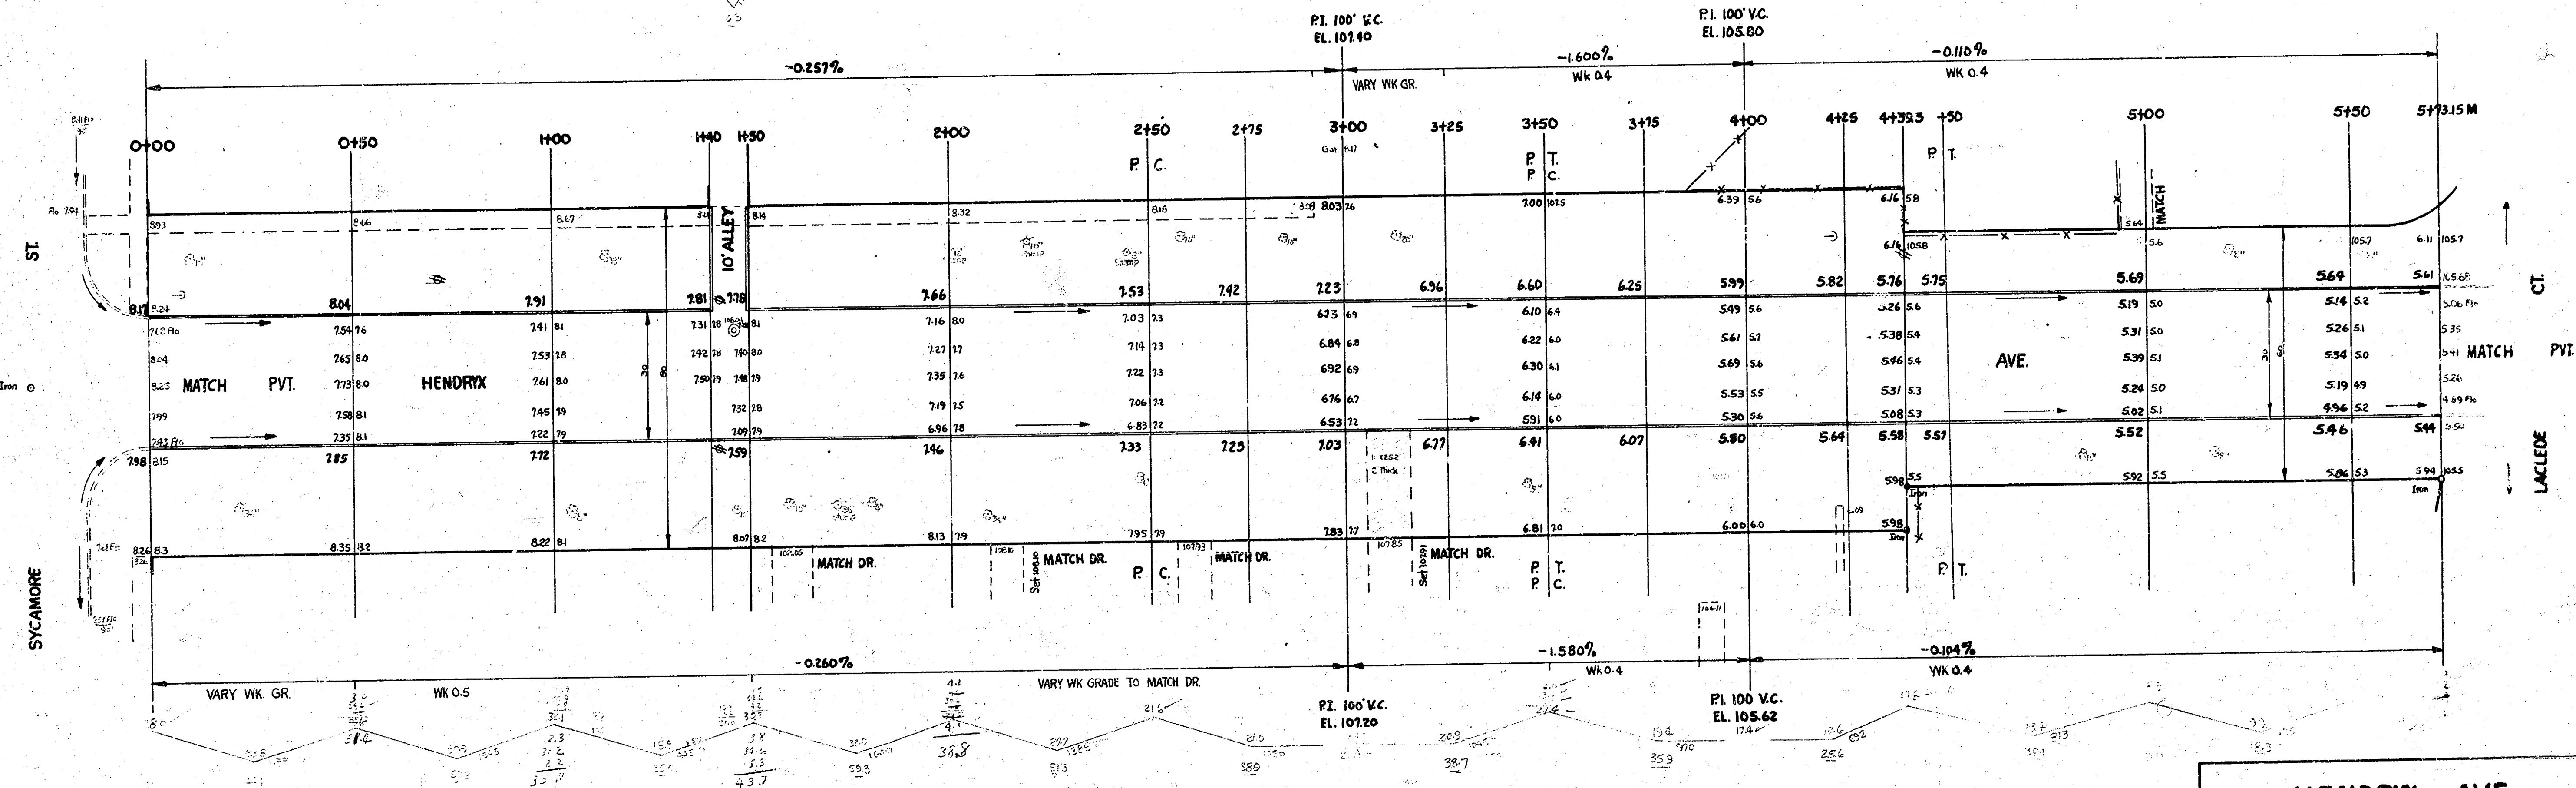

HENDRYX AVE.
EL. SYCAMORE TO WL. LACLEDE CT
30 CONC. & CB.
CITY OF WICHITA, KANSAS
B.E. SMITH
CITY ENGINEER
SEPT. 1955
PROJ. NO. C.15-184

