


BM: - 133.91 SW cor conc porch Ho # 1950 N High St.
 BM: - 130.80 NW cor conc porch Ho # 3517 W 17th St.
 Chain 74 on W Prop Line

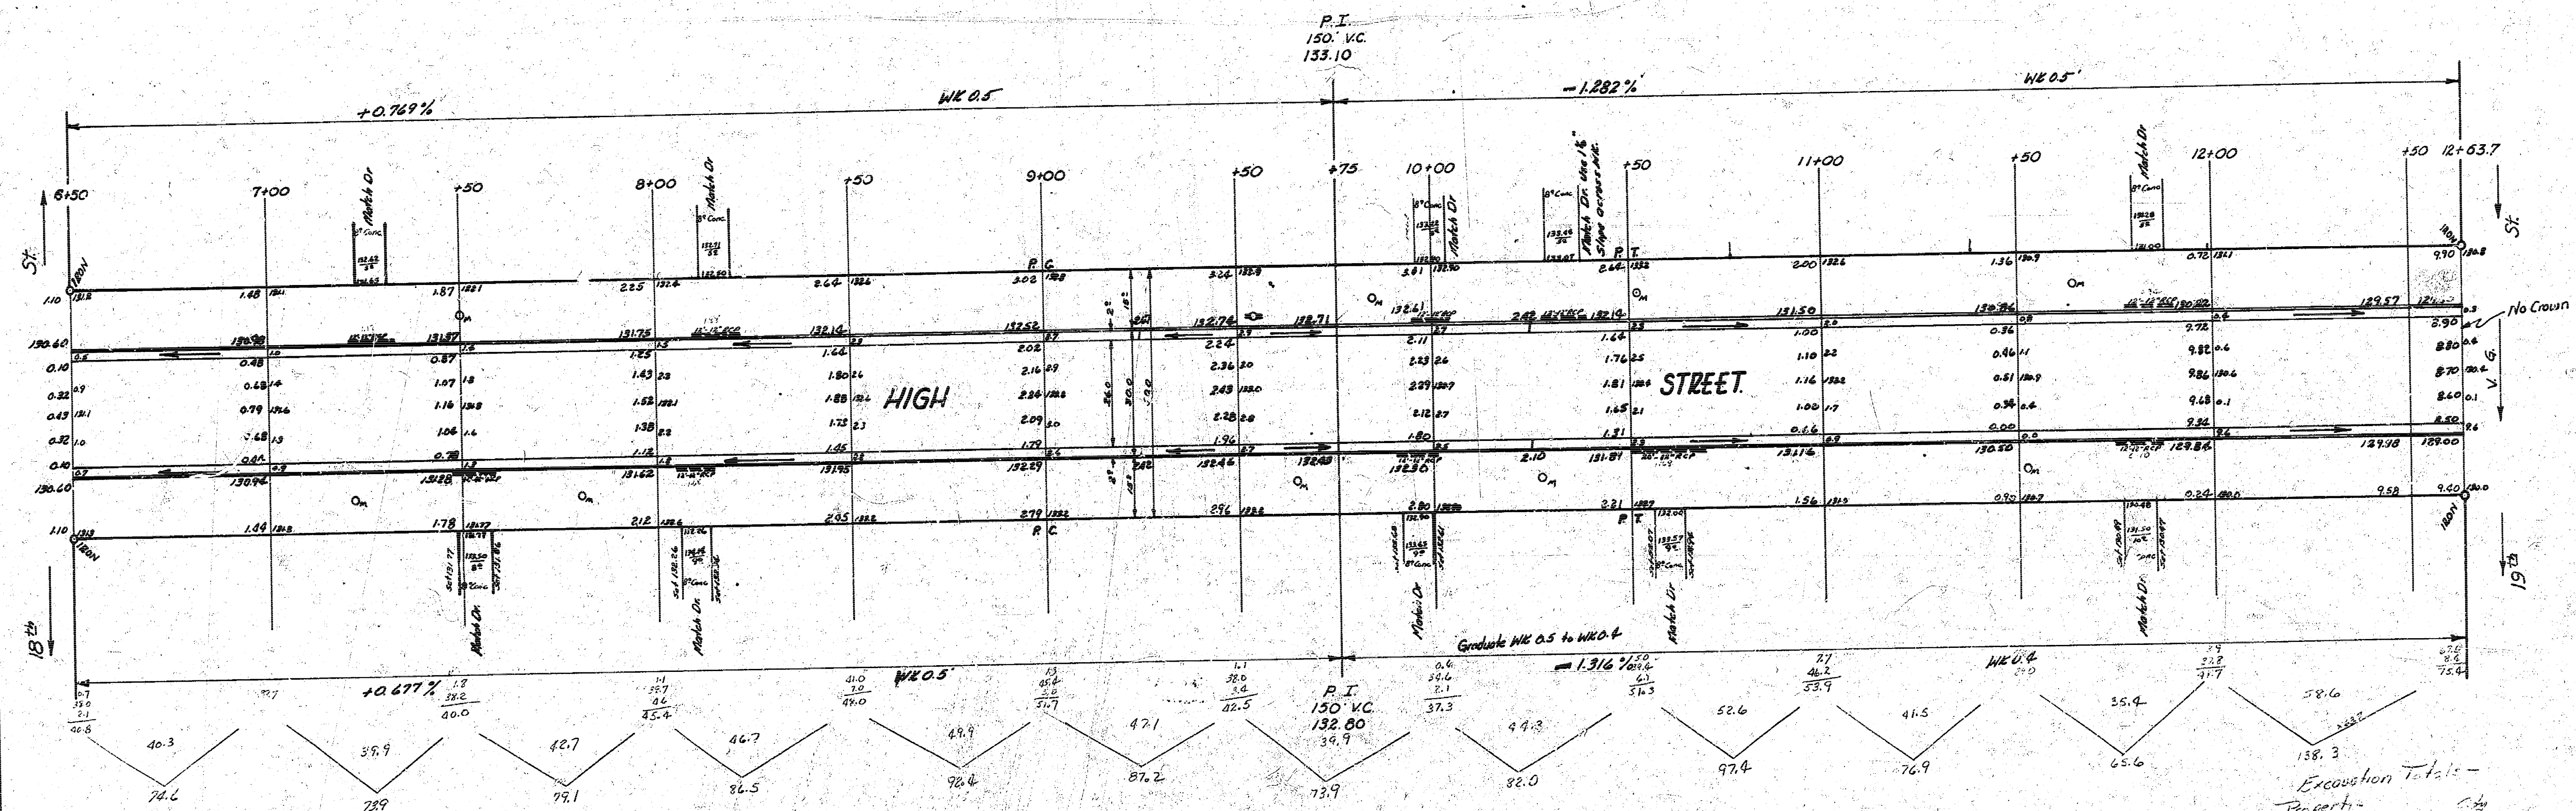

Surveyed by H.A. Smith
 E.A. Smith
 E.A. Smith
 E.A. Smith

Excavation Totals -
 Property -
 1000.0
 1000.0
 1000.0

HIGH STREET
 NL 18th St to SL 19th St
 26-2-30 AC
 CITY OF WICHITA, KANSAS
 B.E. SMITH CITY ENGINEER
 FEB. 1957 PROJ. NO. C15-165

