
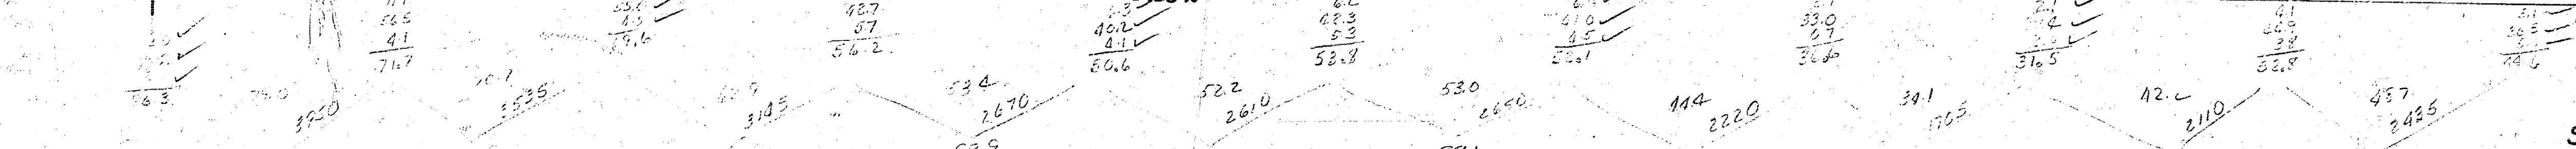


Survey Notes Bk. 2-10
 Drawn by
 Checked by

BM: 97544 Std. NE cor. 27th & Glenn.



Chaining N on E.R.

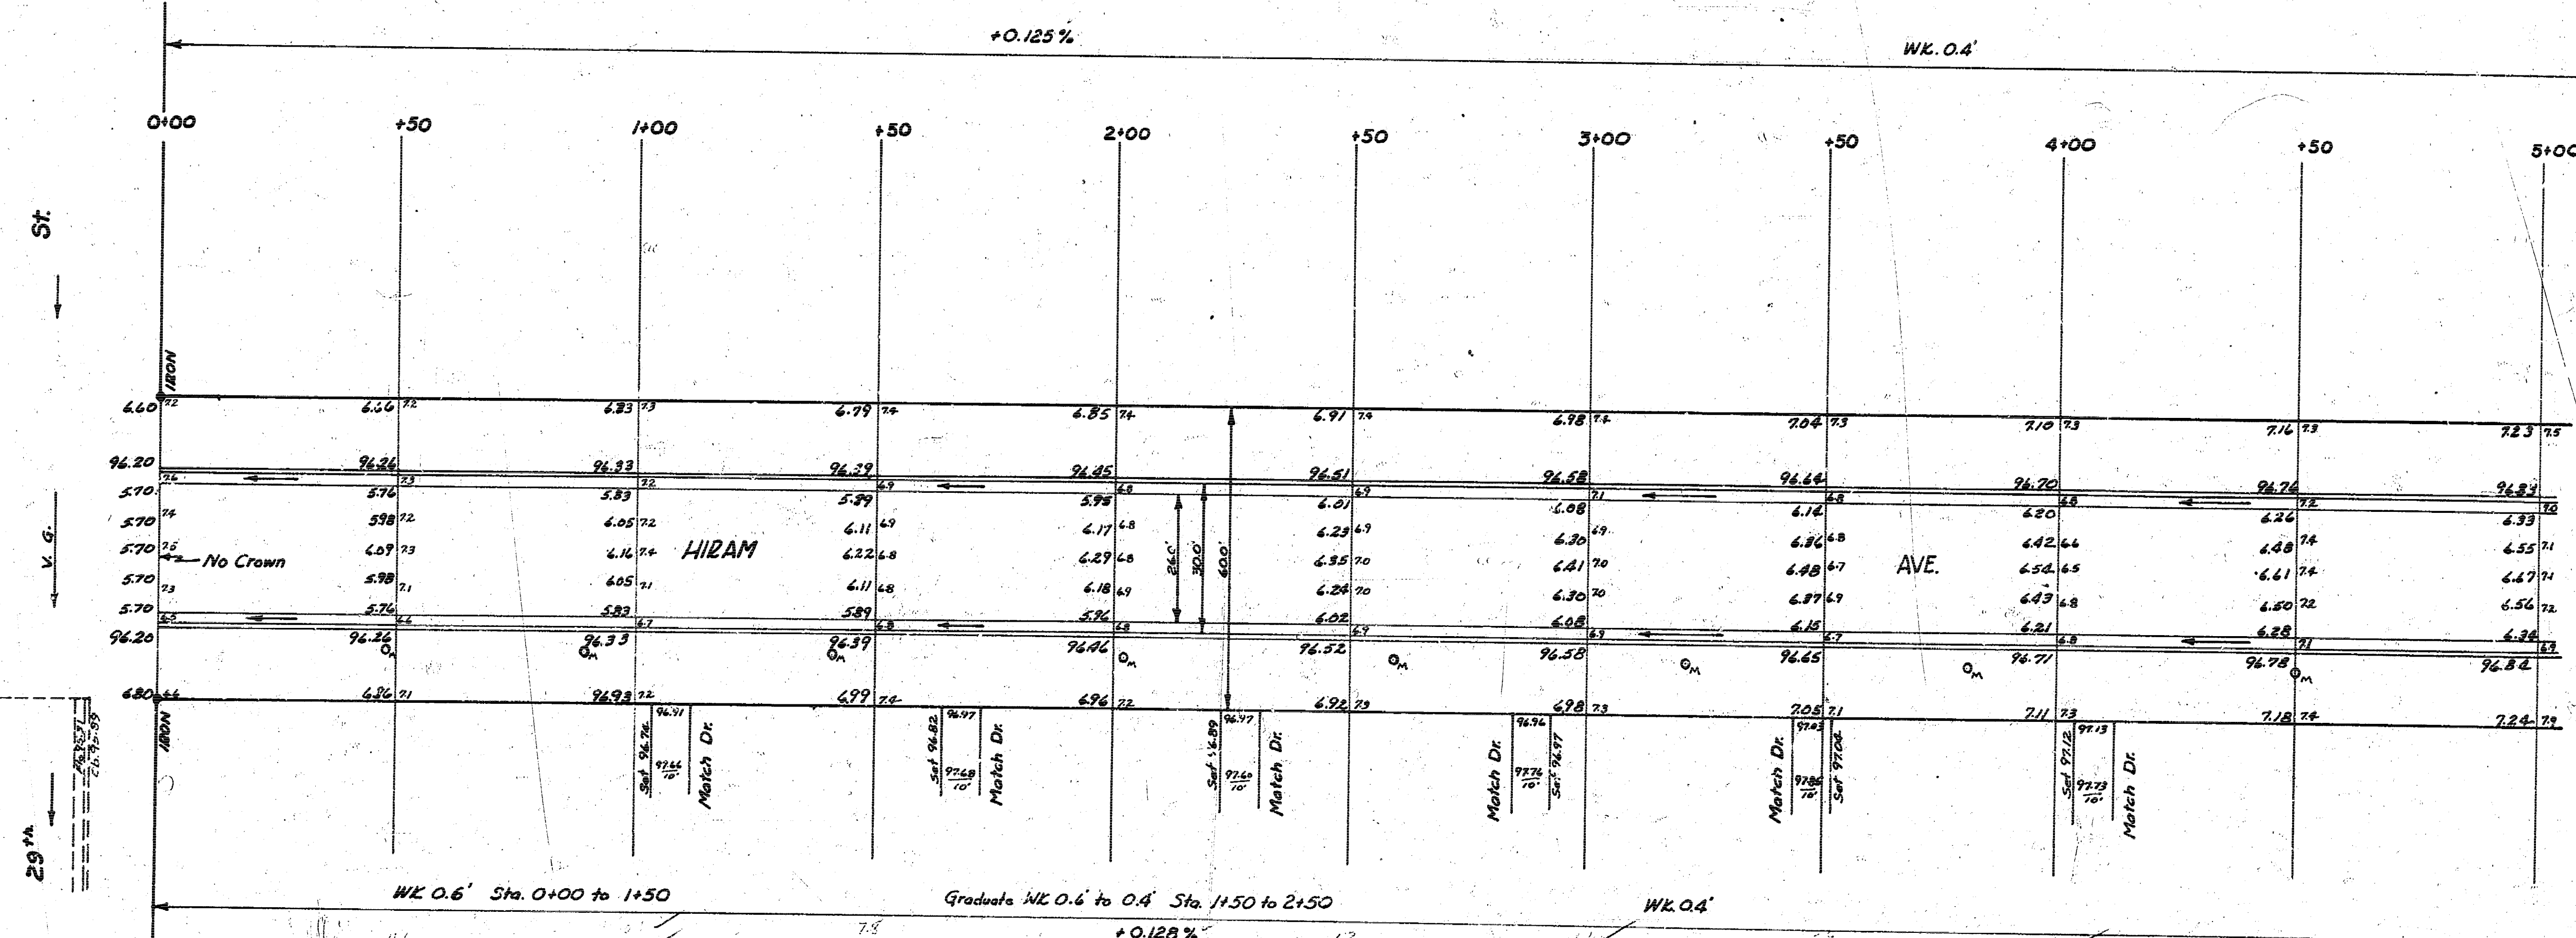

Sheet 1 of 2

HIRAM AVE.
 NL 29th St SL 27th St
 26'-2'-30' AC
 CITY OF WICHITA, KANSAS
 B.E. SMITH CITY ENGINEER
 APRIL 1952 PROJ. NO. C14-284



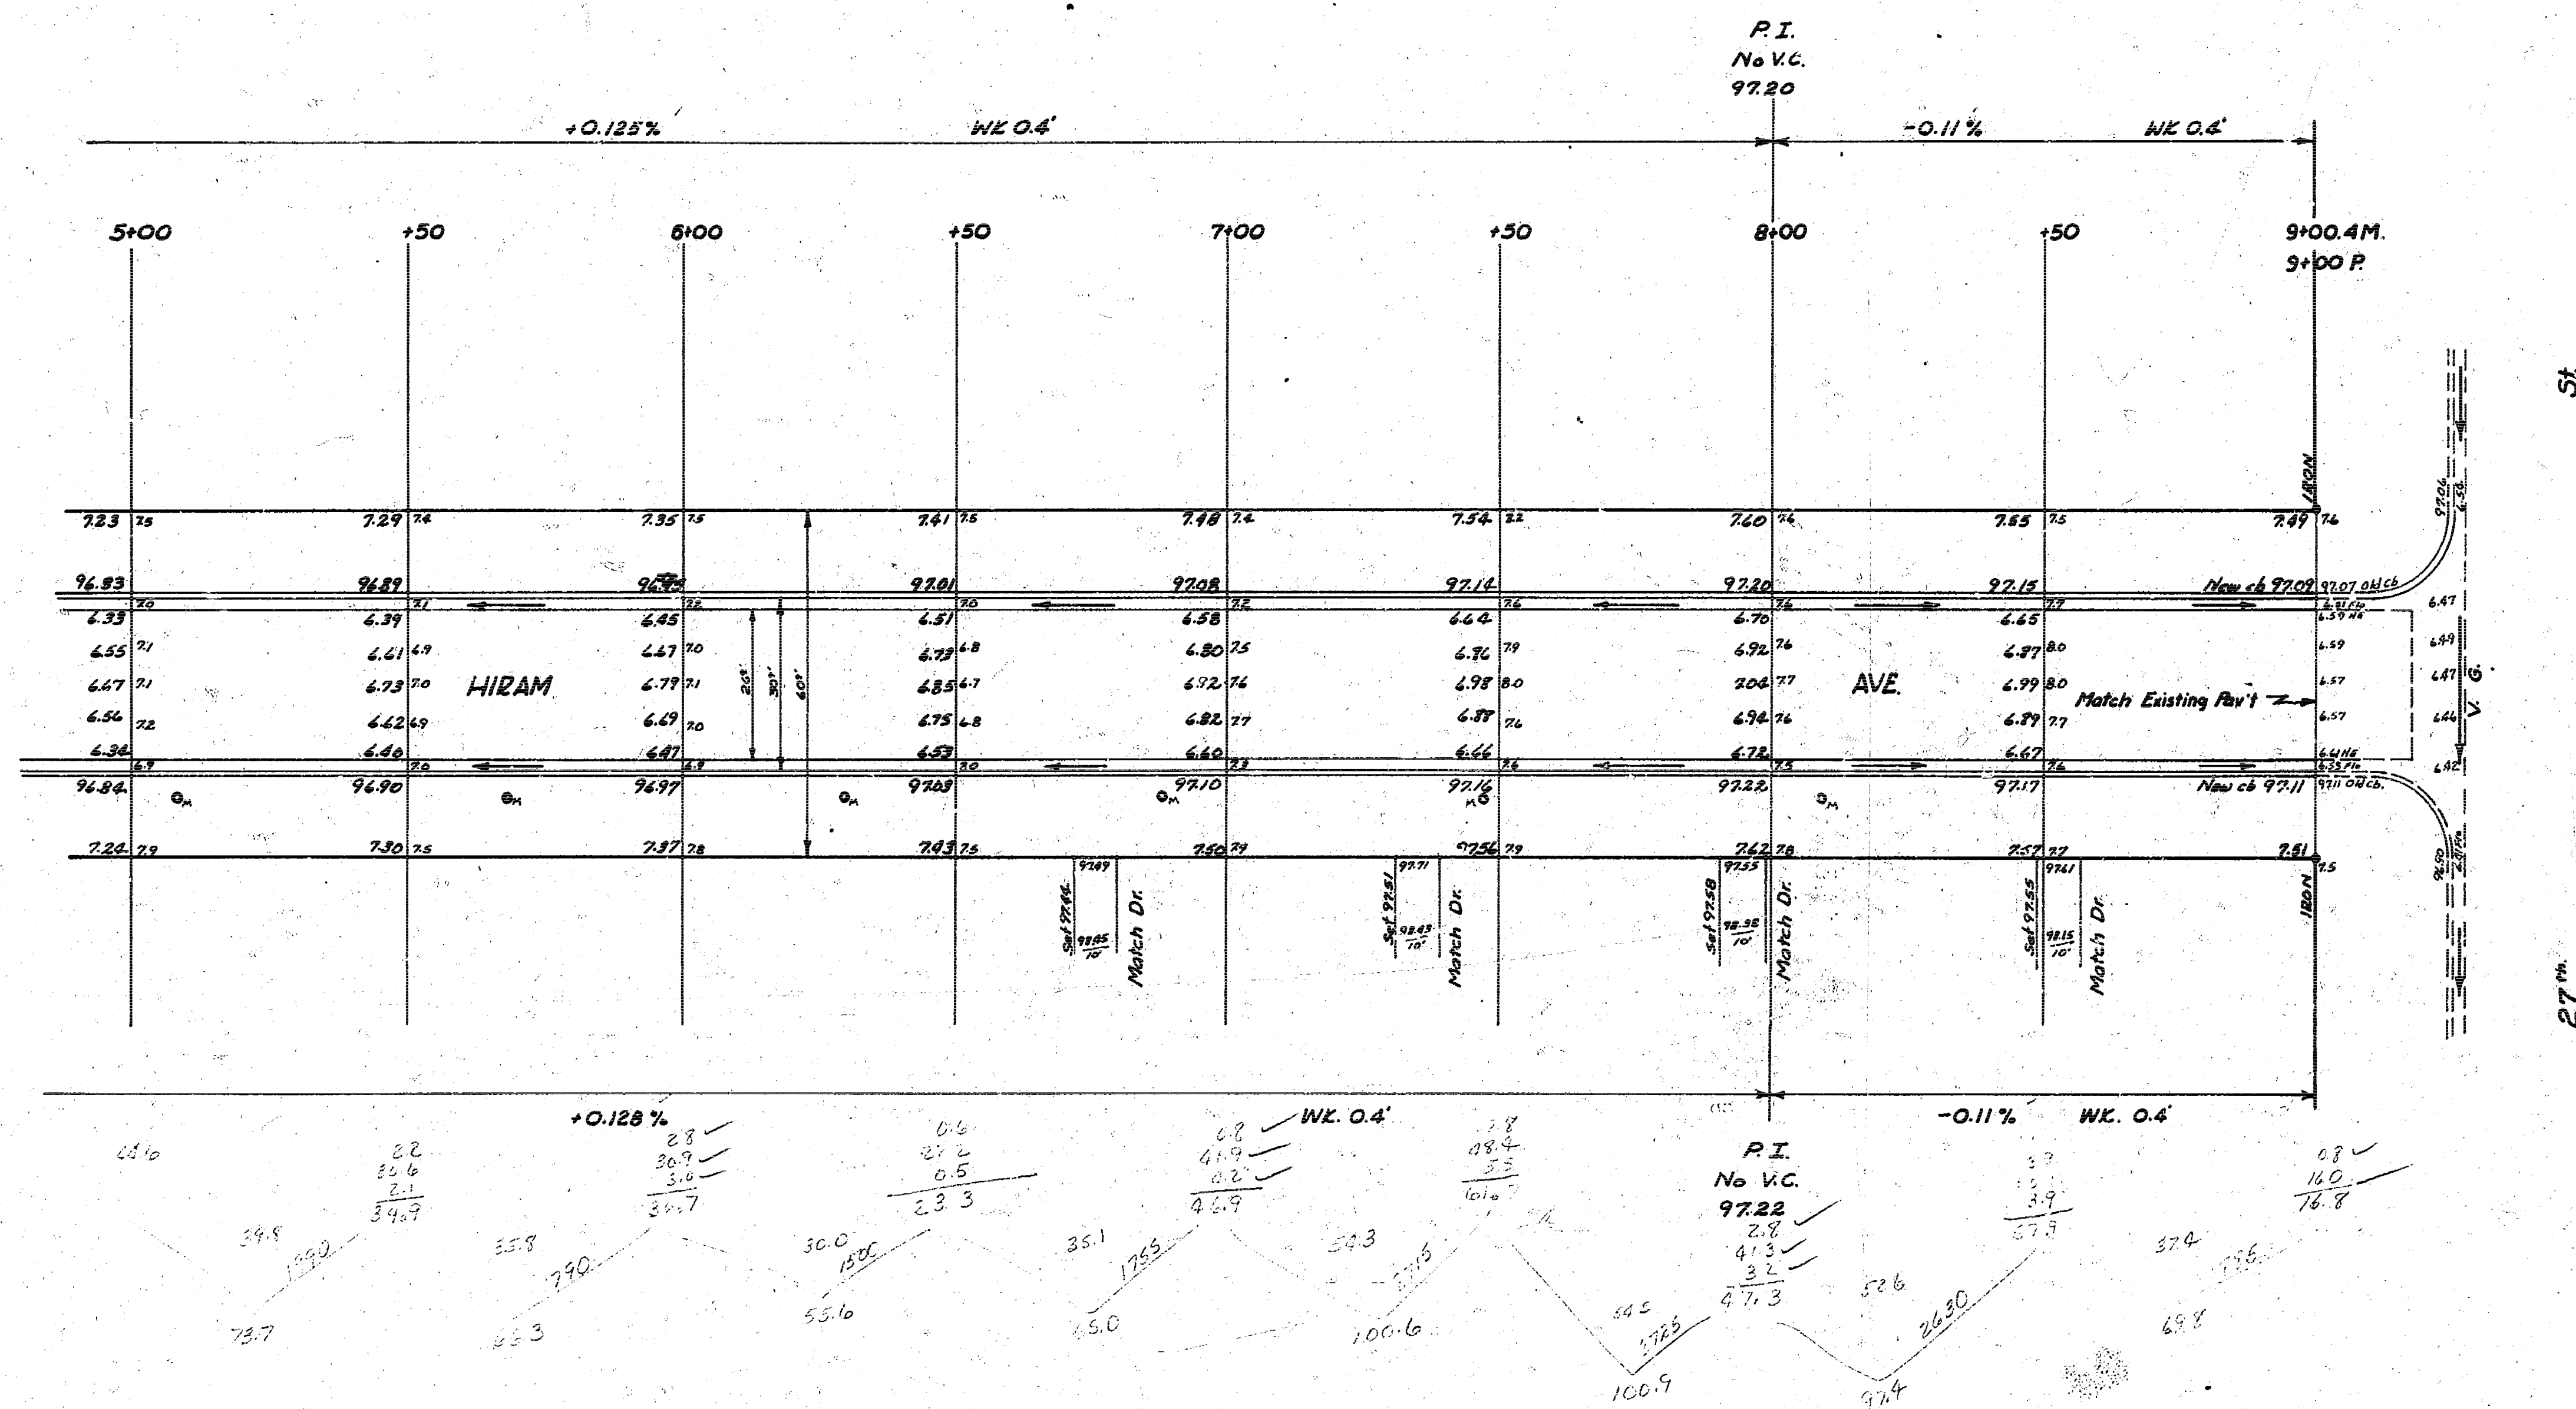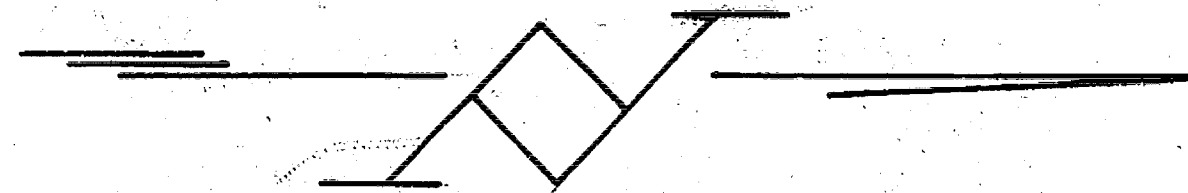

HIRAM AVE
NL 29th to SL 27th
Proj No. CM 286
Sheet 2 of 2