


B.M. 11254 NW cor. conc. park W side Ho # 3202 E 12th
 S.M. 11214 S.E. cor. conc. stop Ho # 1221 N Holyoke
 B.M. 11714 Top ch. E. side Fairmont & NS 12th

NOTE: Ch. N 15' W of E.R. for prism survey

NOTE: Show as 6" offset from face of E. ch. for Pavt. Grades set on ch. line distances

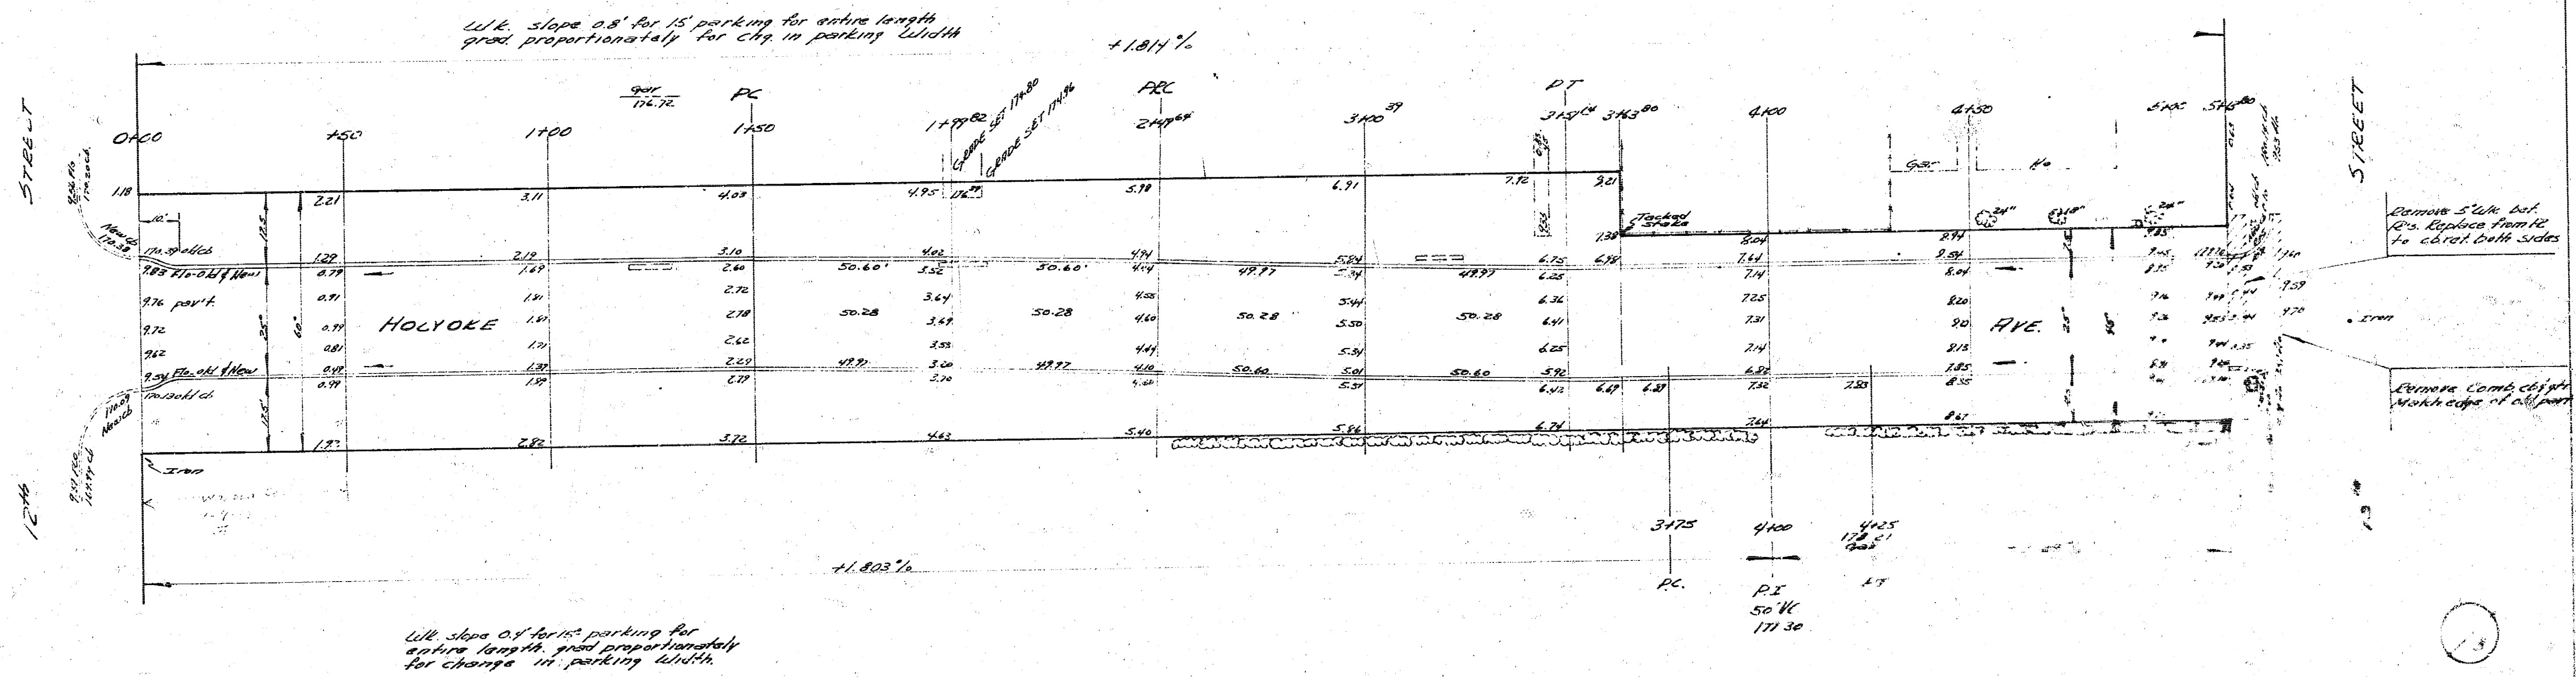

W/E slope 0.8' for 15' parking for entire length
 grad proportionately for chg. in parking width


 grad proportionately for change in parking width


TOTAL EXCAV.

Prop. City
 13.57.4 15.8
 1473.3 cu yds 17.4 cu yds





