


B.M. 122.72 "G" in Globe W. cb. Hood 5' S. of S.L. 20th

Ties to Iron E.L. Hood of 20th
 1. 62.14' NE. to S.W. Cor. Park Ho 2102 Hood
 2. 43.54' SE. to N.W. Cor. H 2056
 3. 54.63' S.W. to "G" in Globe W. cb Hood of S.L. 20th

0.75' E. conc. parking blk



167e: 20' on E.S. to high bank of Little Arkansas River.
 10' on W.S. to high bank of Little Arkansas River.

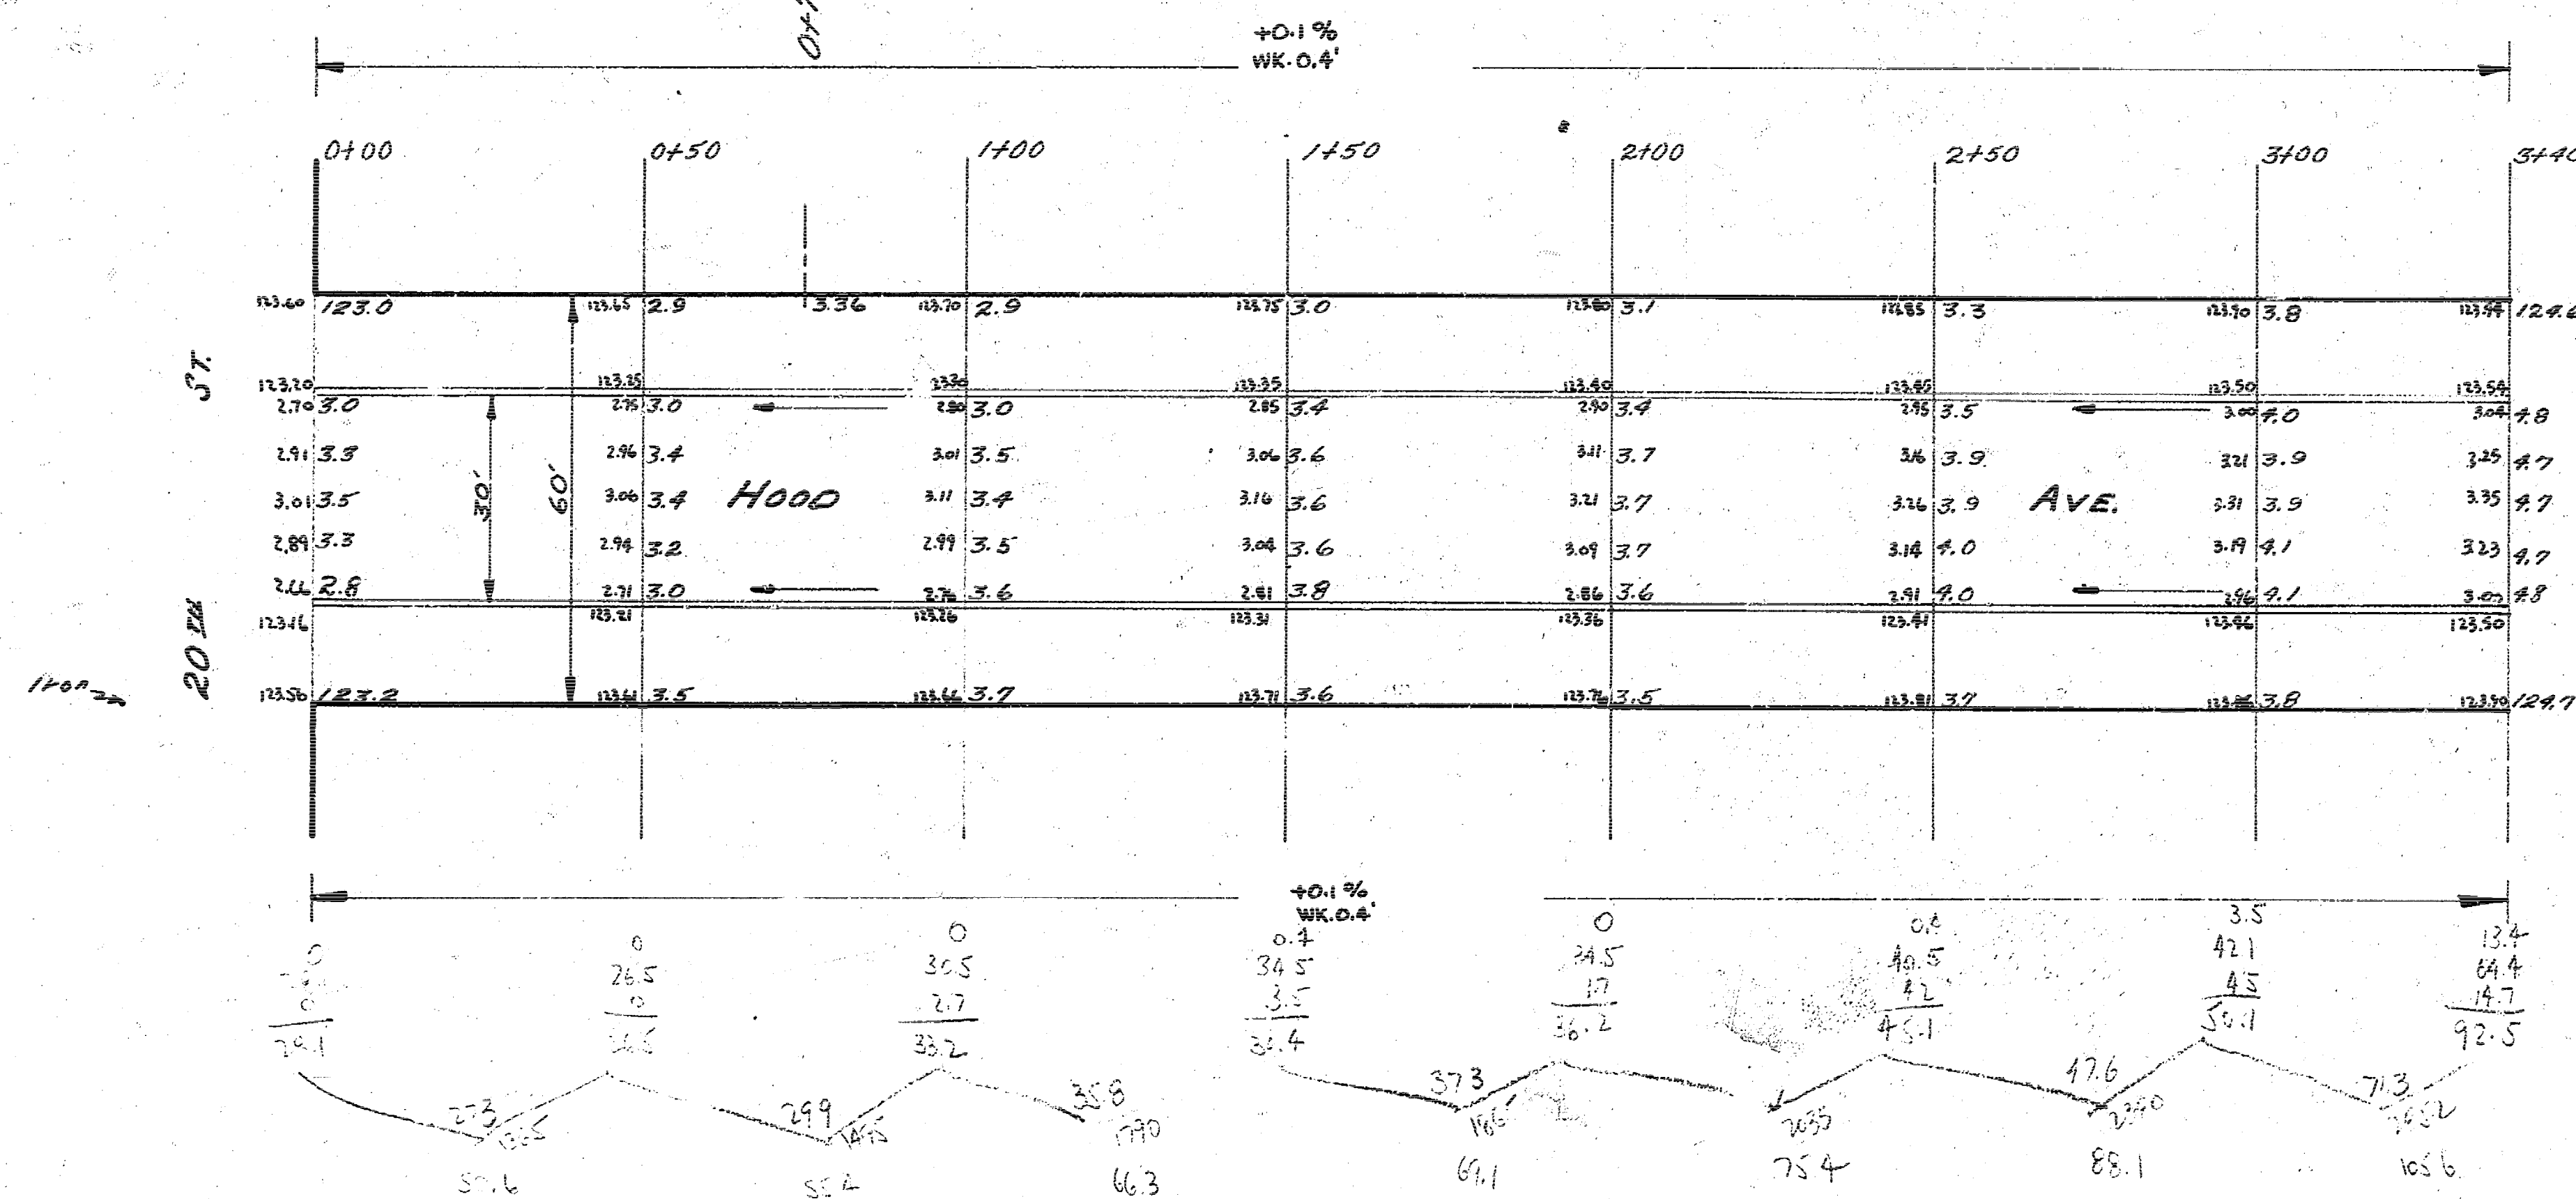

LITTLE ARKANSAS RIVER

Prop
 52.6
 53.4
 60.5
 60.1
 78.4
 88.3
 105.0
 50.5
 70.0
 50.6

HOOD AVE
 N.L. 20th TO S.L. FERRELL DR
 30' conc. curb.
 CITY OF WICHITA, KANS.
 L. K. WHITE CITY ENGINEER
 APRIL, 1950 PROJ. No. C10-20