

Survey J.A.B. 8/1/57
 Plan J.L.A.
 Checked


B.M. 121.835 R.R. Spike on E. Side P. Pole
 on N.W. Corner Hoover & 2nd Street.

Scale: 1" = 20'
 N

- Ties to Iron on # 5/16 G-6259
- 37.50' to nail in battle cap S.E. side large elm tree on S.W. corner Hoover & 3rd Street.
 - 40.71' to nail in battle cap on S.W. side P. Pole on N.W. corner Hoover & 3rd Street.

B.M. 121.82 R.R. Spike on S.E. Side P. Pole
 on N.W. corner Hoover & 3rd Street.

NOTE: Sewer to be extended west
 from manhole prior to paving.
 12" P.V.C. used, paid by Co. Ass.

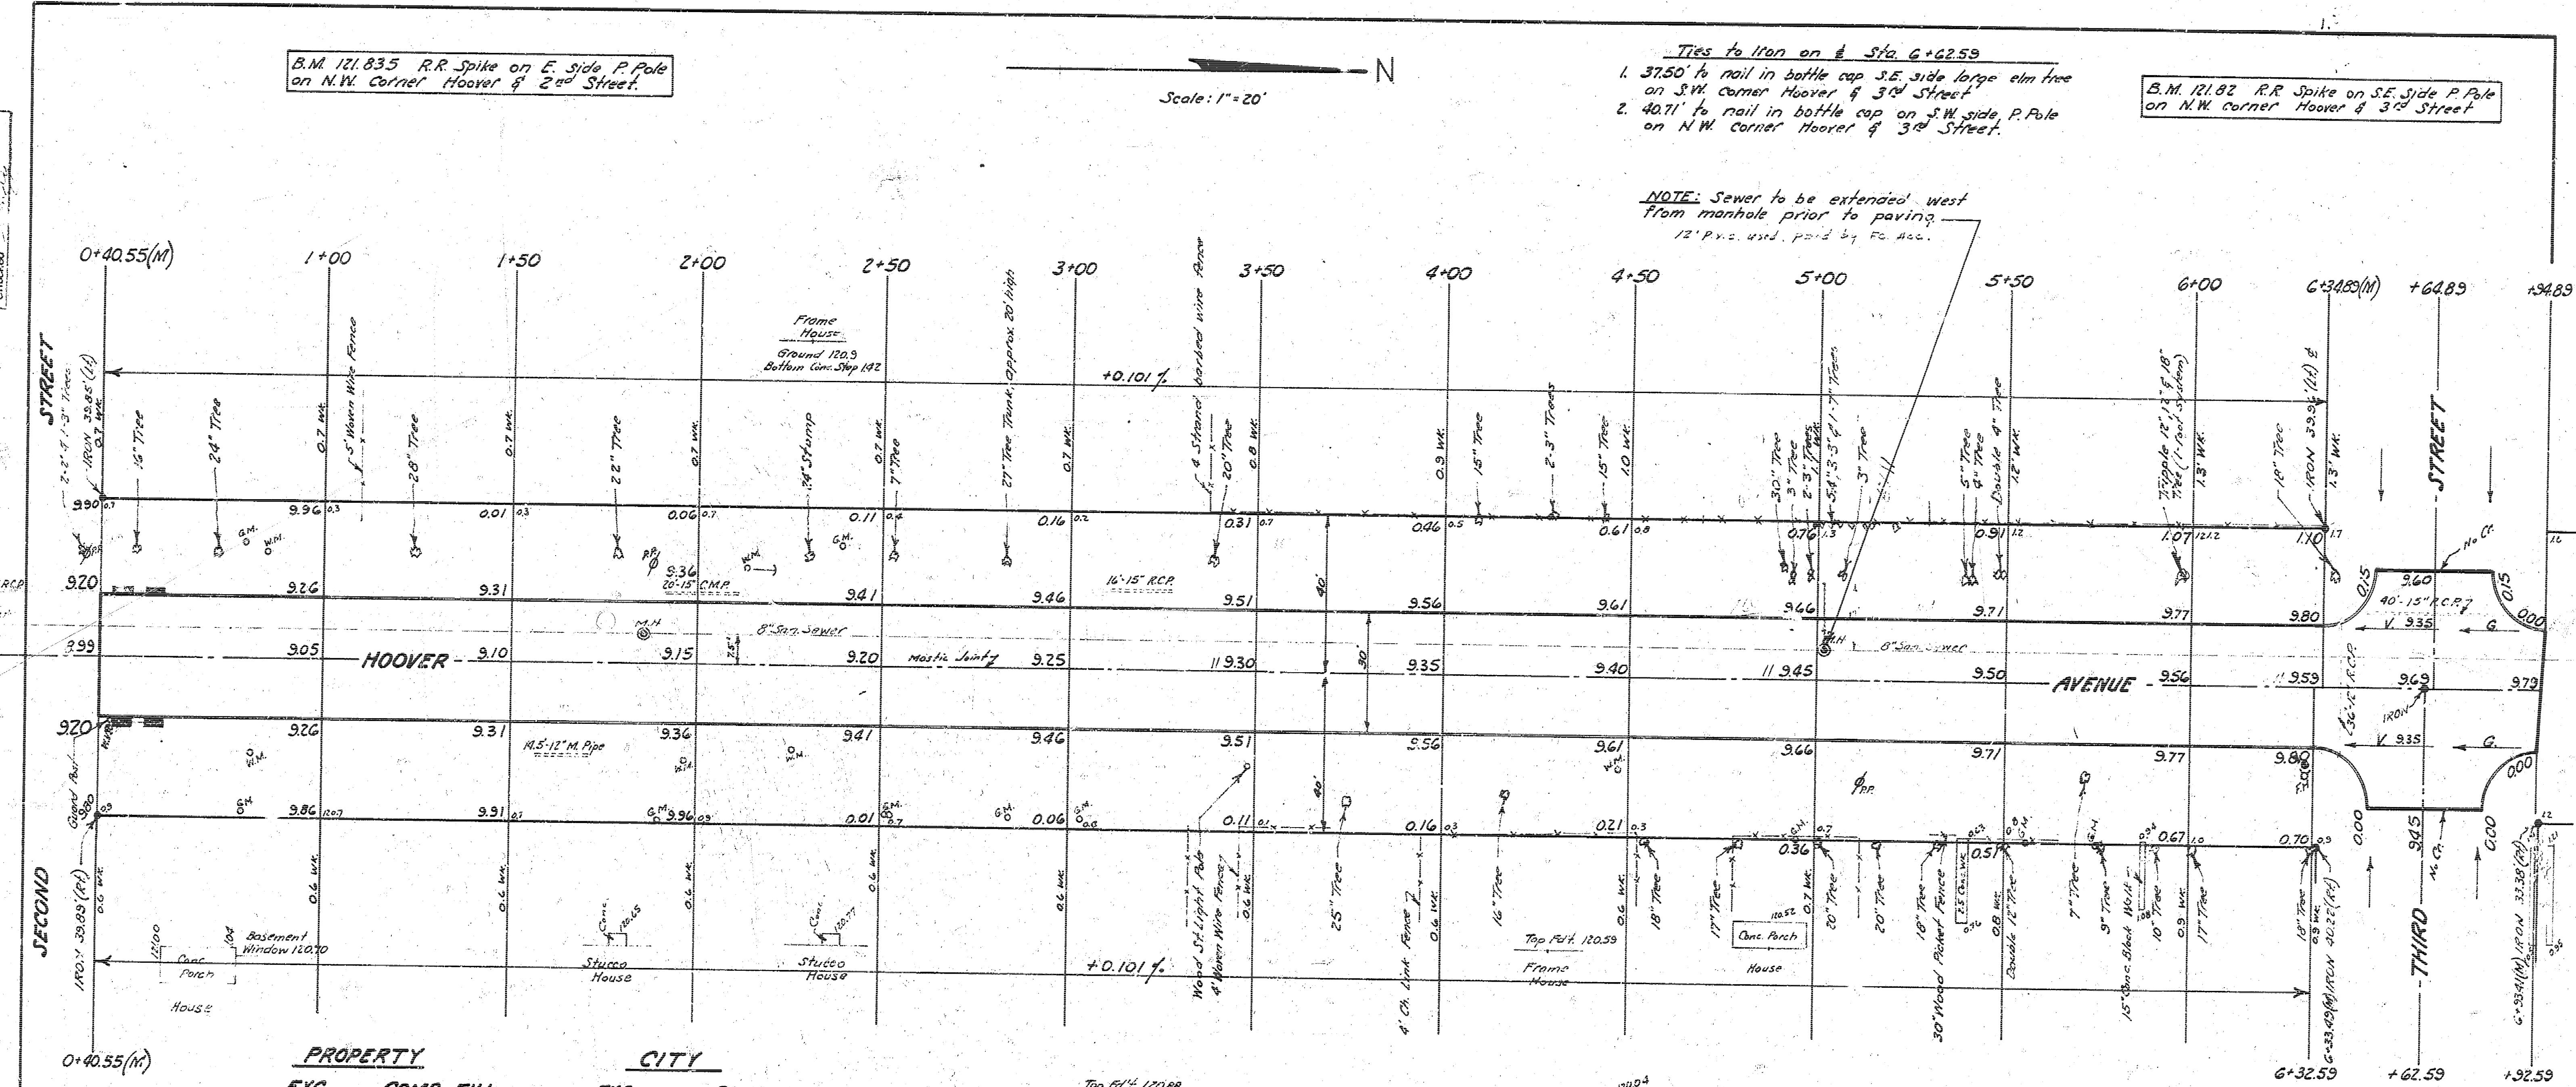

PROPERTY		CITY	
EXC.	COMP. FILL	EXC.	COMP. FILL
1314 Cu. yds.	42 Cu. yds.	246 Cu. yds.	2 Cu. yds.
+10% 131	4	25	
Totals 1445 Cu. yds.	46 Cu. yds.	271 Cu. yds.	2 Cu. yds.

Top of H. 120.88
 Small Frame House

Double Carriage

HOOVER AVENUE
 FROM N.L. SECOND STREET
 TO N.L. THIRD STREET
 30'-6" Conc. & Int. Curb
 B.E. SMITH CITY ENGINEER
 CITY OF WICHITA, KANSAS
 Date: JUNE 1964
 Proj. No. C14-10