



ITEM	NUMBER
Sq. Yd. 6" Conc. Pavt	447.0
Lin. Ft. Reinf. Int. Curb	176.0
Lin. Ft. Sep. Curb	376
Sq. Ft. Sep. Buffer	343.0
Sq. Ft. 6" Gravel	553.0
Lbs. Steel	1549
Cu Yd. Excavation	121.0

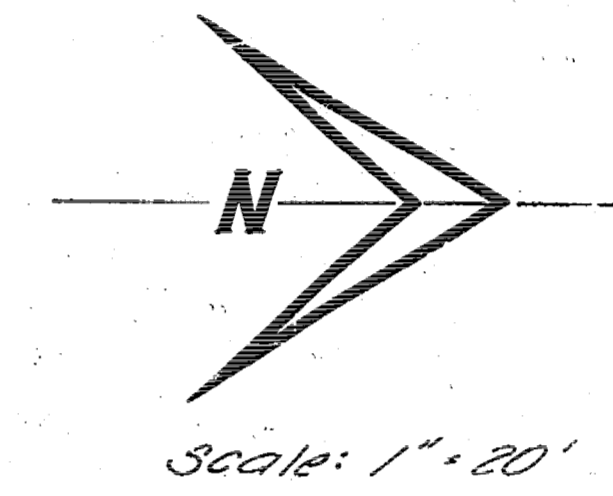

HOOPER AVENUE
 ST. CENTER TO 150' SOUTH
 30' CONC. I.C.D.
 Private Contract

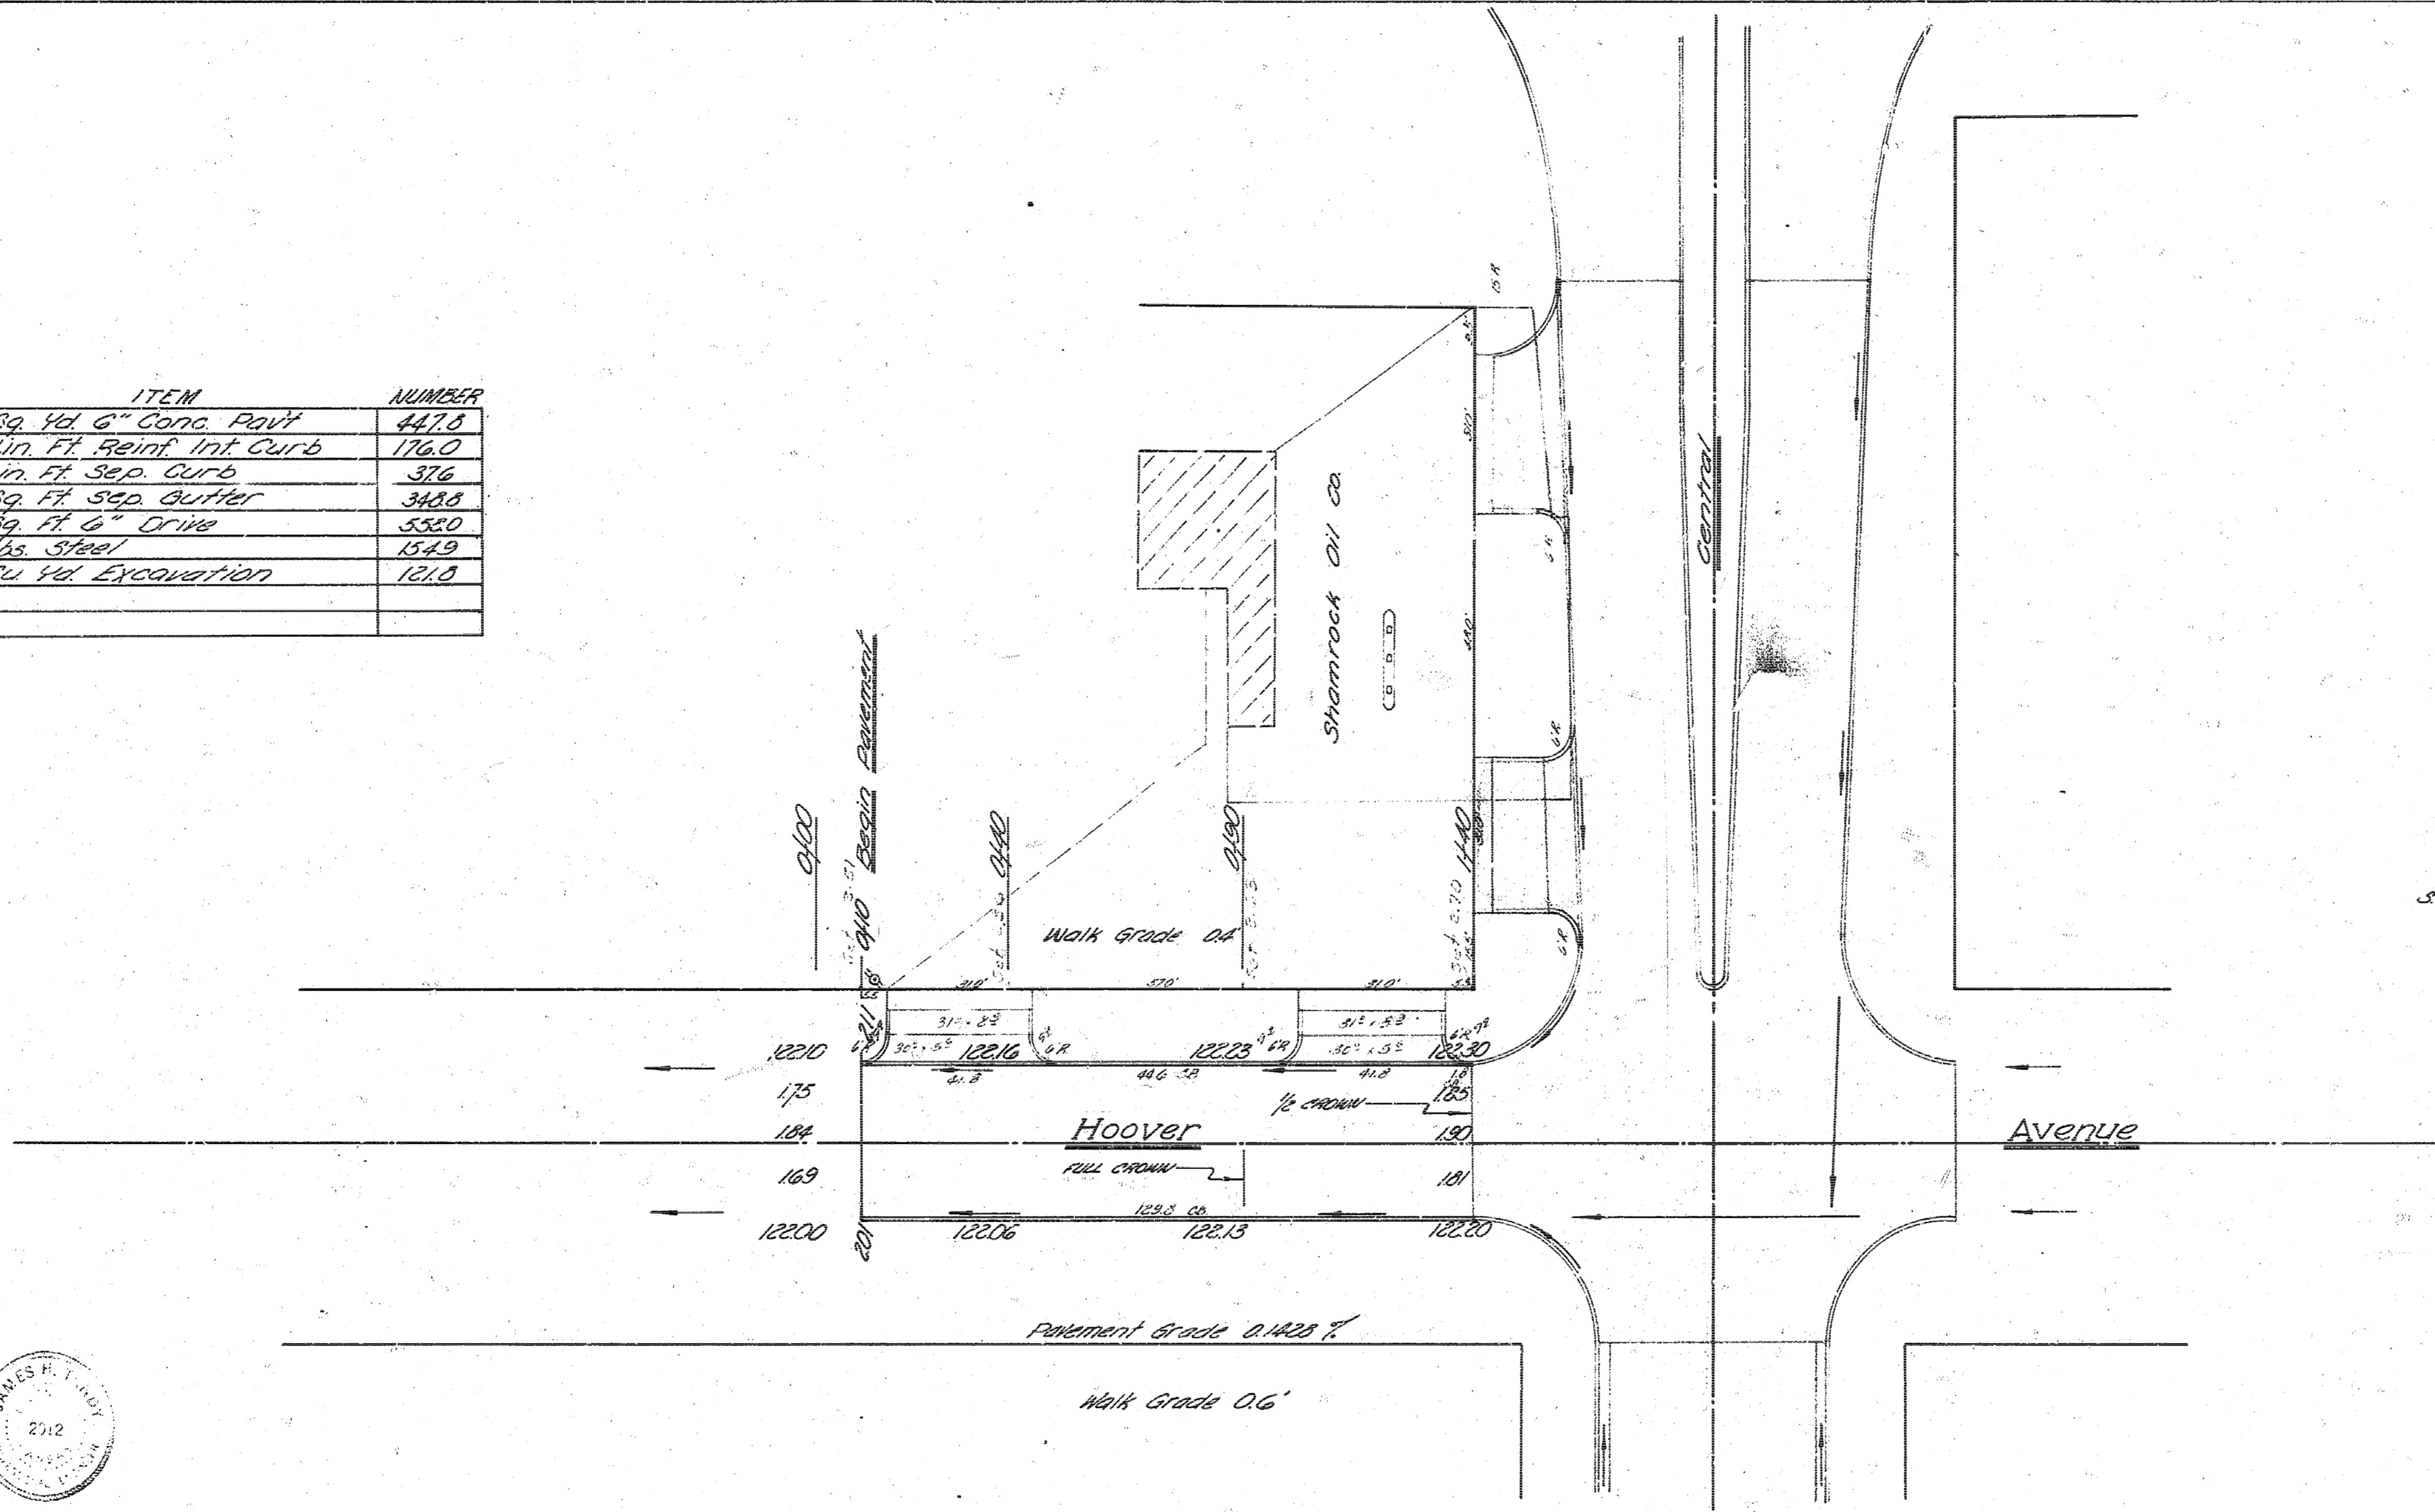

PLAN 111 140

