



STA ON E.R.
 BM. 12723 N.E. COR. CONC. PORCH H₀ 1557 N. HIGH ST.
 BM. 12515 STAND. SE. COR. 17TH & SHERIDAN.

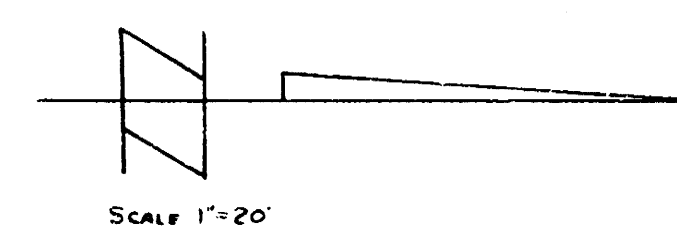


SCALE 1"=20'

Survey Record
 Date
 By
 Checked


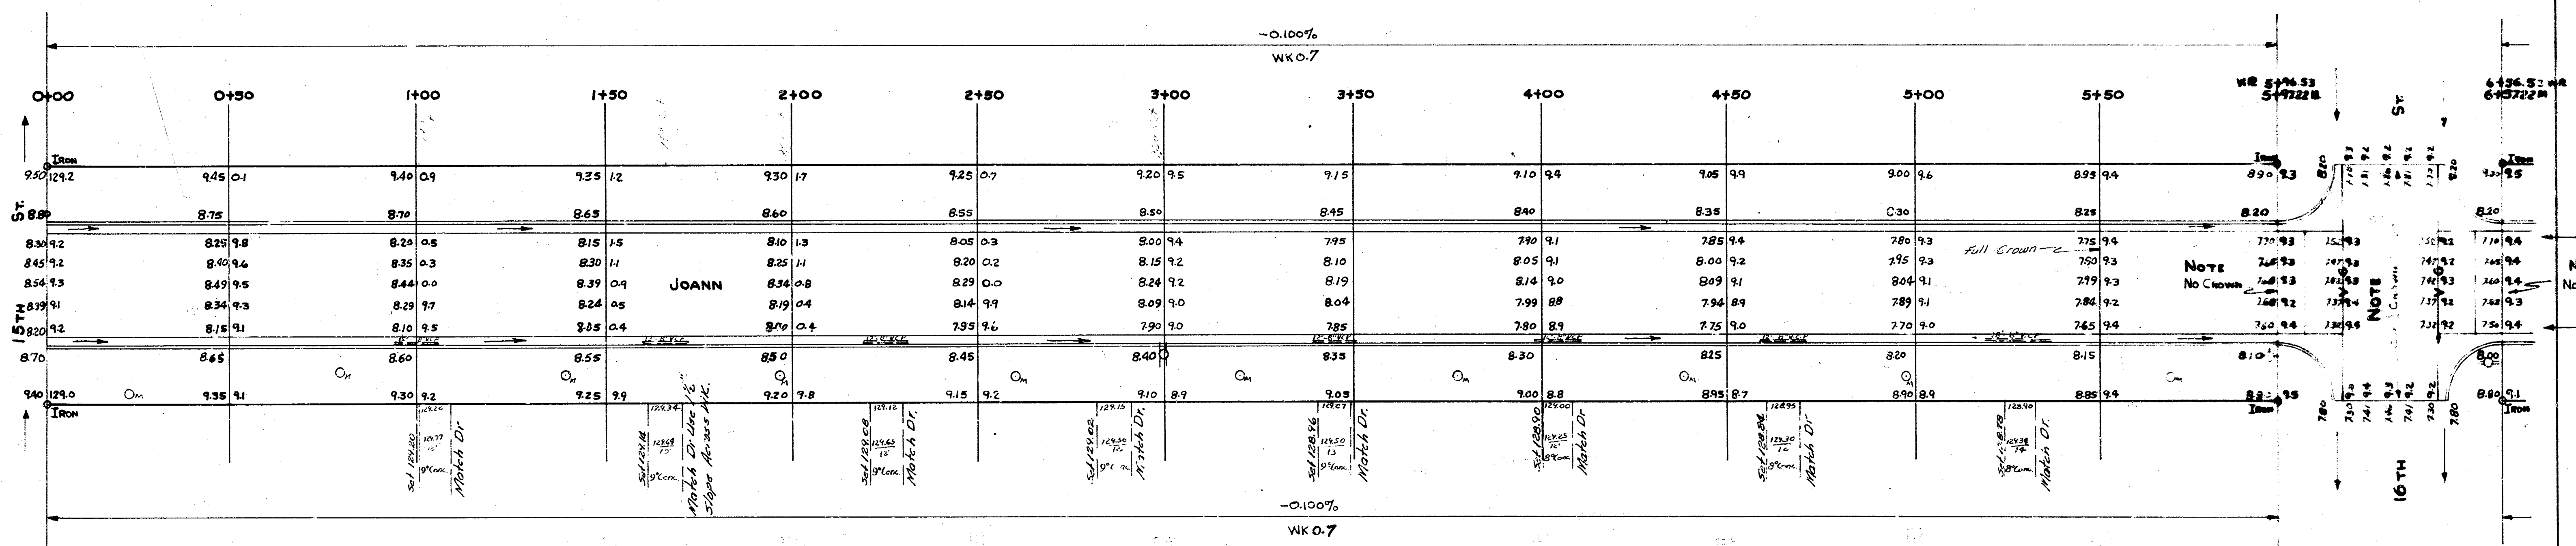


1/2

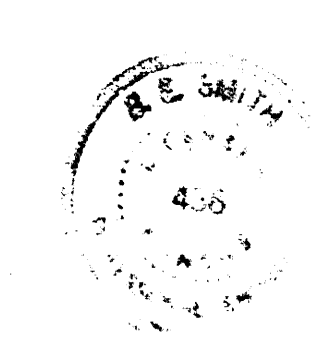

JOANN
 N.L. 15TH TO S.L. 17TH
 26-2-30 A.C.
 CITY OF WICHITA, KANSAS
 B.E. SMITH CITY ENGINEER
 AUG. 1957 Proj. No. C 14-126

STATION EIR

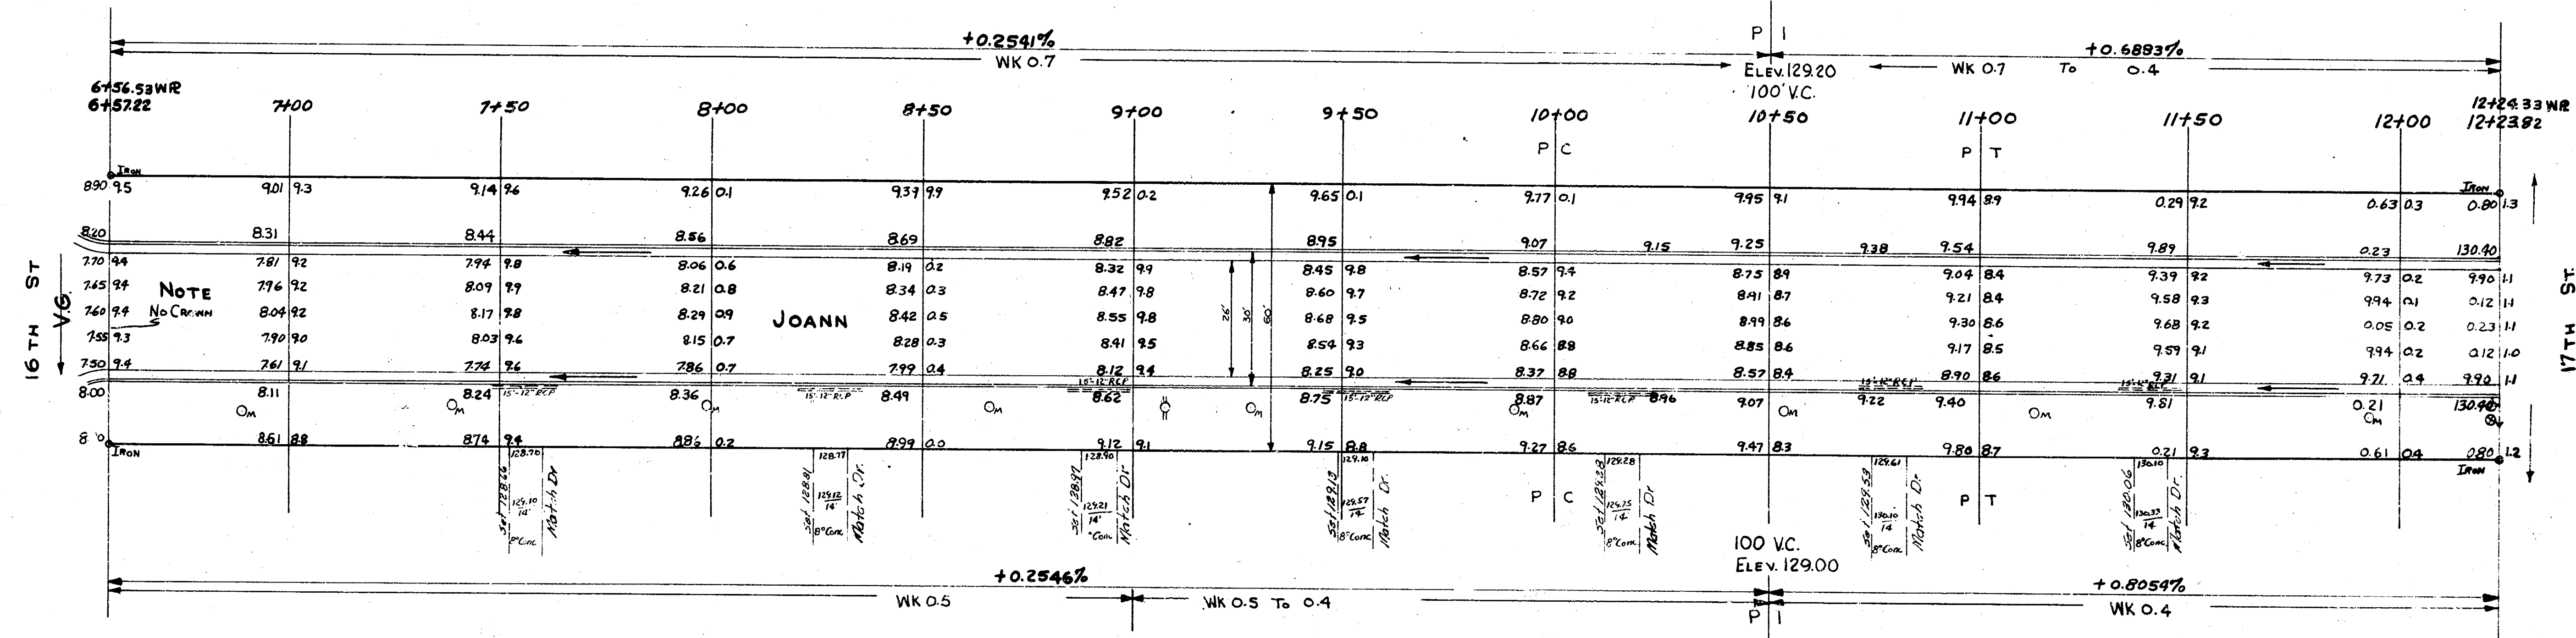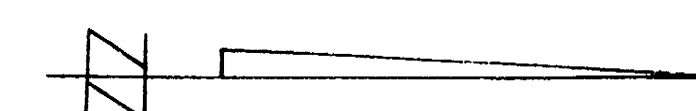

JOANN
Proj. No. C14-126