


PAVING PLAN 1943
 KANSAS AVE - S.L. ~~LEFF~~ ST to N.L. HODSON AVE.
 Now M^T Vernon
 30' Conc. Int. Cb.

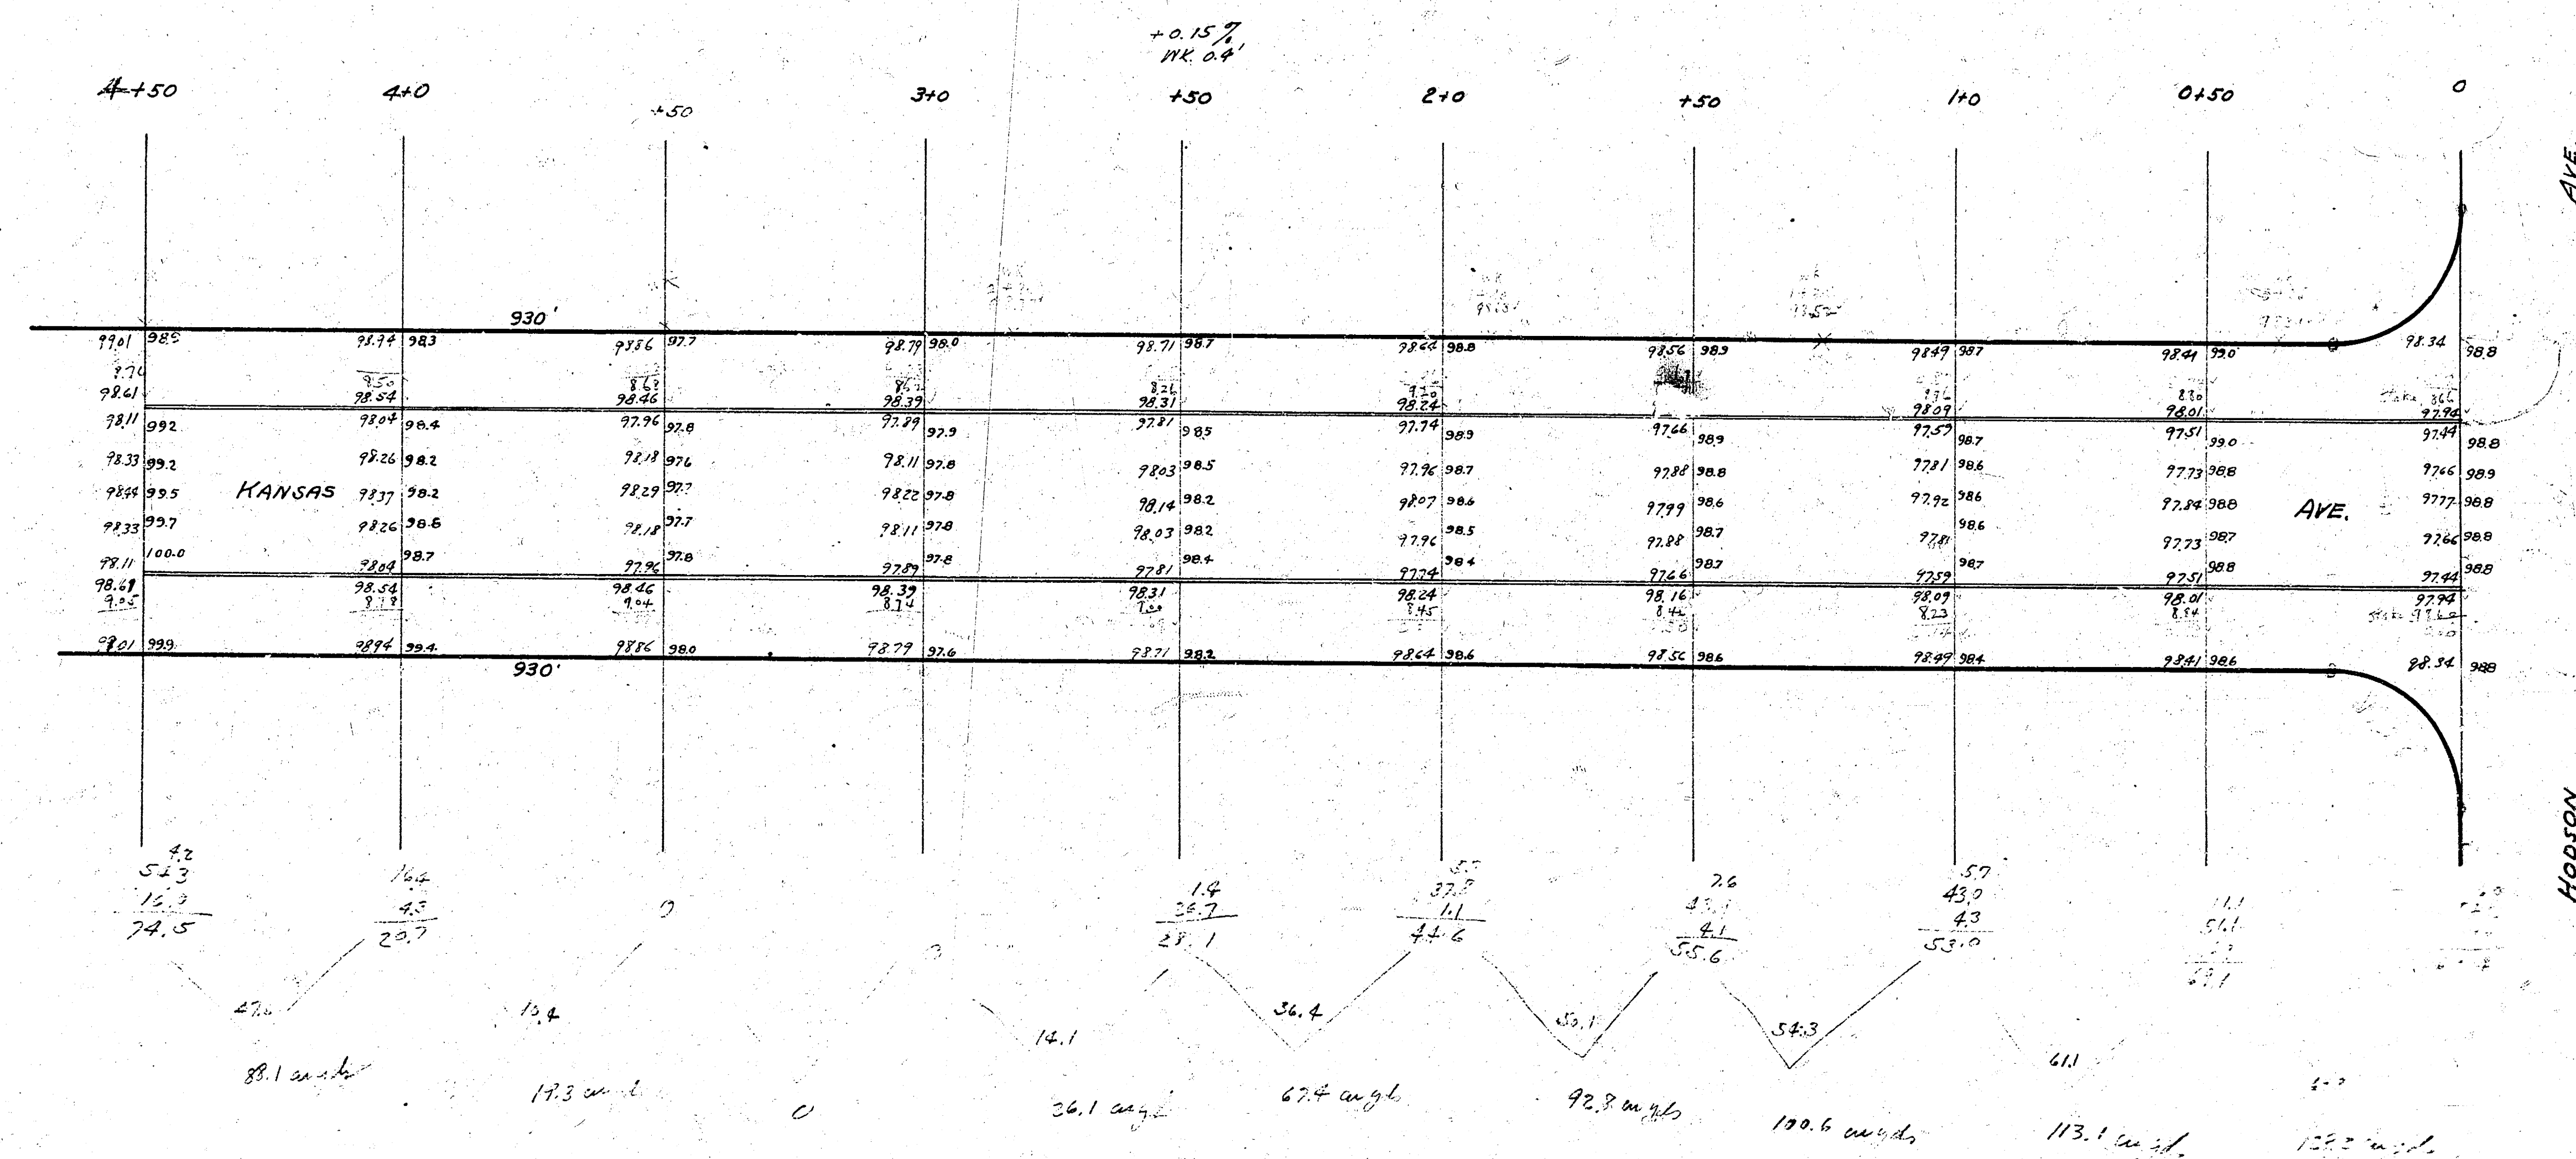

B.M. Elev. 96.81 Std. S.W. cor Levy & Hydraulic Sts.

