


1941
KANSAS AVE - NL 21st TO SL 23rd
CB + GTR ONLY

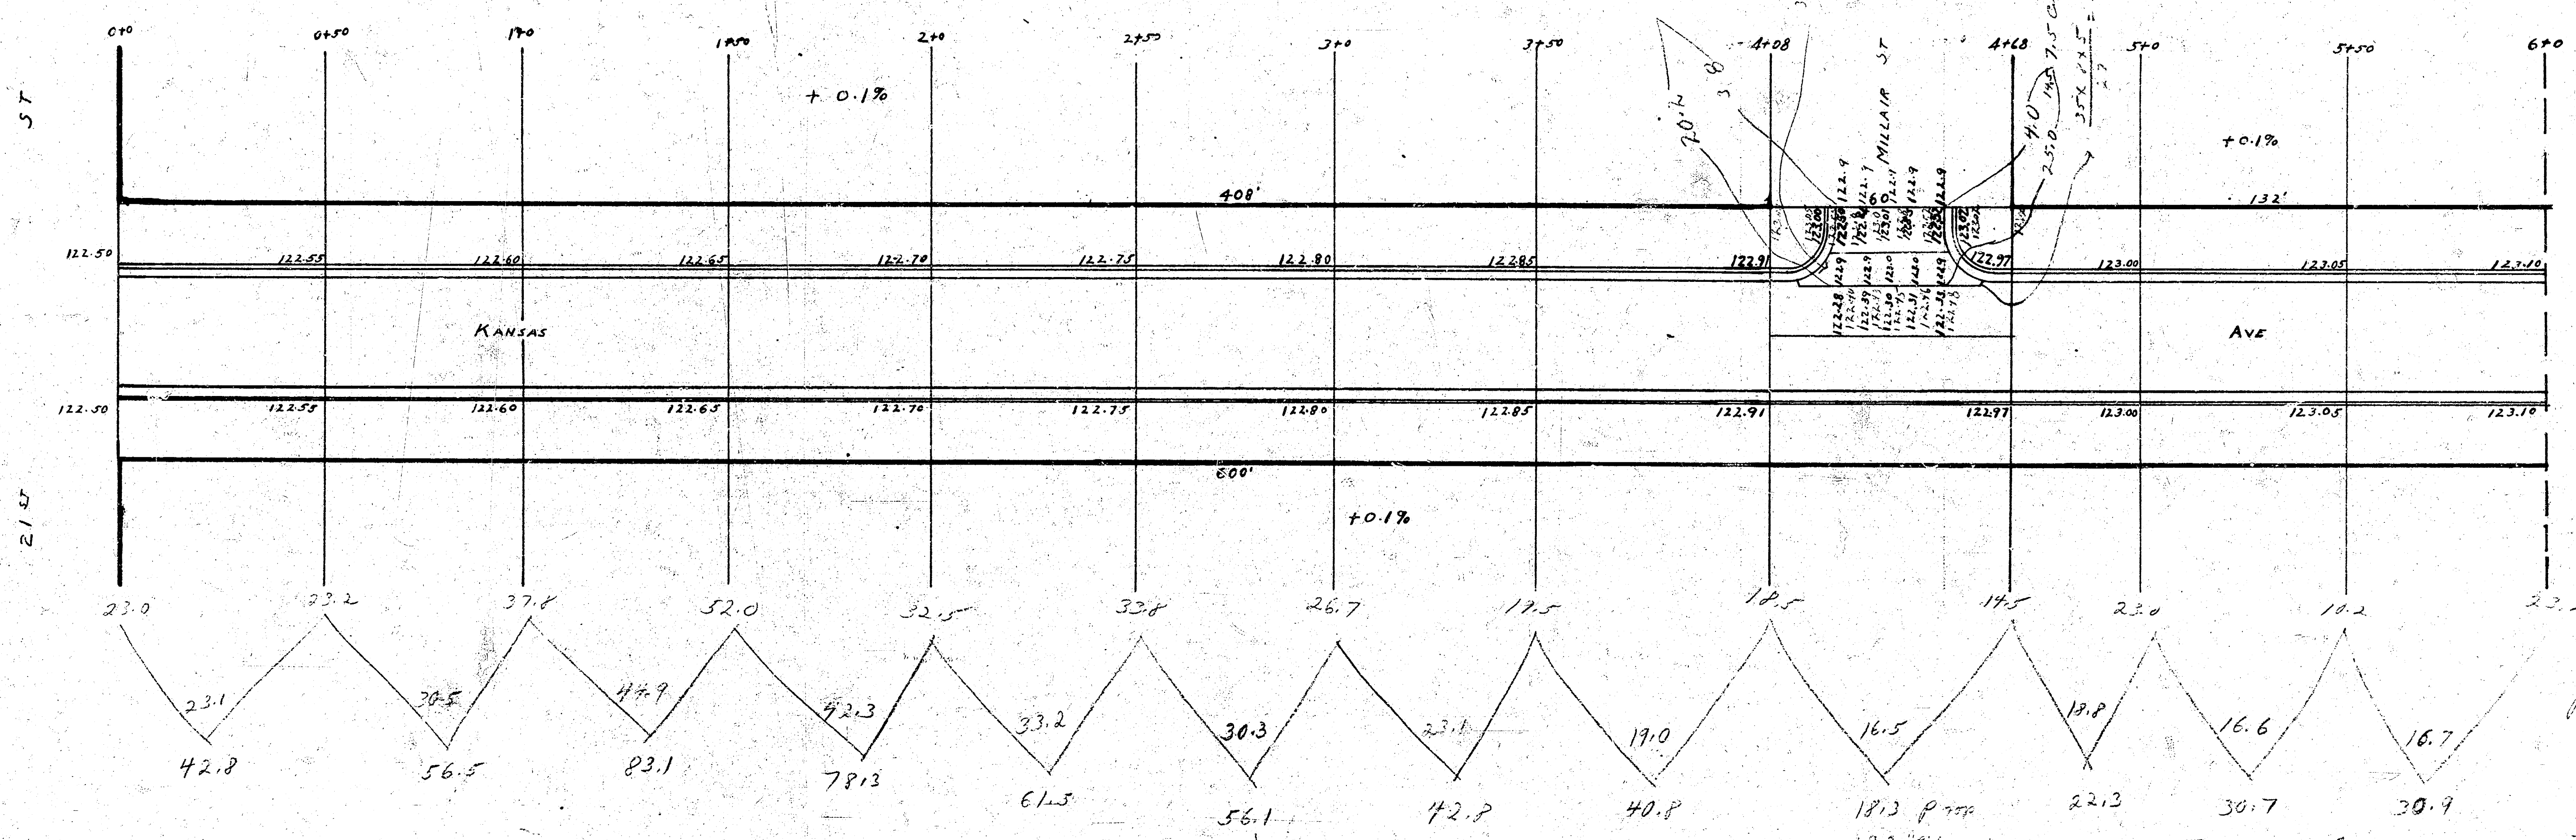


B.M. 126.14 T' IN TROY TOP OF HYDRANT SE COR. KANSAS + 22nd






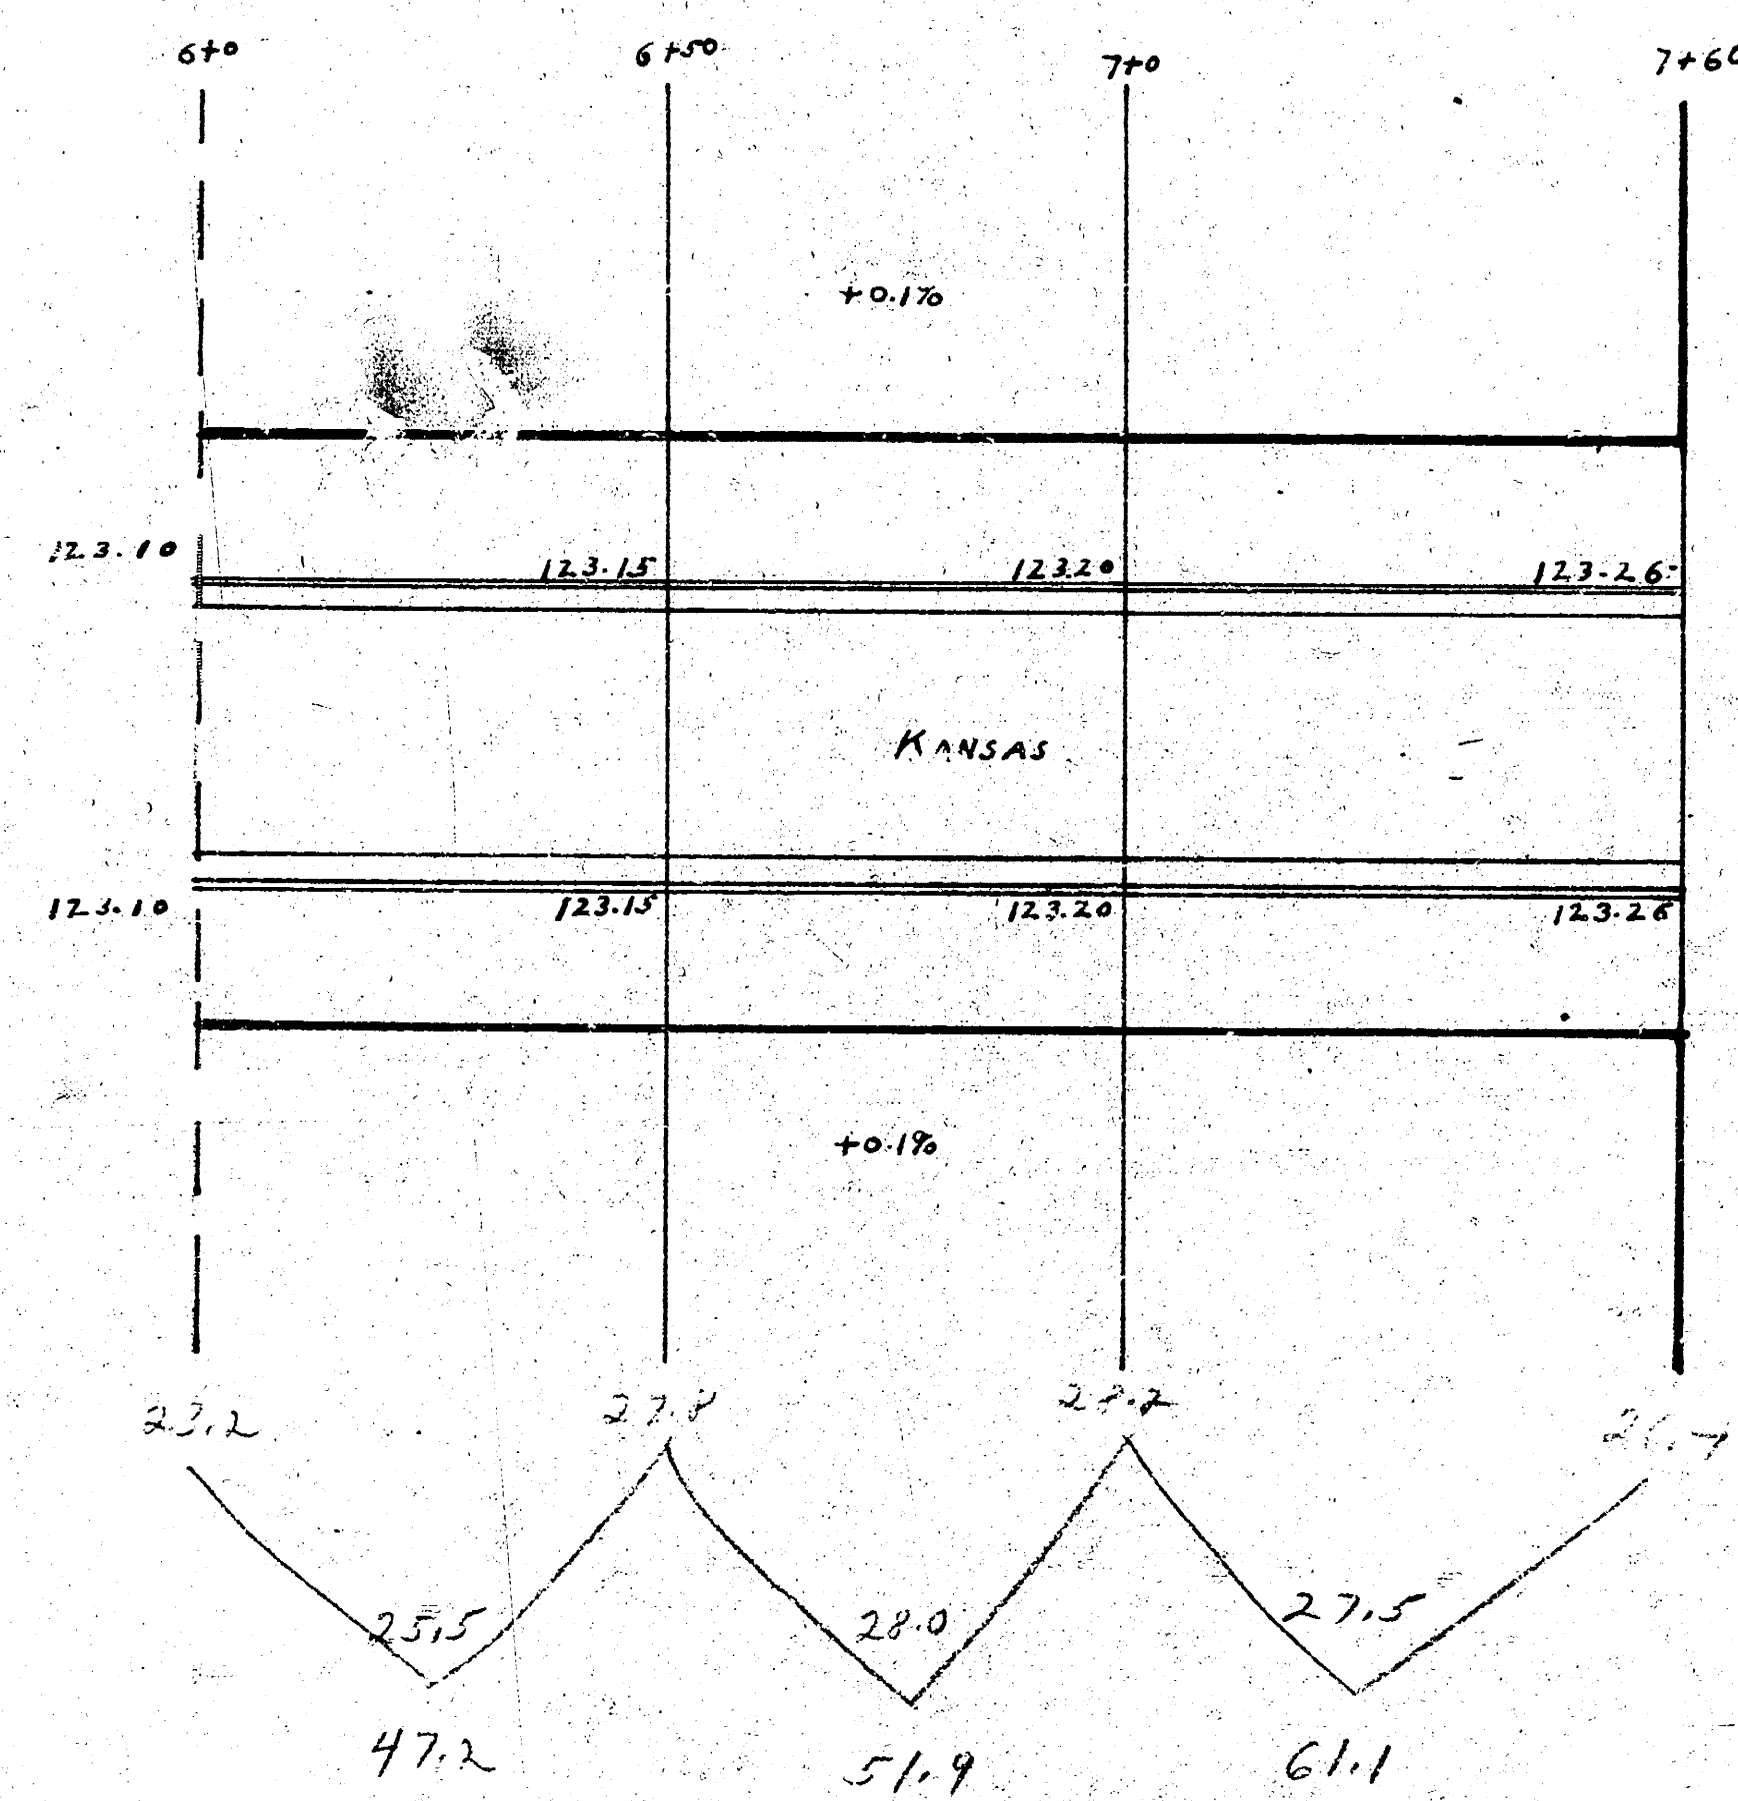

INT. INCLUDED
ON 22ND ST
22ND

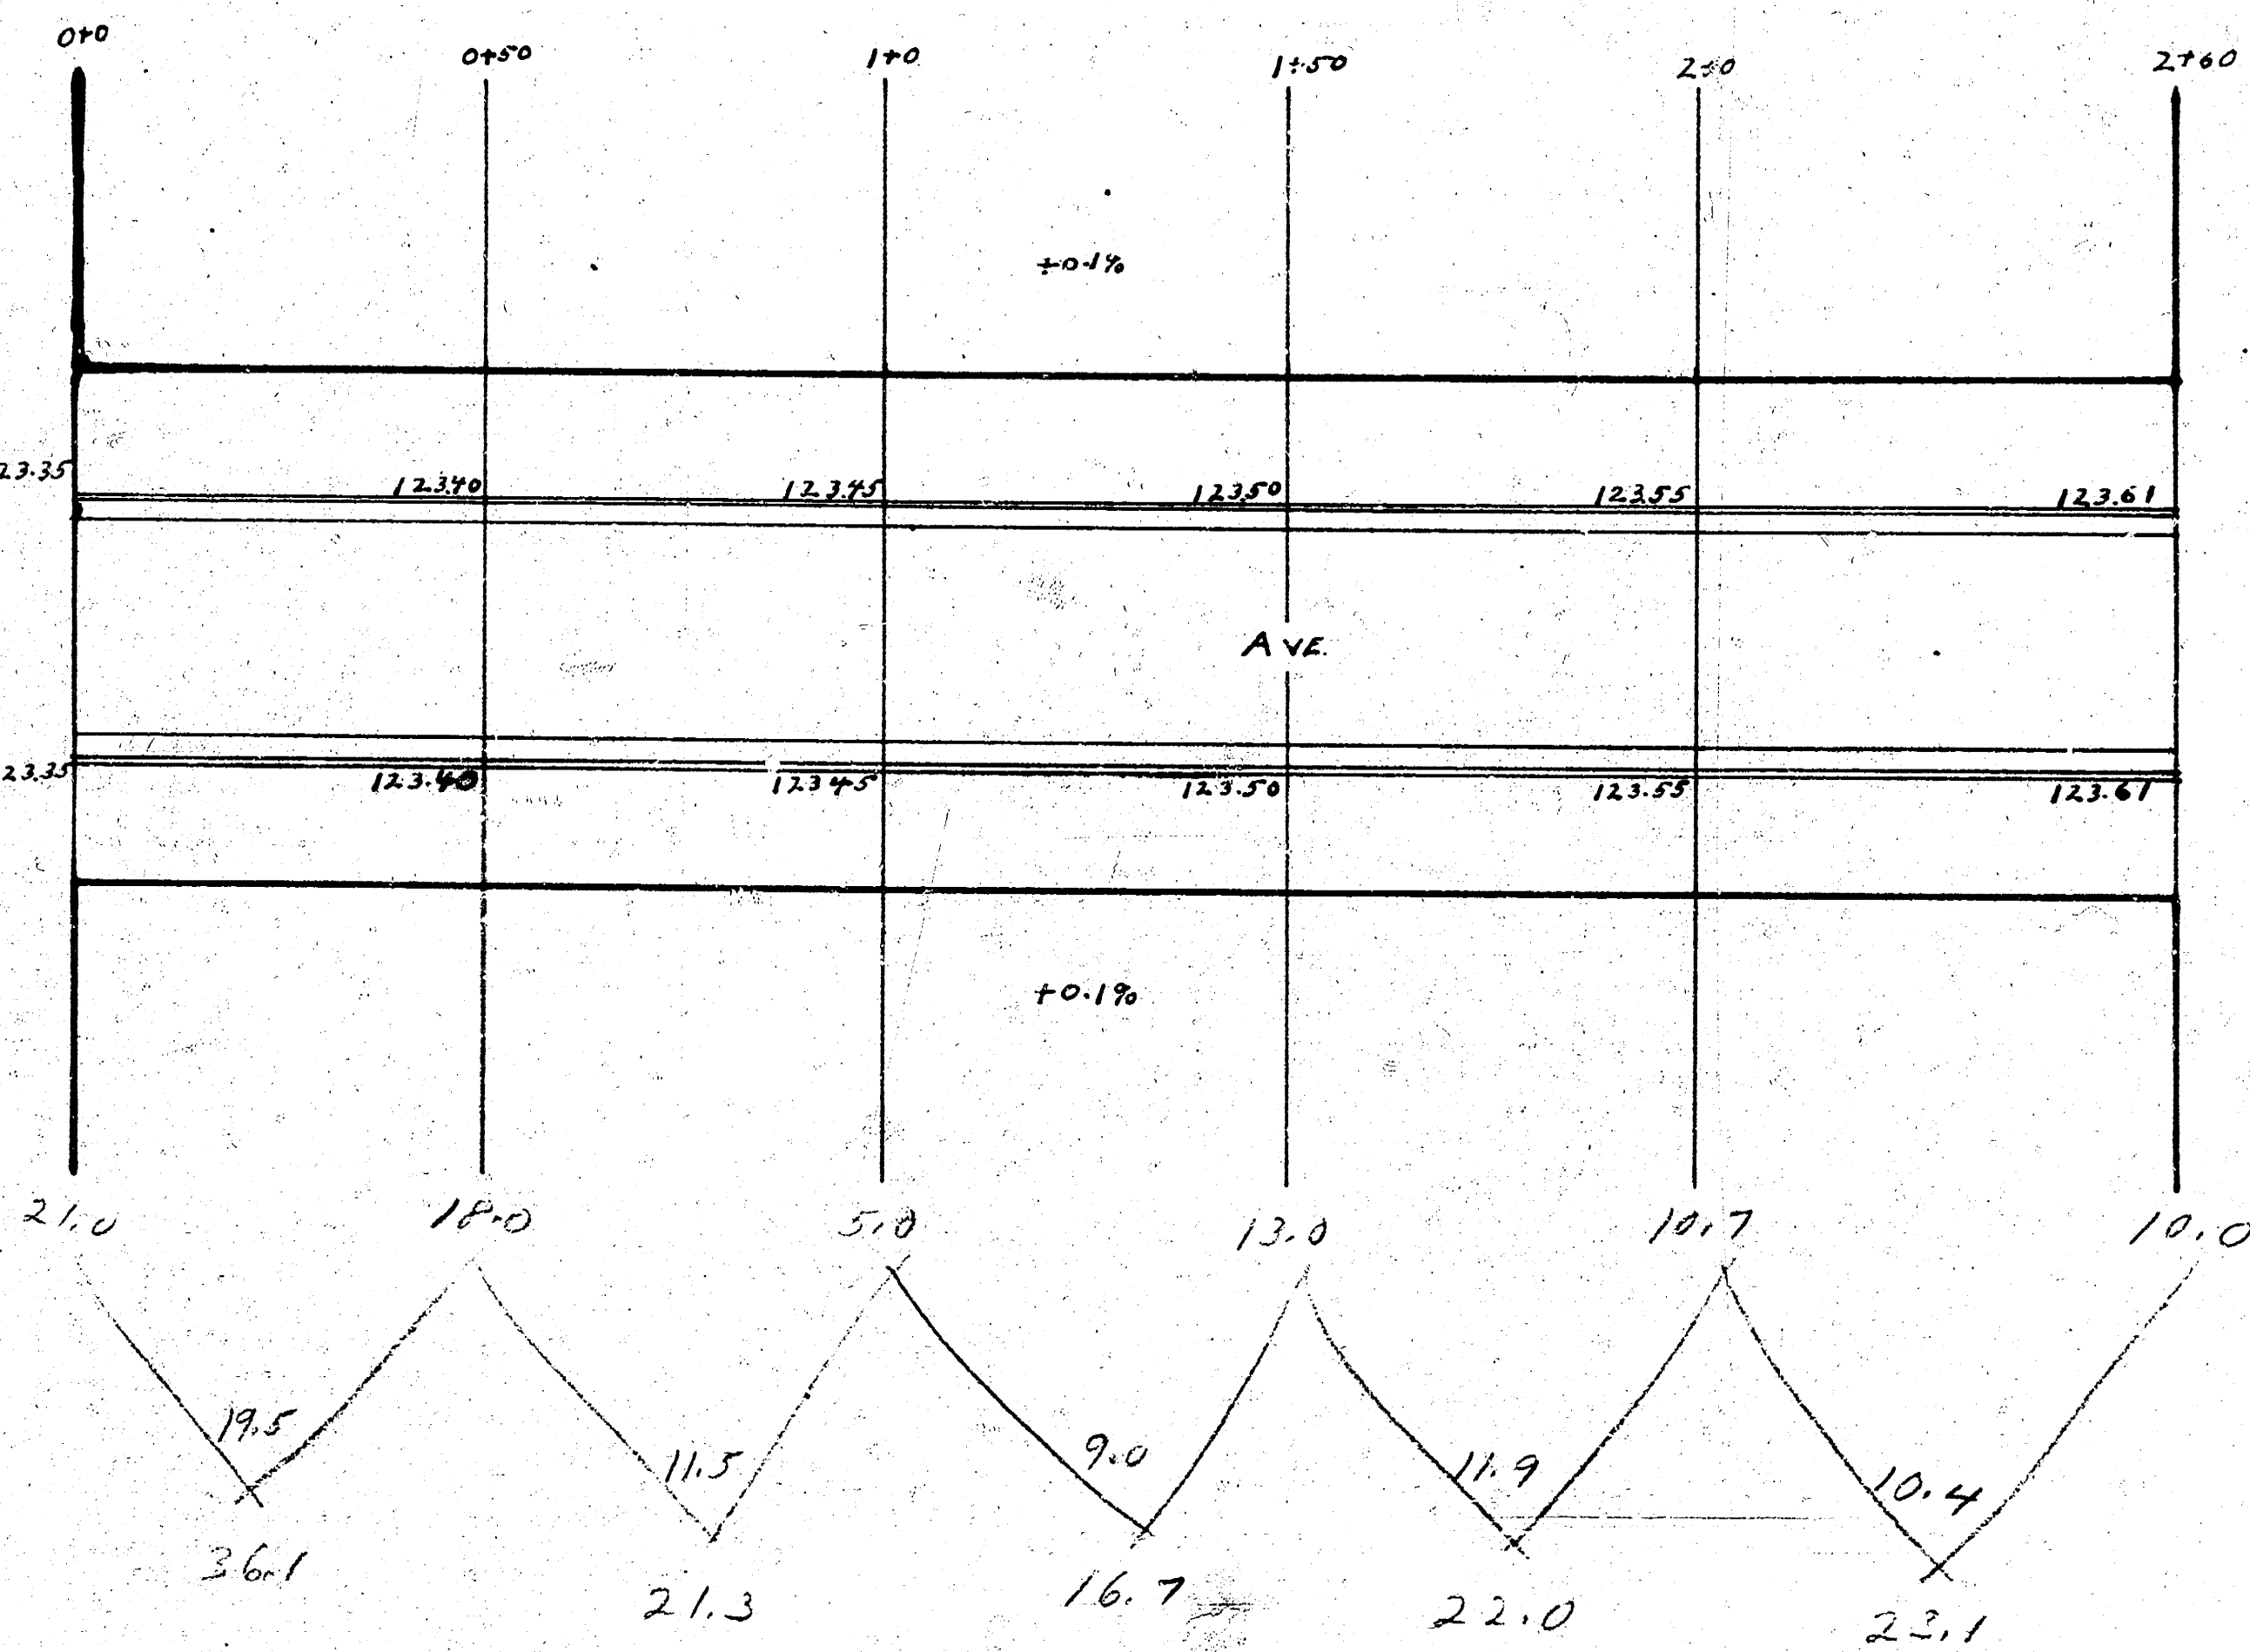

prop
47.2
51.9
61.1
36.1
21.3
16.7
22.0
23.1
279.4
+1070 27.0
307.4