


NOTE
CHAINED N. ON W.P.L.

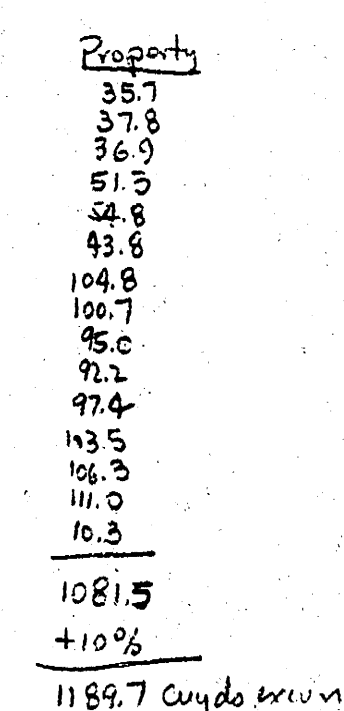

SCALE 1" = 20'


 $\frac{1}{3}$

KANSAS AVE
S.L. 24TH TO S.L. 25TH

30' CONC & CB

CITY OF WICHITA, KANSAS
B.E. SMITH CITY ENGINEER
MAY 1953 PROJ. NO. C-13-30

S.M. 12843 SMCOR CONC PORCH HOUSE ON N.E. COR KANSAS & McFARLAND

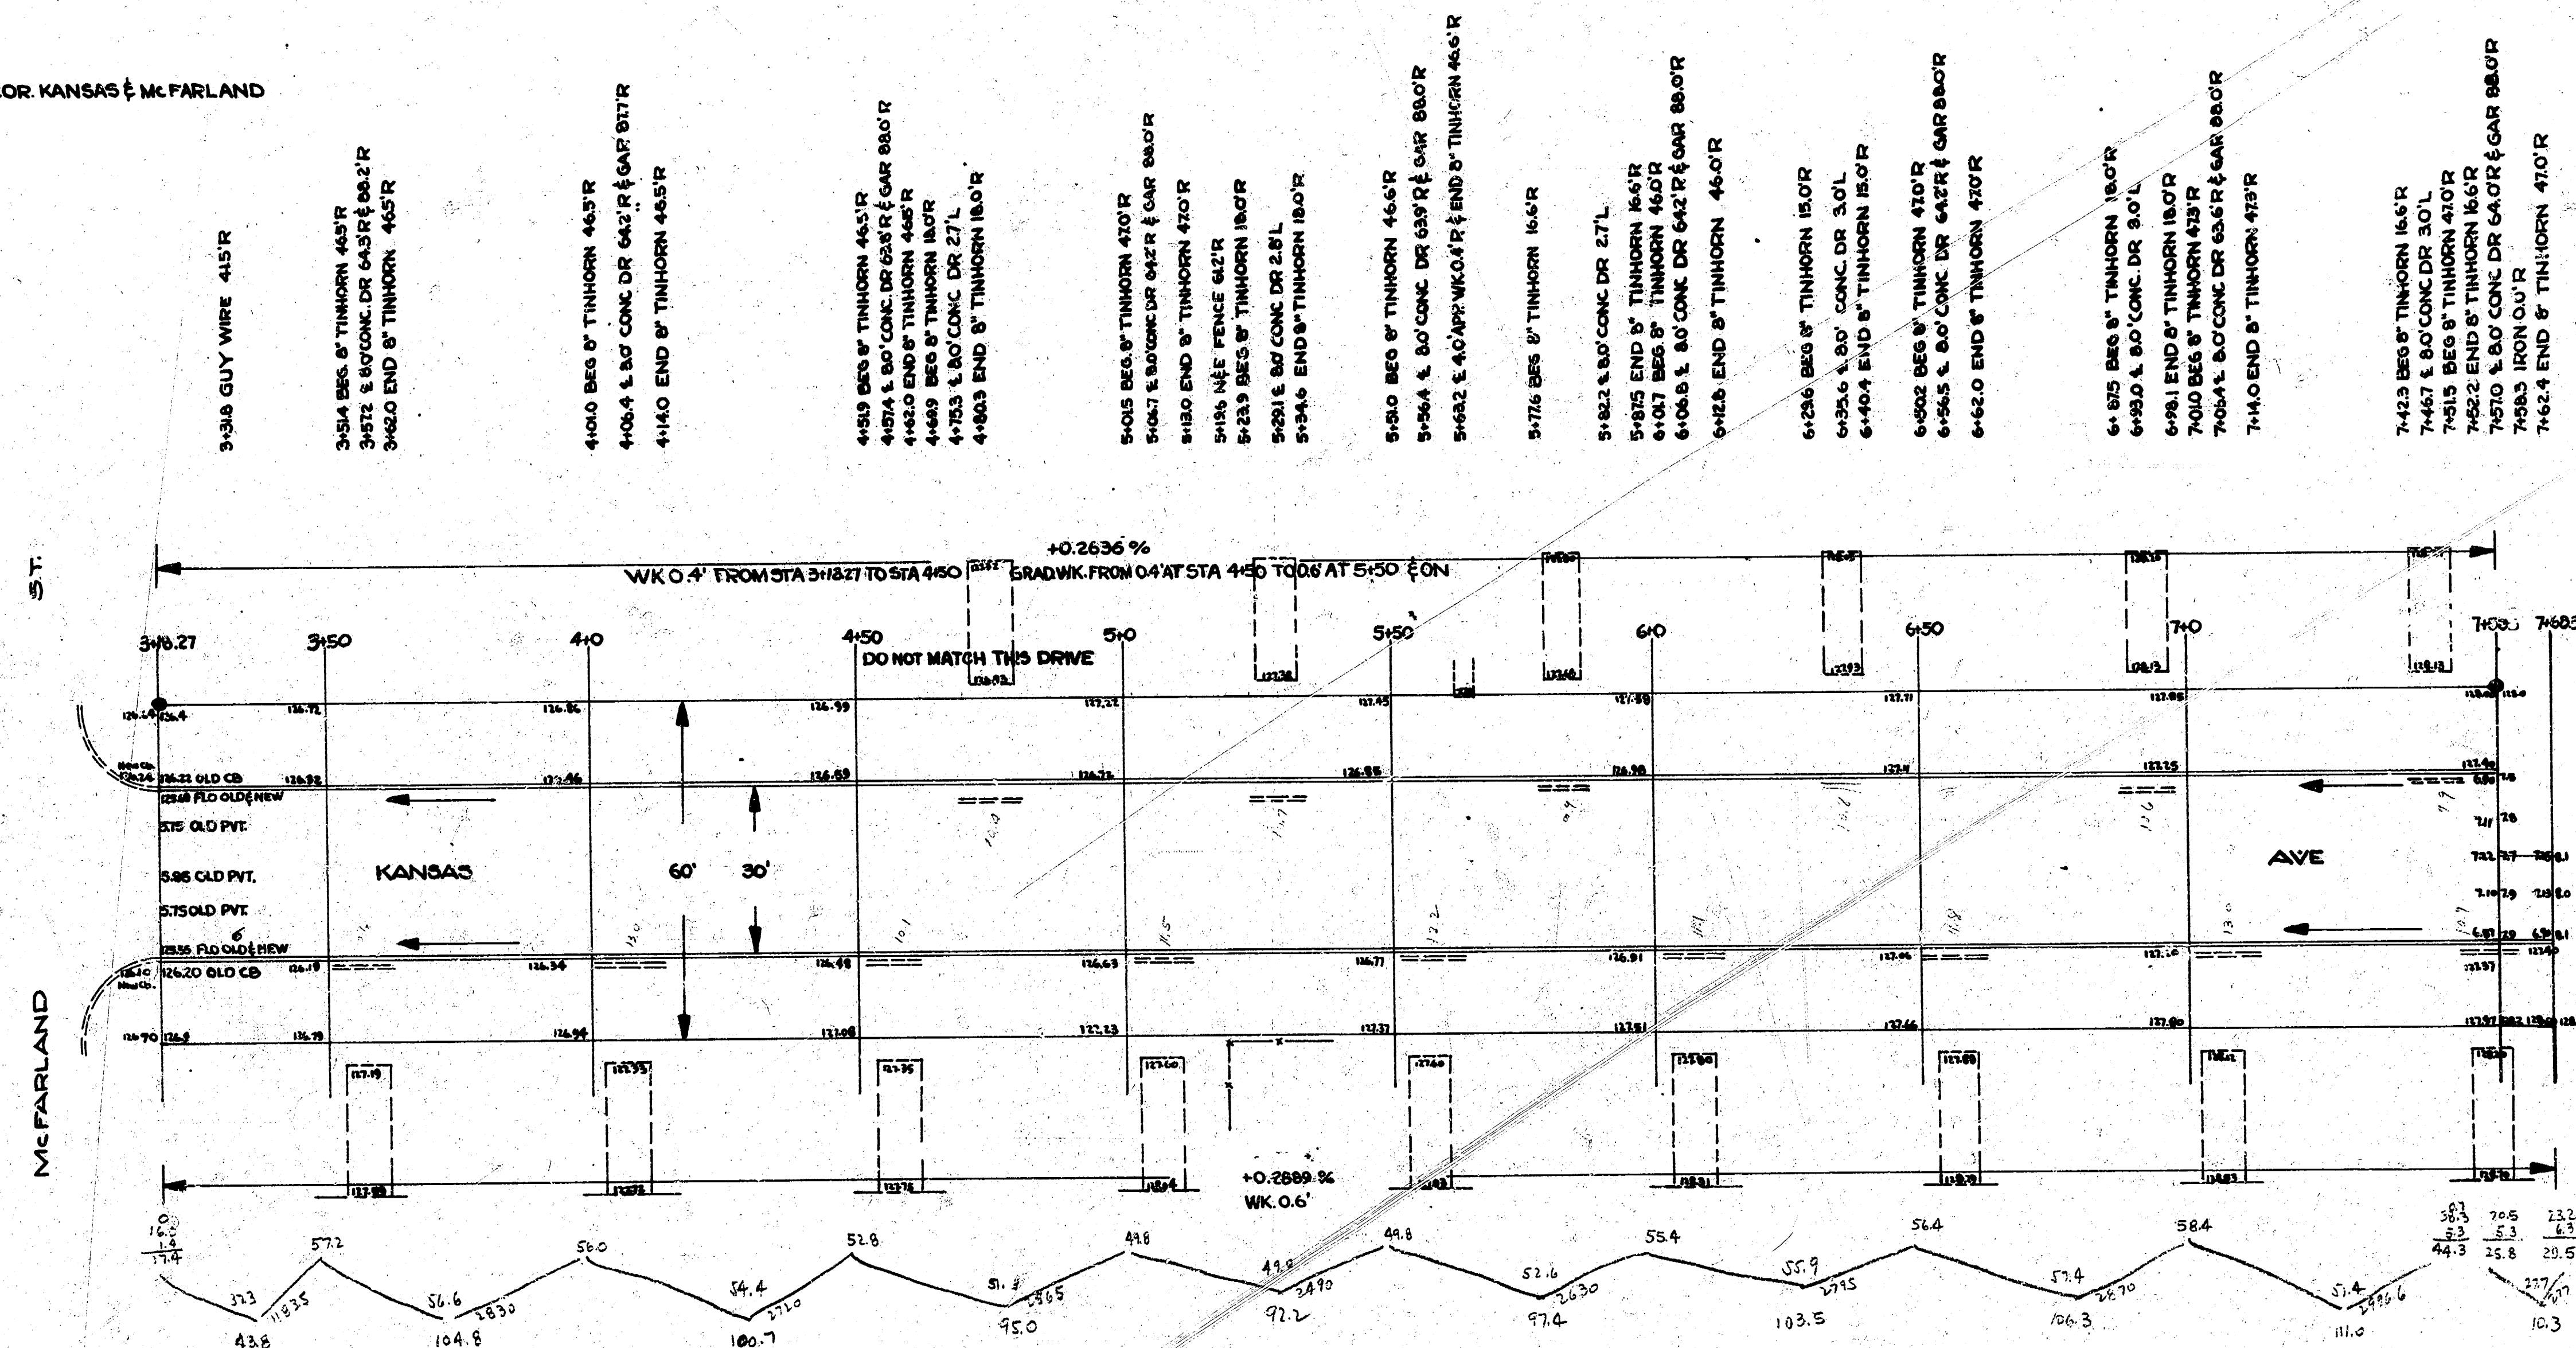

NOTE TO CONTRACTOR & FIELD ENGINEER:
PLACE ENTRANCE PIPE ON OWNERS PROPERTY. THE
STREET DEPT. WILL REMOVE THIS PIPE AT THE
REQUEST OF THE PROPERTY OWNER.

SCALE 1" = 20'

2
3

KANSAS AVE