


B.M. 124.11 SW. Cor. Conc. Porch Mt. Zion Baptist Church NE. Cor. 22nd and Jeanette
 B.M. 122.82 "G" in Globe top Cb. West side Jeanette at N.L. 23rd

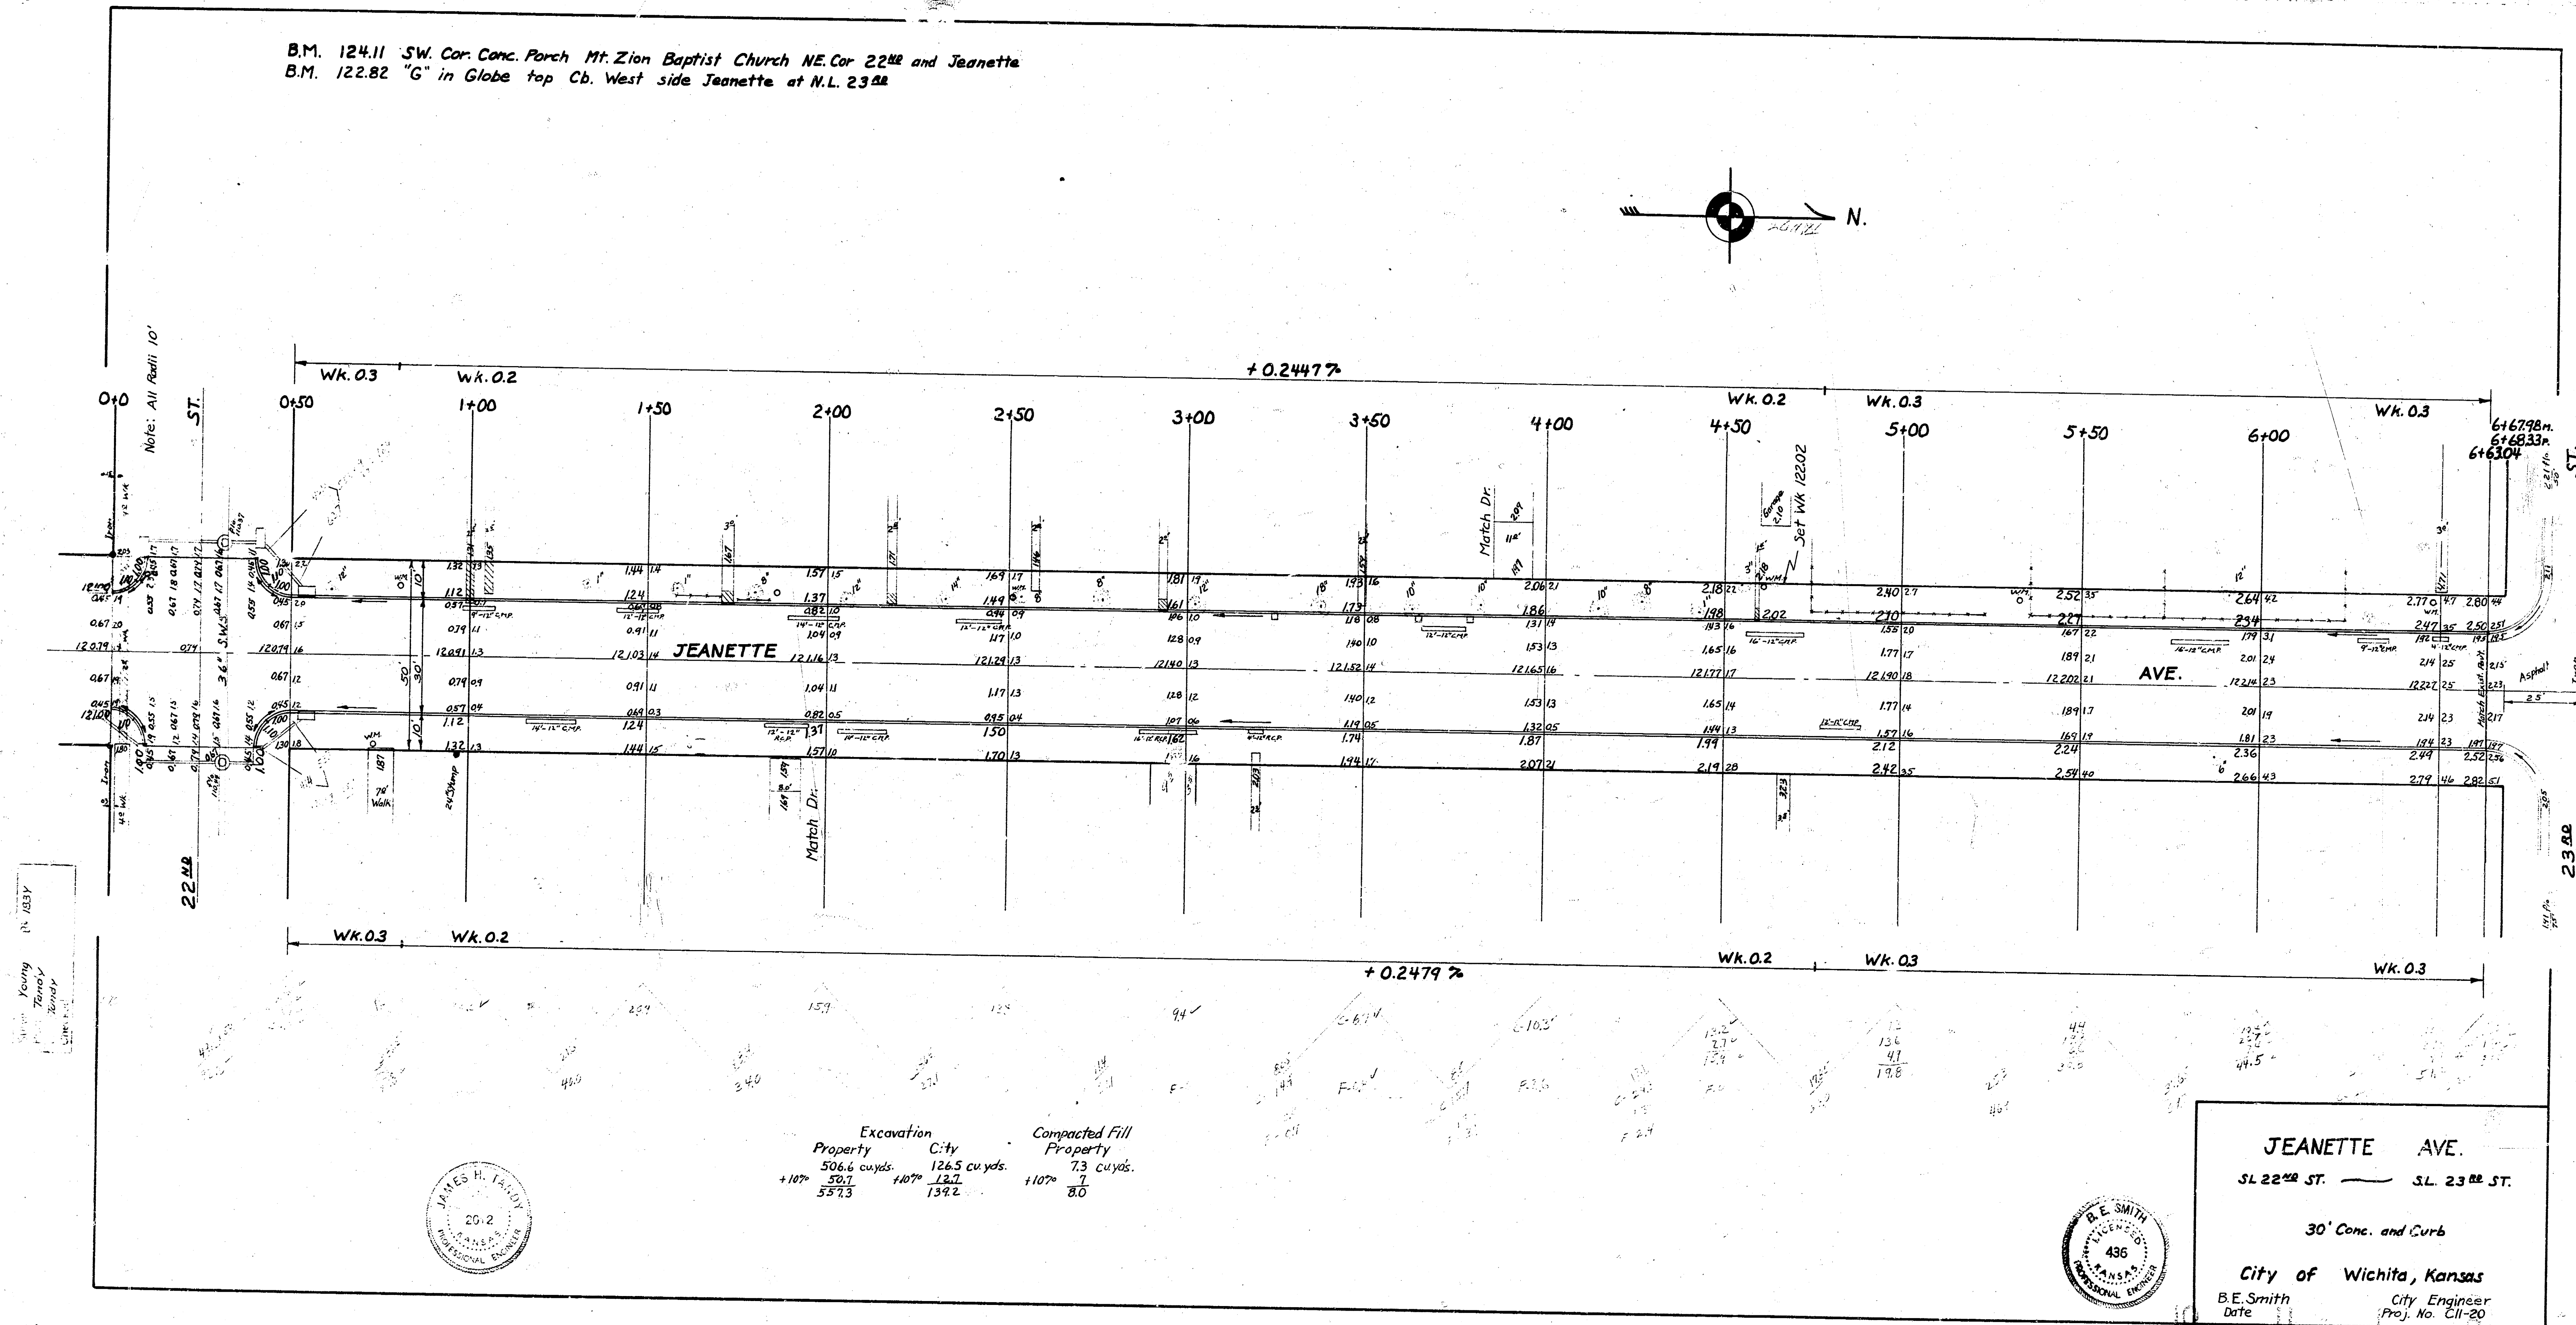

Young
 Tandy
 Bondy
 Surveyors



Excavation		Compacted Fill	
Property	City	Property	City
506.4 cu yds.	126.5 cu yds.	7.3 cu yds.	
+107' 50.7	+107' 12.0	+107' 7	
537.3	134.2	80	



JEANETTE AVE.
 S.L. 22nd ST. — S.L. 23rd ST.
 30' Conc. and Curb
 City of Wichita, Kansas
 B.E. Smith City Engineer
 Date _____ Proj. No. CII-20