


Jefferson N.L. 11th S.L. 12th 26' concr.

N.D. Iron 976.0' N of 11th
X on Walk at 11th
B.M. Elev. 118.18 Iron in Thum. W.S. Wiley & C. Franklin.
118.80 " " in Garden C. W. SE 10th Jefferson.
112.25 " " in Moore C. W. NNE 11th " "
120.41 " " in Repley C. W. SSW 12 " "

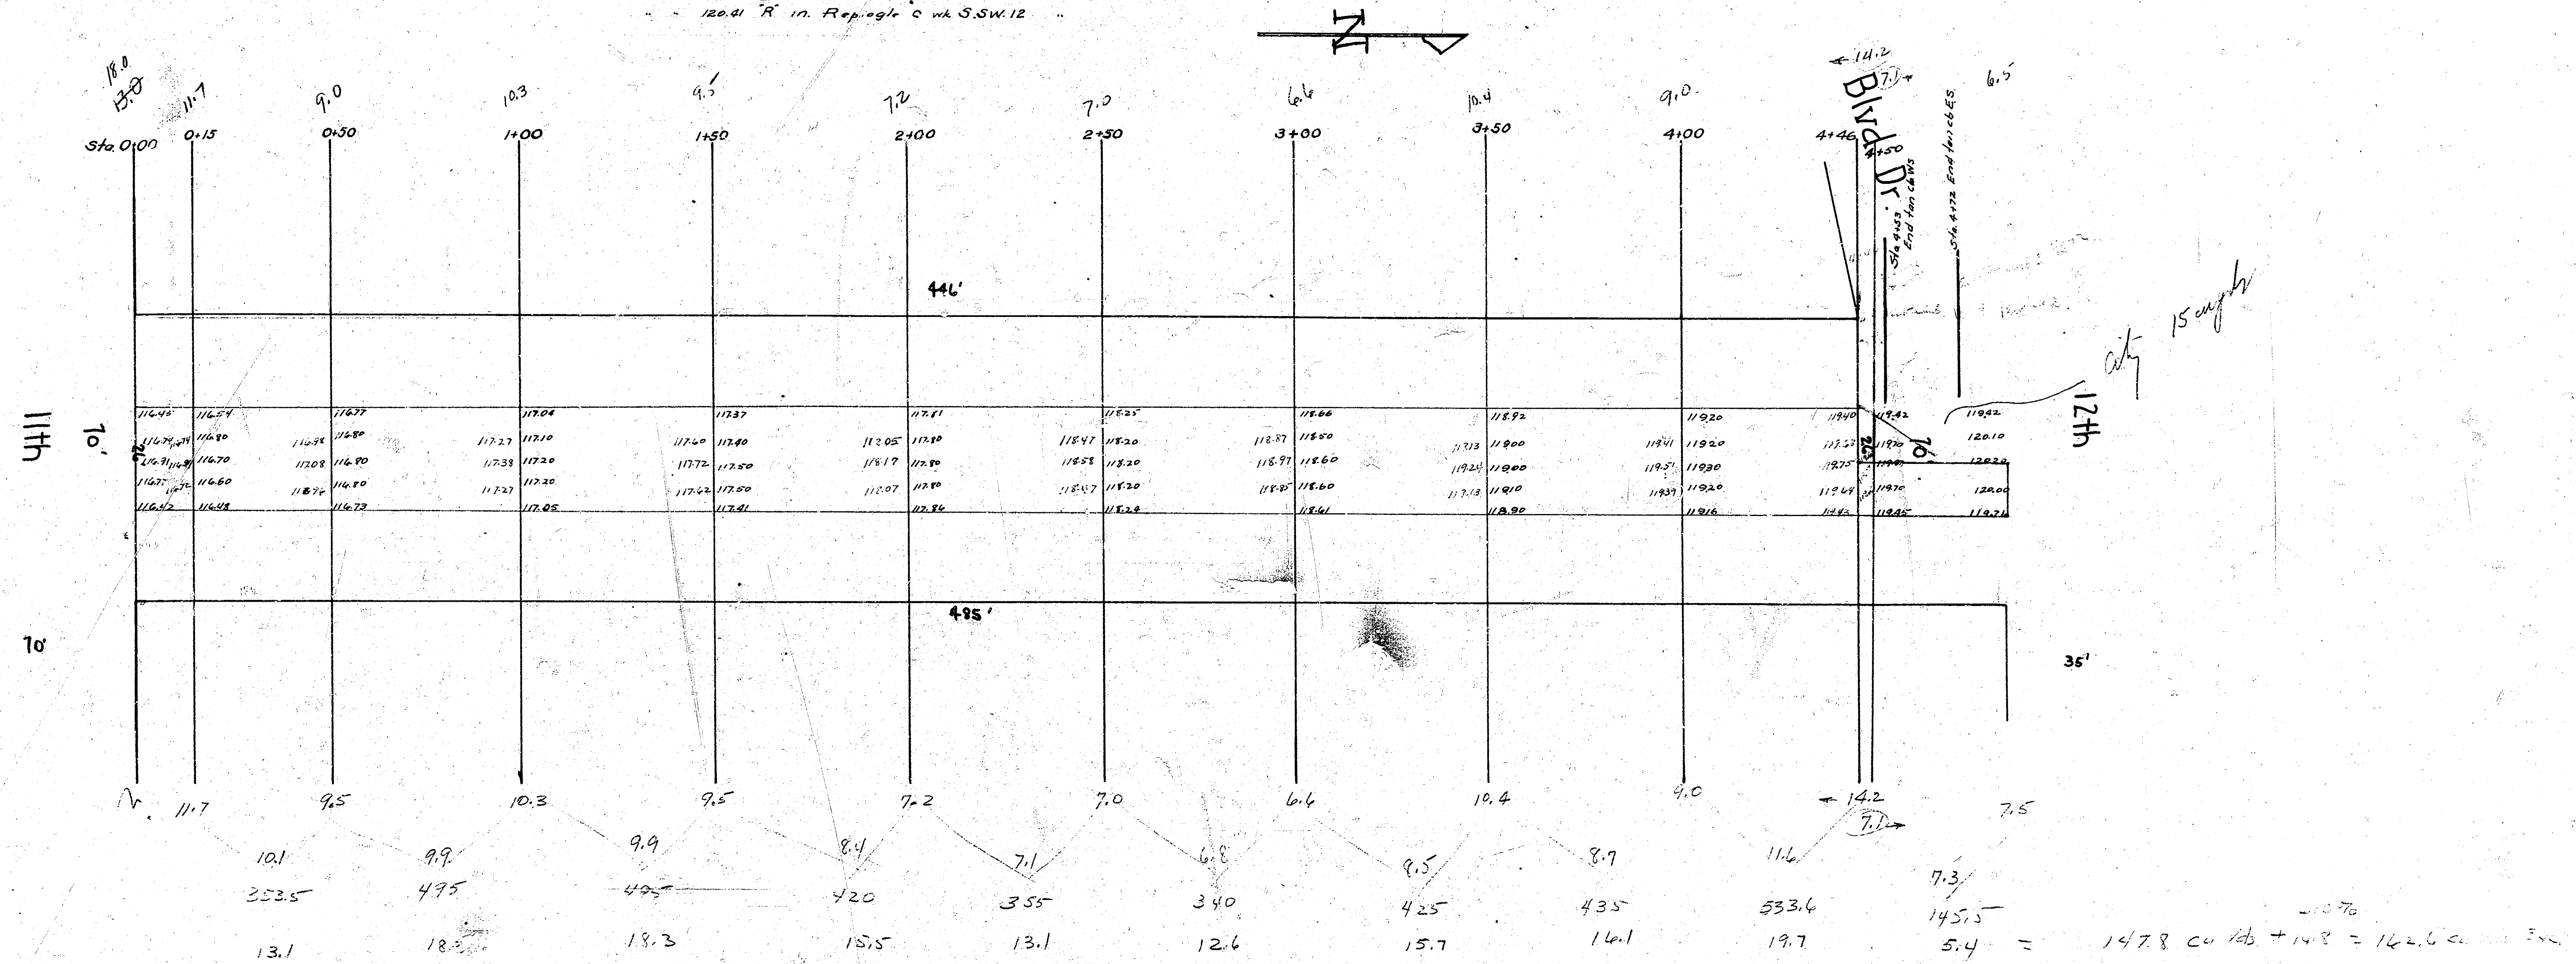

Paving Plan
1946
Jefferson
N.L. 11th
S.L. 12th