


BM. 120.92 E. in E. Ditch N. Ch. 164 E. L. Garland
 BM. 125.75 54th Bench Nail in Power Pole S.E. Cor. 17th & Porter

23.0
 21.0
 25.3
 41.1
 37.1
 37.8
 37.9
 37.7
 34.5
 34.4
 30.7
 46.5
 117.5
 588.6
 58.9
 Total 647.5 cu yd

City
 57.6 cu yd
 5.8
 Total 63.4

STATIONING IS ON WEST OFFSET LINE

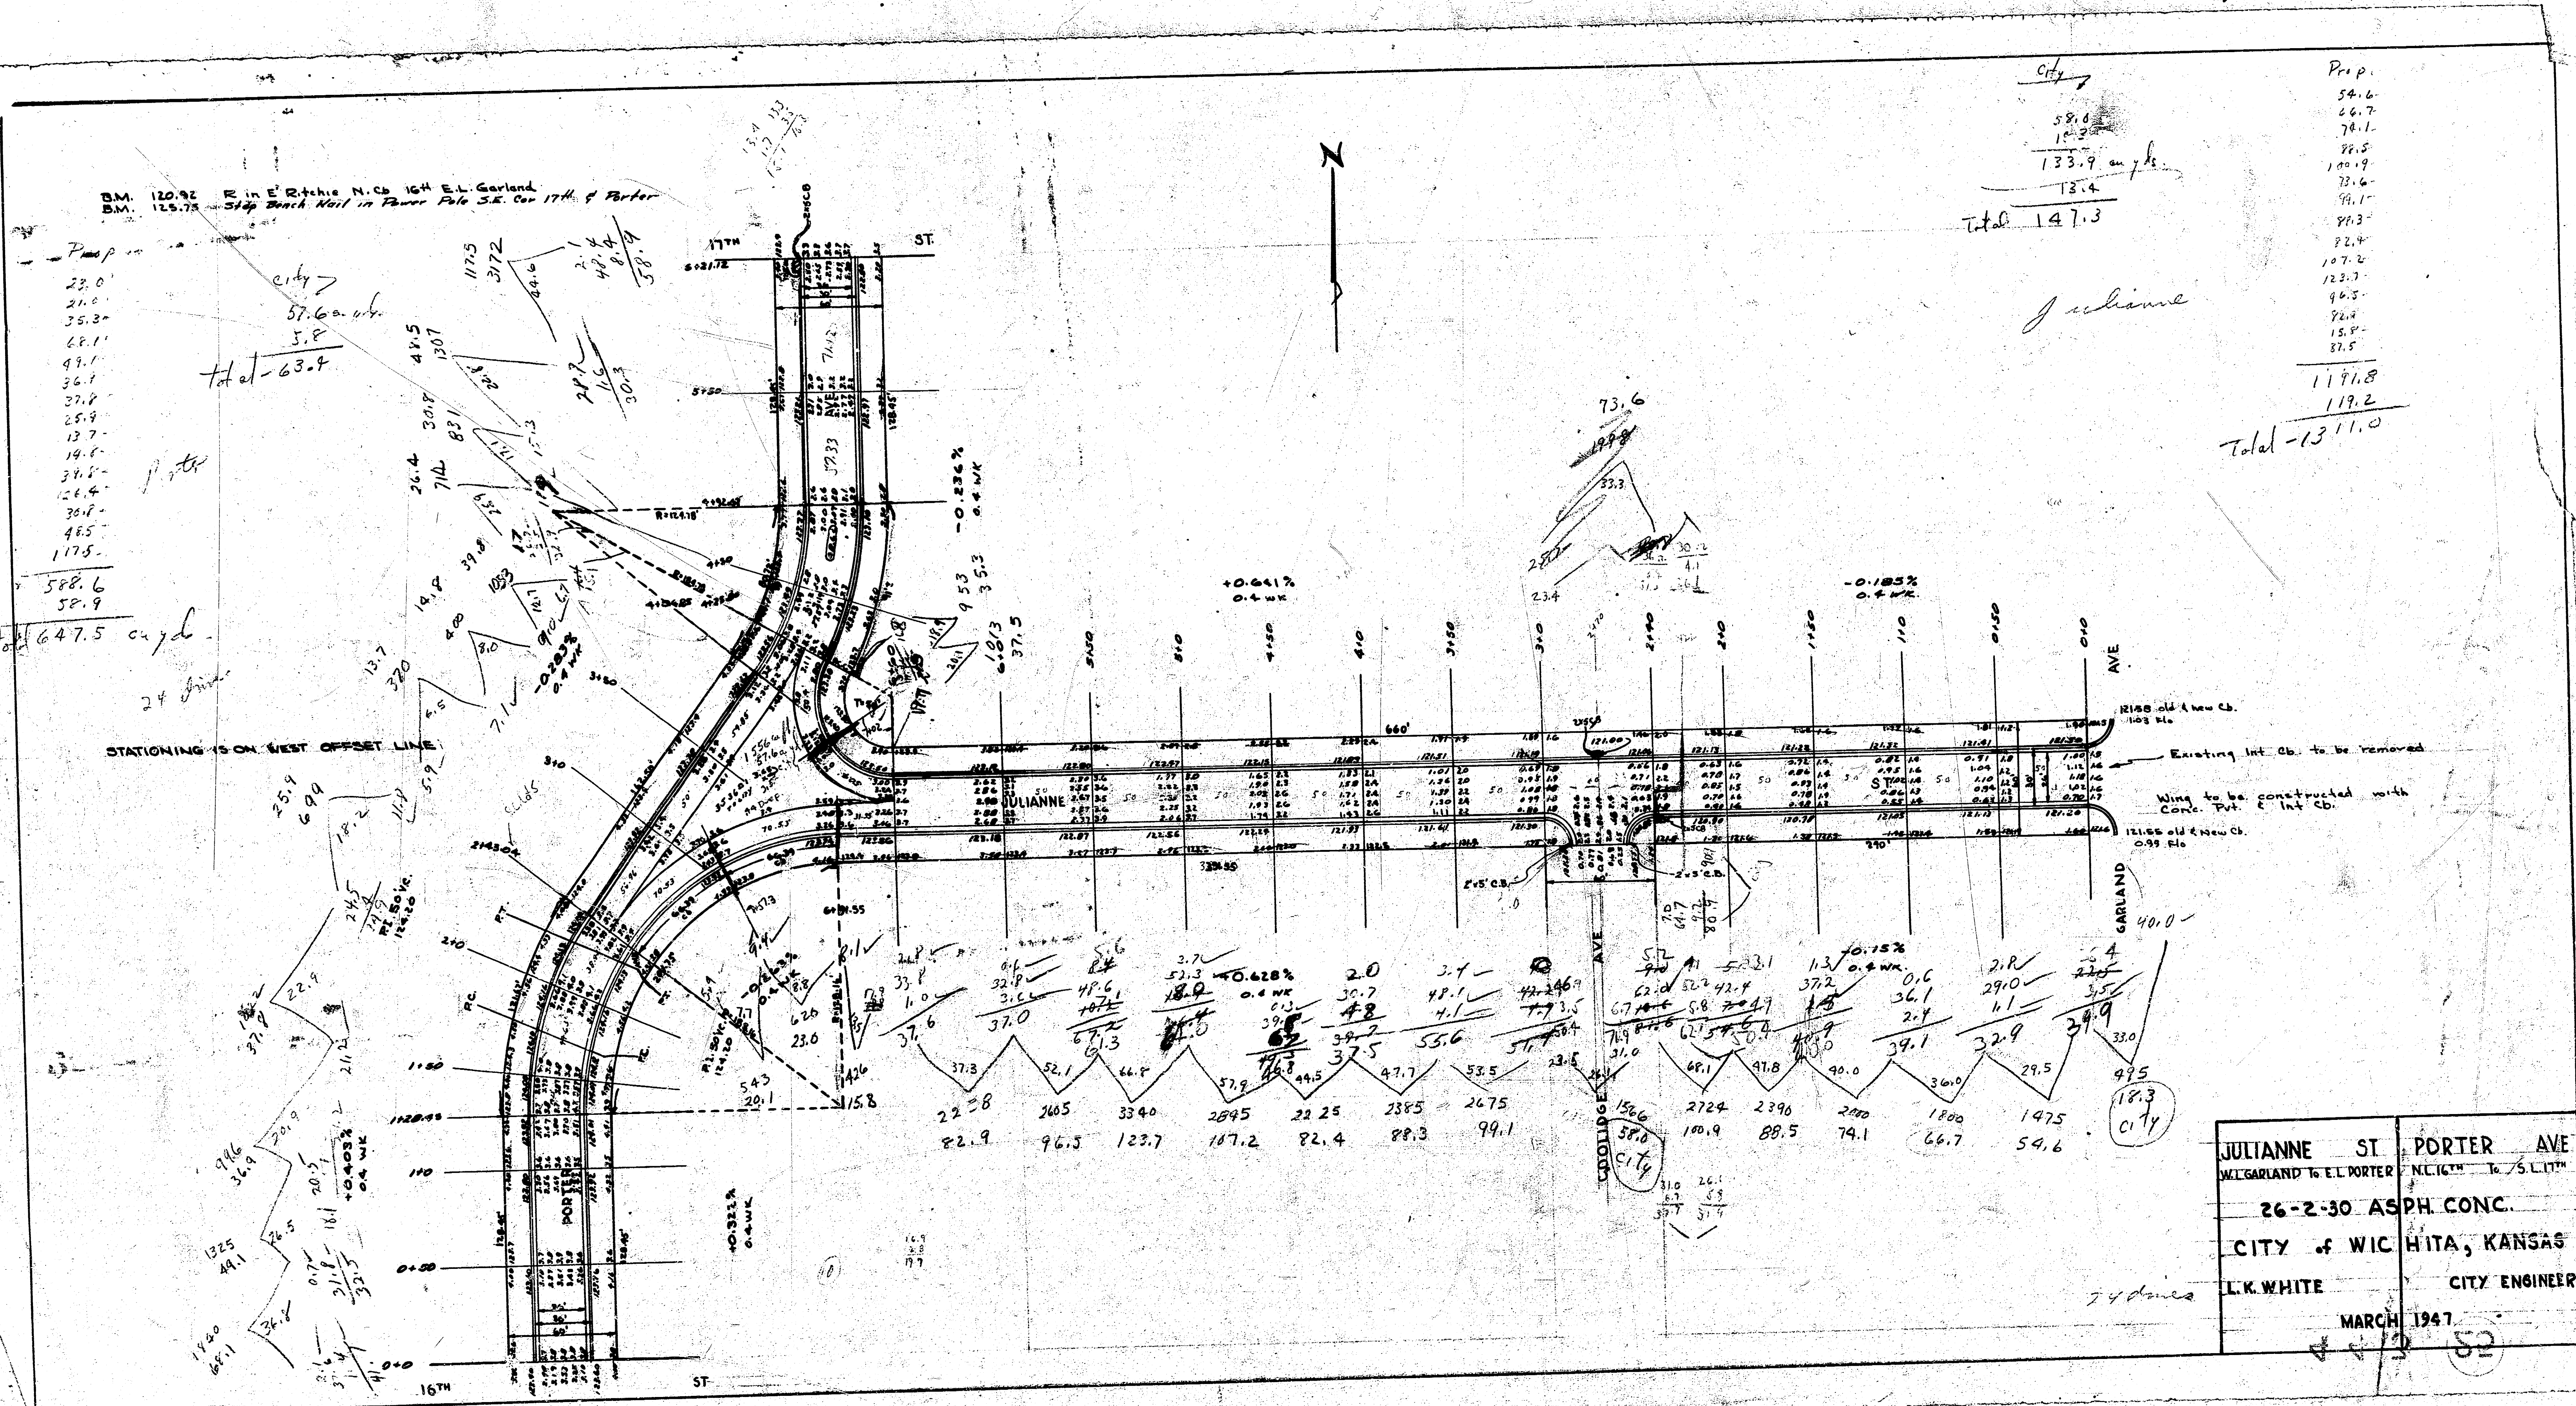

City
 58.6
 15.3
 133.9 cu yd
 18.4
 Total 147.3

Julianne

Prop.
 54.6
 66.7
 78.1
 88.5
 100.9
 92.6
 98.1
 82.3
 82.4
 107.2
 123.7
 96.5
 96.4
 15.8
 37.5

1171.8
 119.2
 Total 1291.0

JULIANNE ST	PORTER AVE
26'-2'-30\"/>	

CITY of WICHITA, KANSAS
 L.K. WHITE CITY ENGINEER
 MARCH 1947