


B.M. 107.15 Sta. NW. Cor. Hydraulic & Kellogg
 B.M. 106.58 Top Ch. S. End W. Ch. R.R. S.D. Orme St W.S. Orme Court.
 B.M. 108.23 N.E. Cor. Lower Step House 72001 Indianapolis & Orme Court.

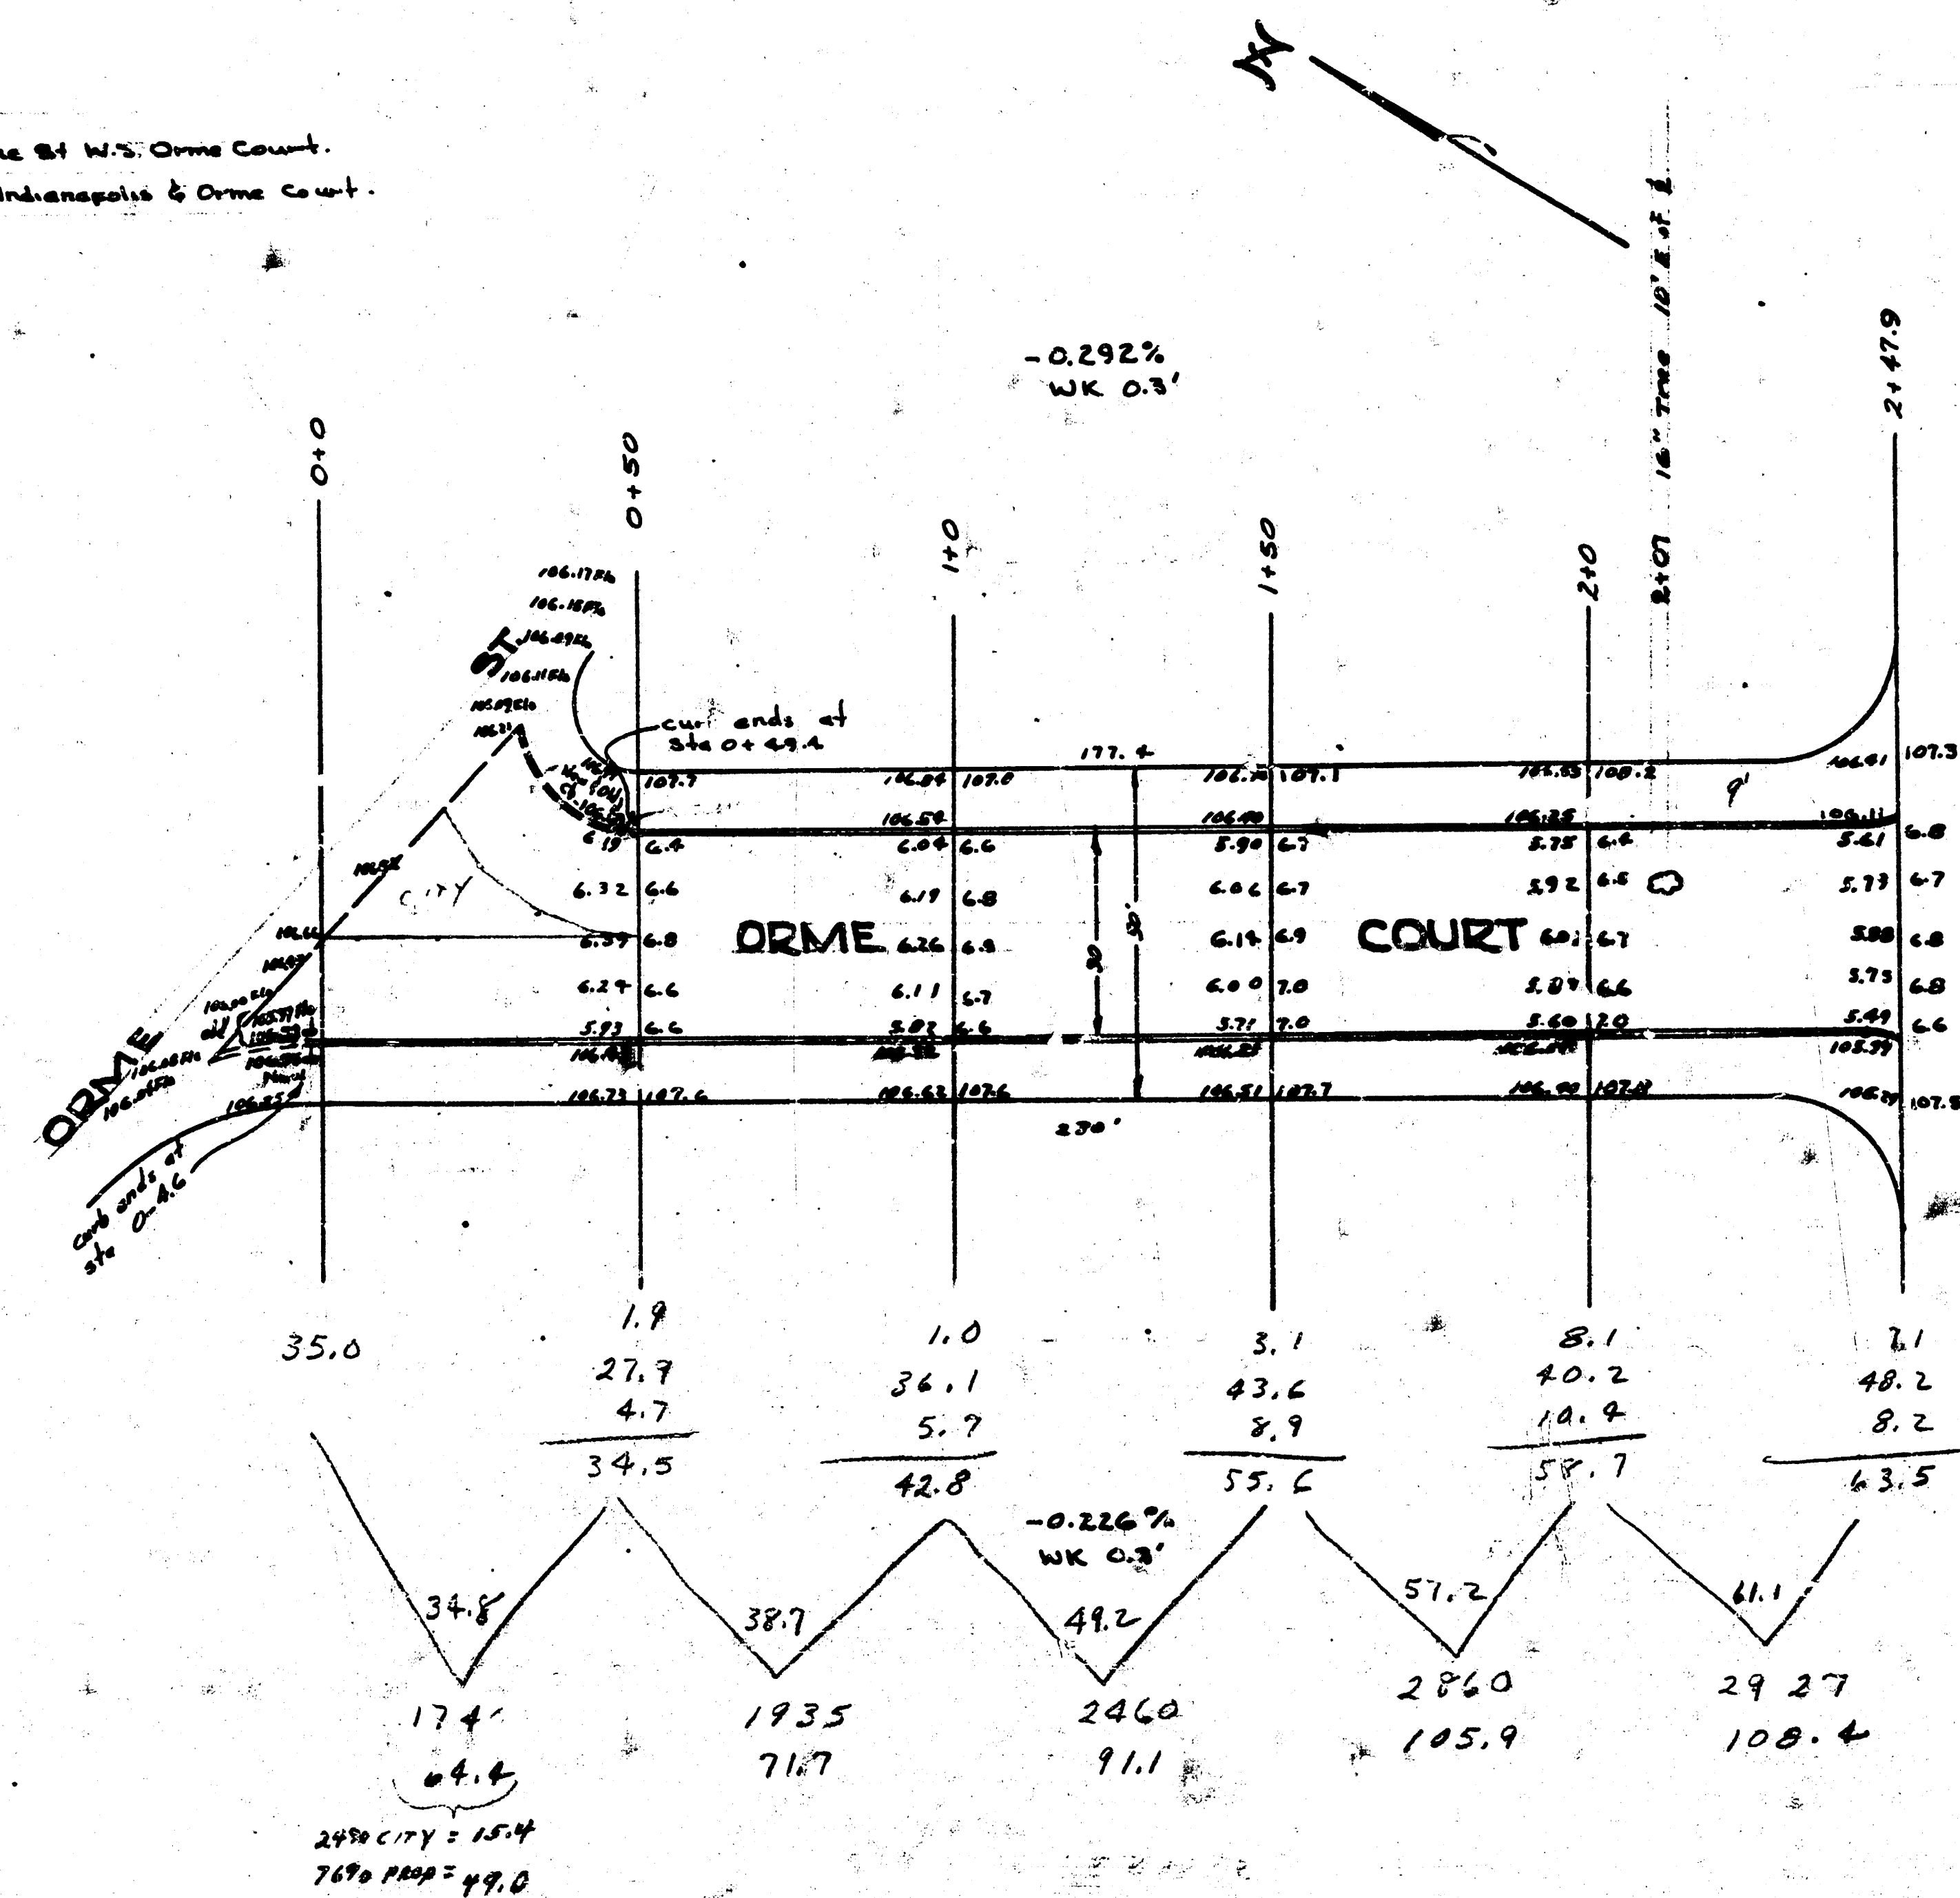

PROP
 108.4
 105.9
 91.1
 71.7
 49.4
 42.6
 42.6
 468.7 cu yds

CITY
 15.4
 1000
 1.5
 16.9

12' CONC. & CB.
 ORME COURT
 S. ORME & W.L. MINNESOTA
 30' CONC. & CB.
 CITY OF WICHITA, KANS.
 L.K. WHITE - CITY ENGINEER
 MARCH 1947

4 3 1 15