


Survey Road: 11 Bk W6
Plan: 10
Exc: 10
Checked: 8/VE

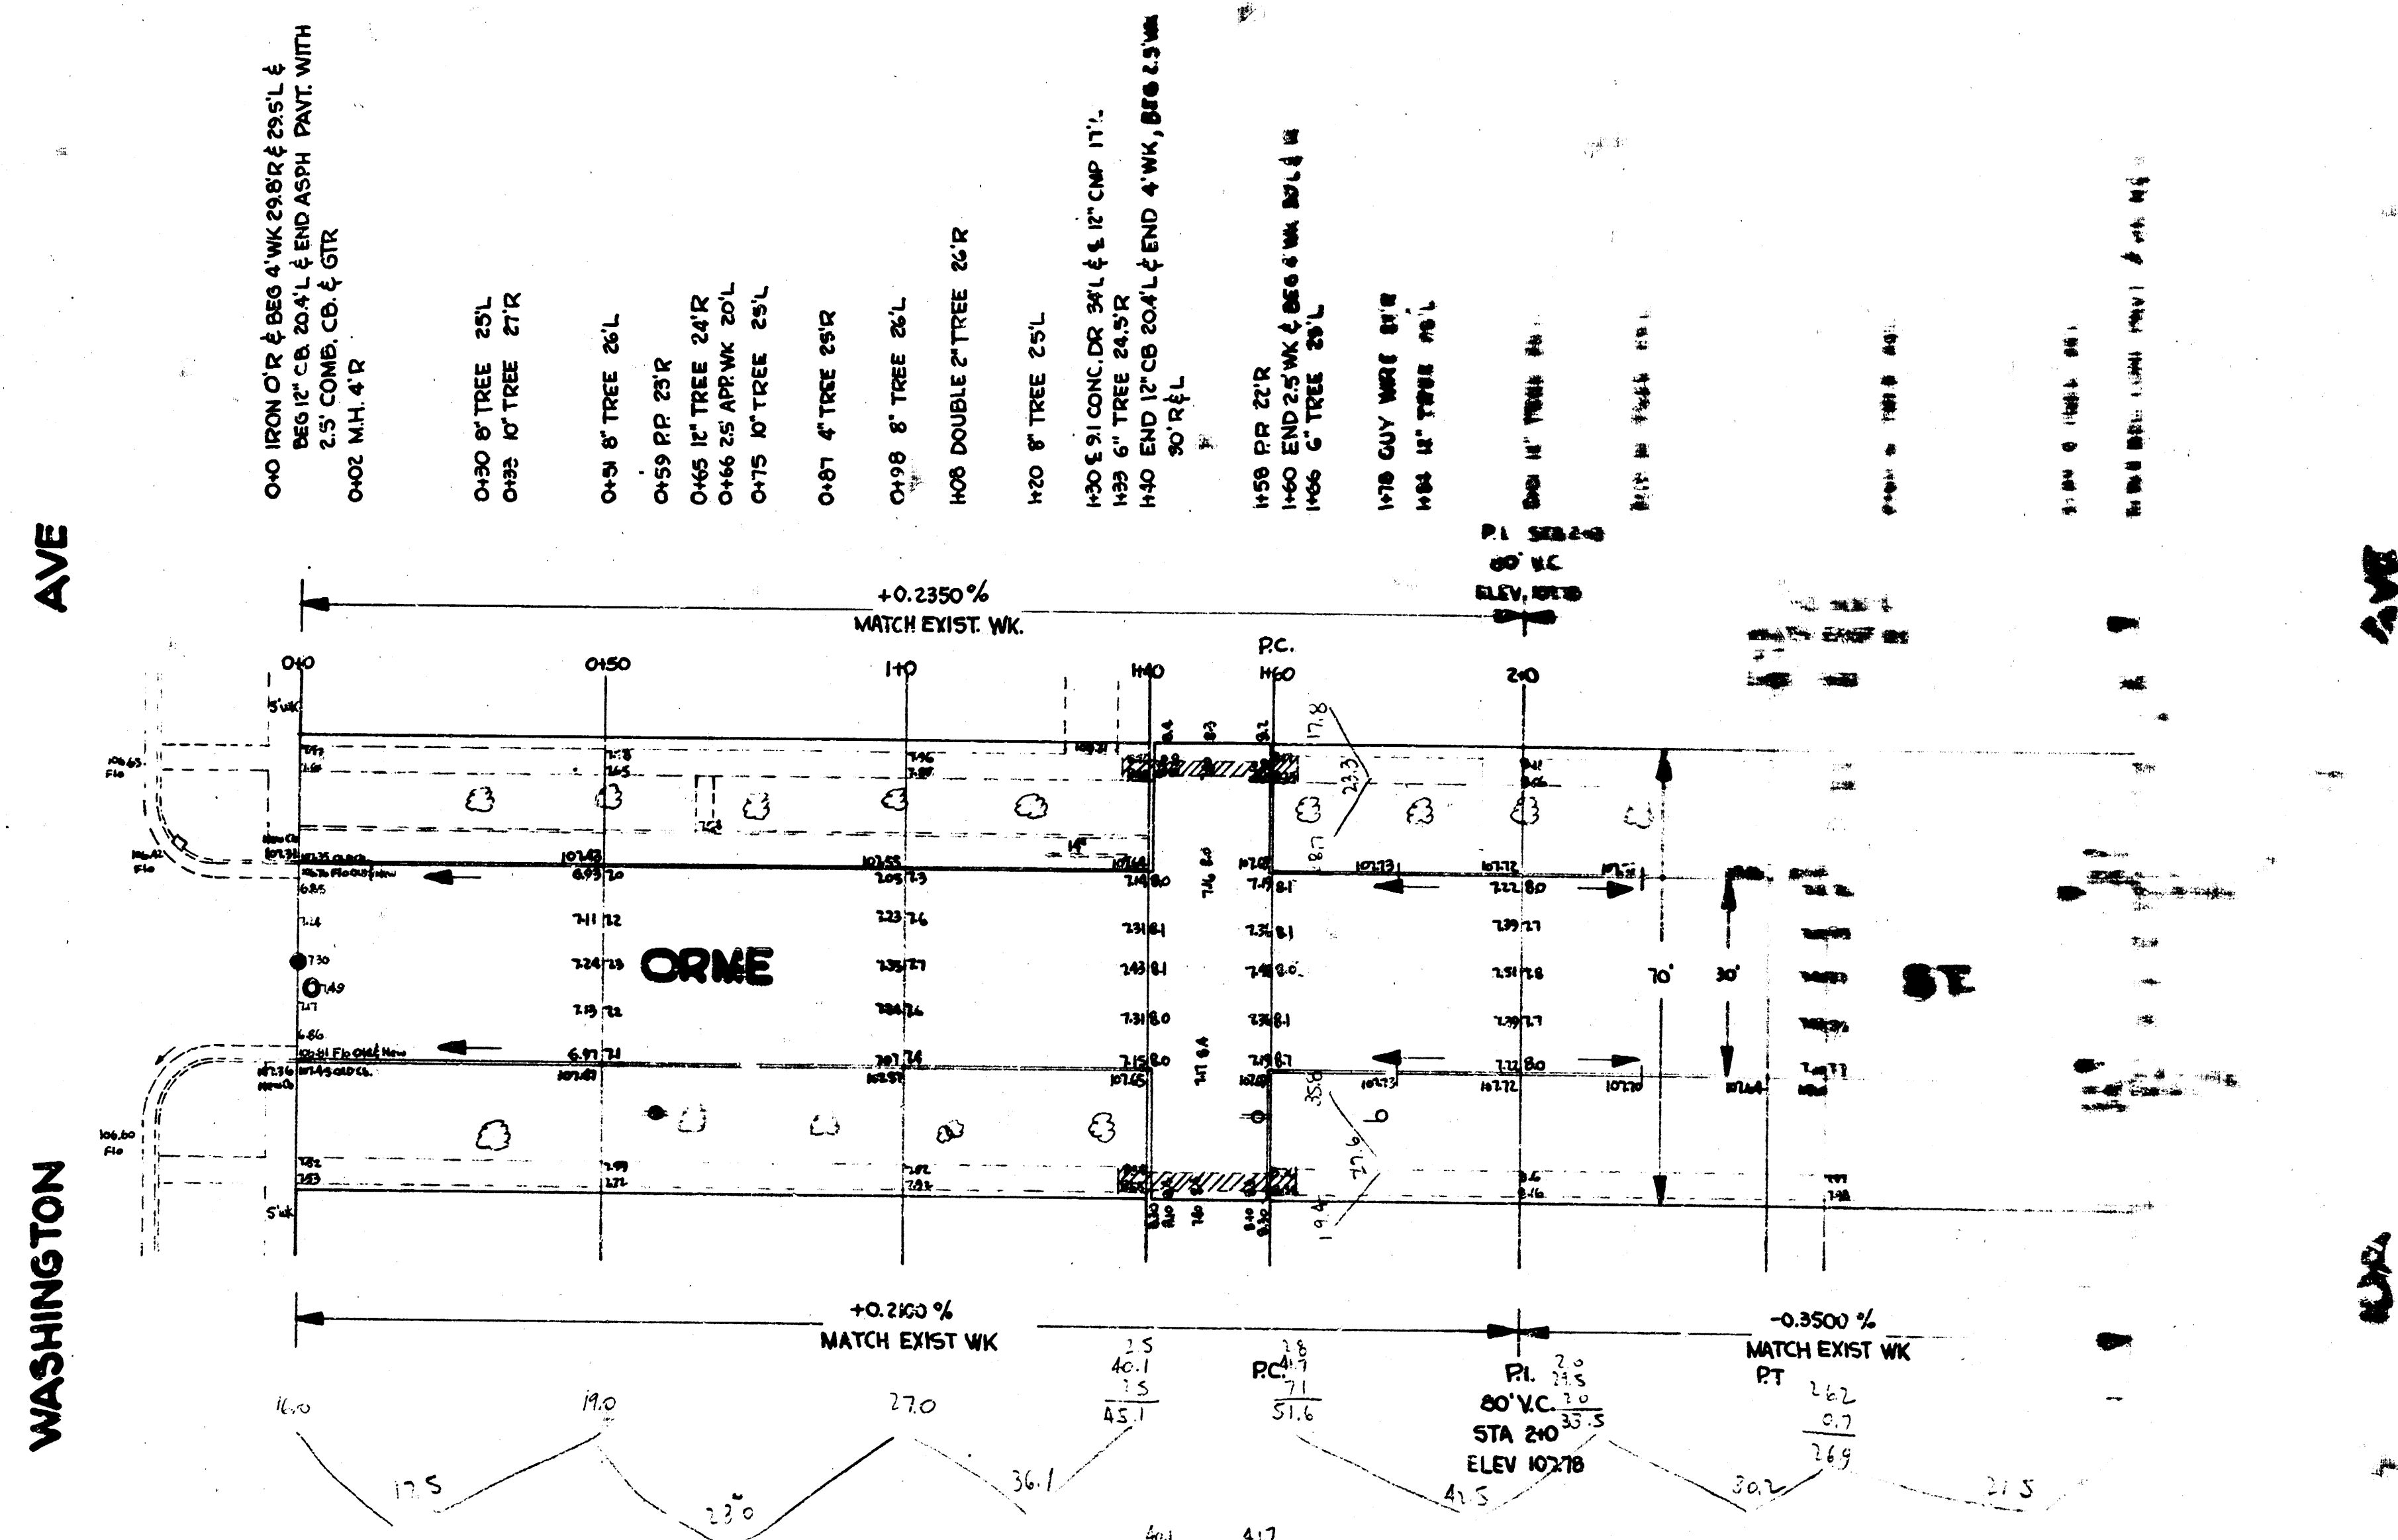

BM IRON IN THIMBLE E. ORNE & E. IDA ELEV. 107.44

NOTE TO CONTRACTOR & FIELD ENGINEER

1. MATCH EXIST. PAVT. AT INTERSECTIONS OF WASH. & IDA.
2. WK. REPL. AT ALLEYS TO BE BUILT TO GRADES SHOWN.
3. ENTRANCE PIPE REM. WILL BE DISPOSED OF IN ACCORDANCE WITH INSTRUCTIONS OF DIRT CHECKER

OCME

85

死 亡 之 後 的 生 活

4 - DA

30' CONC & CURB
CITY OF WICHITA, KANSAS

2025-01-15
 2025-01-15

[illegible]