


PAVING PLAN 1943
 ORME ST. - EL. ROOSEVELT to W.L. QUENTIN
 31 Conc. Int. Cb.

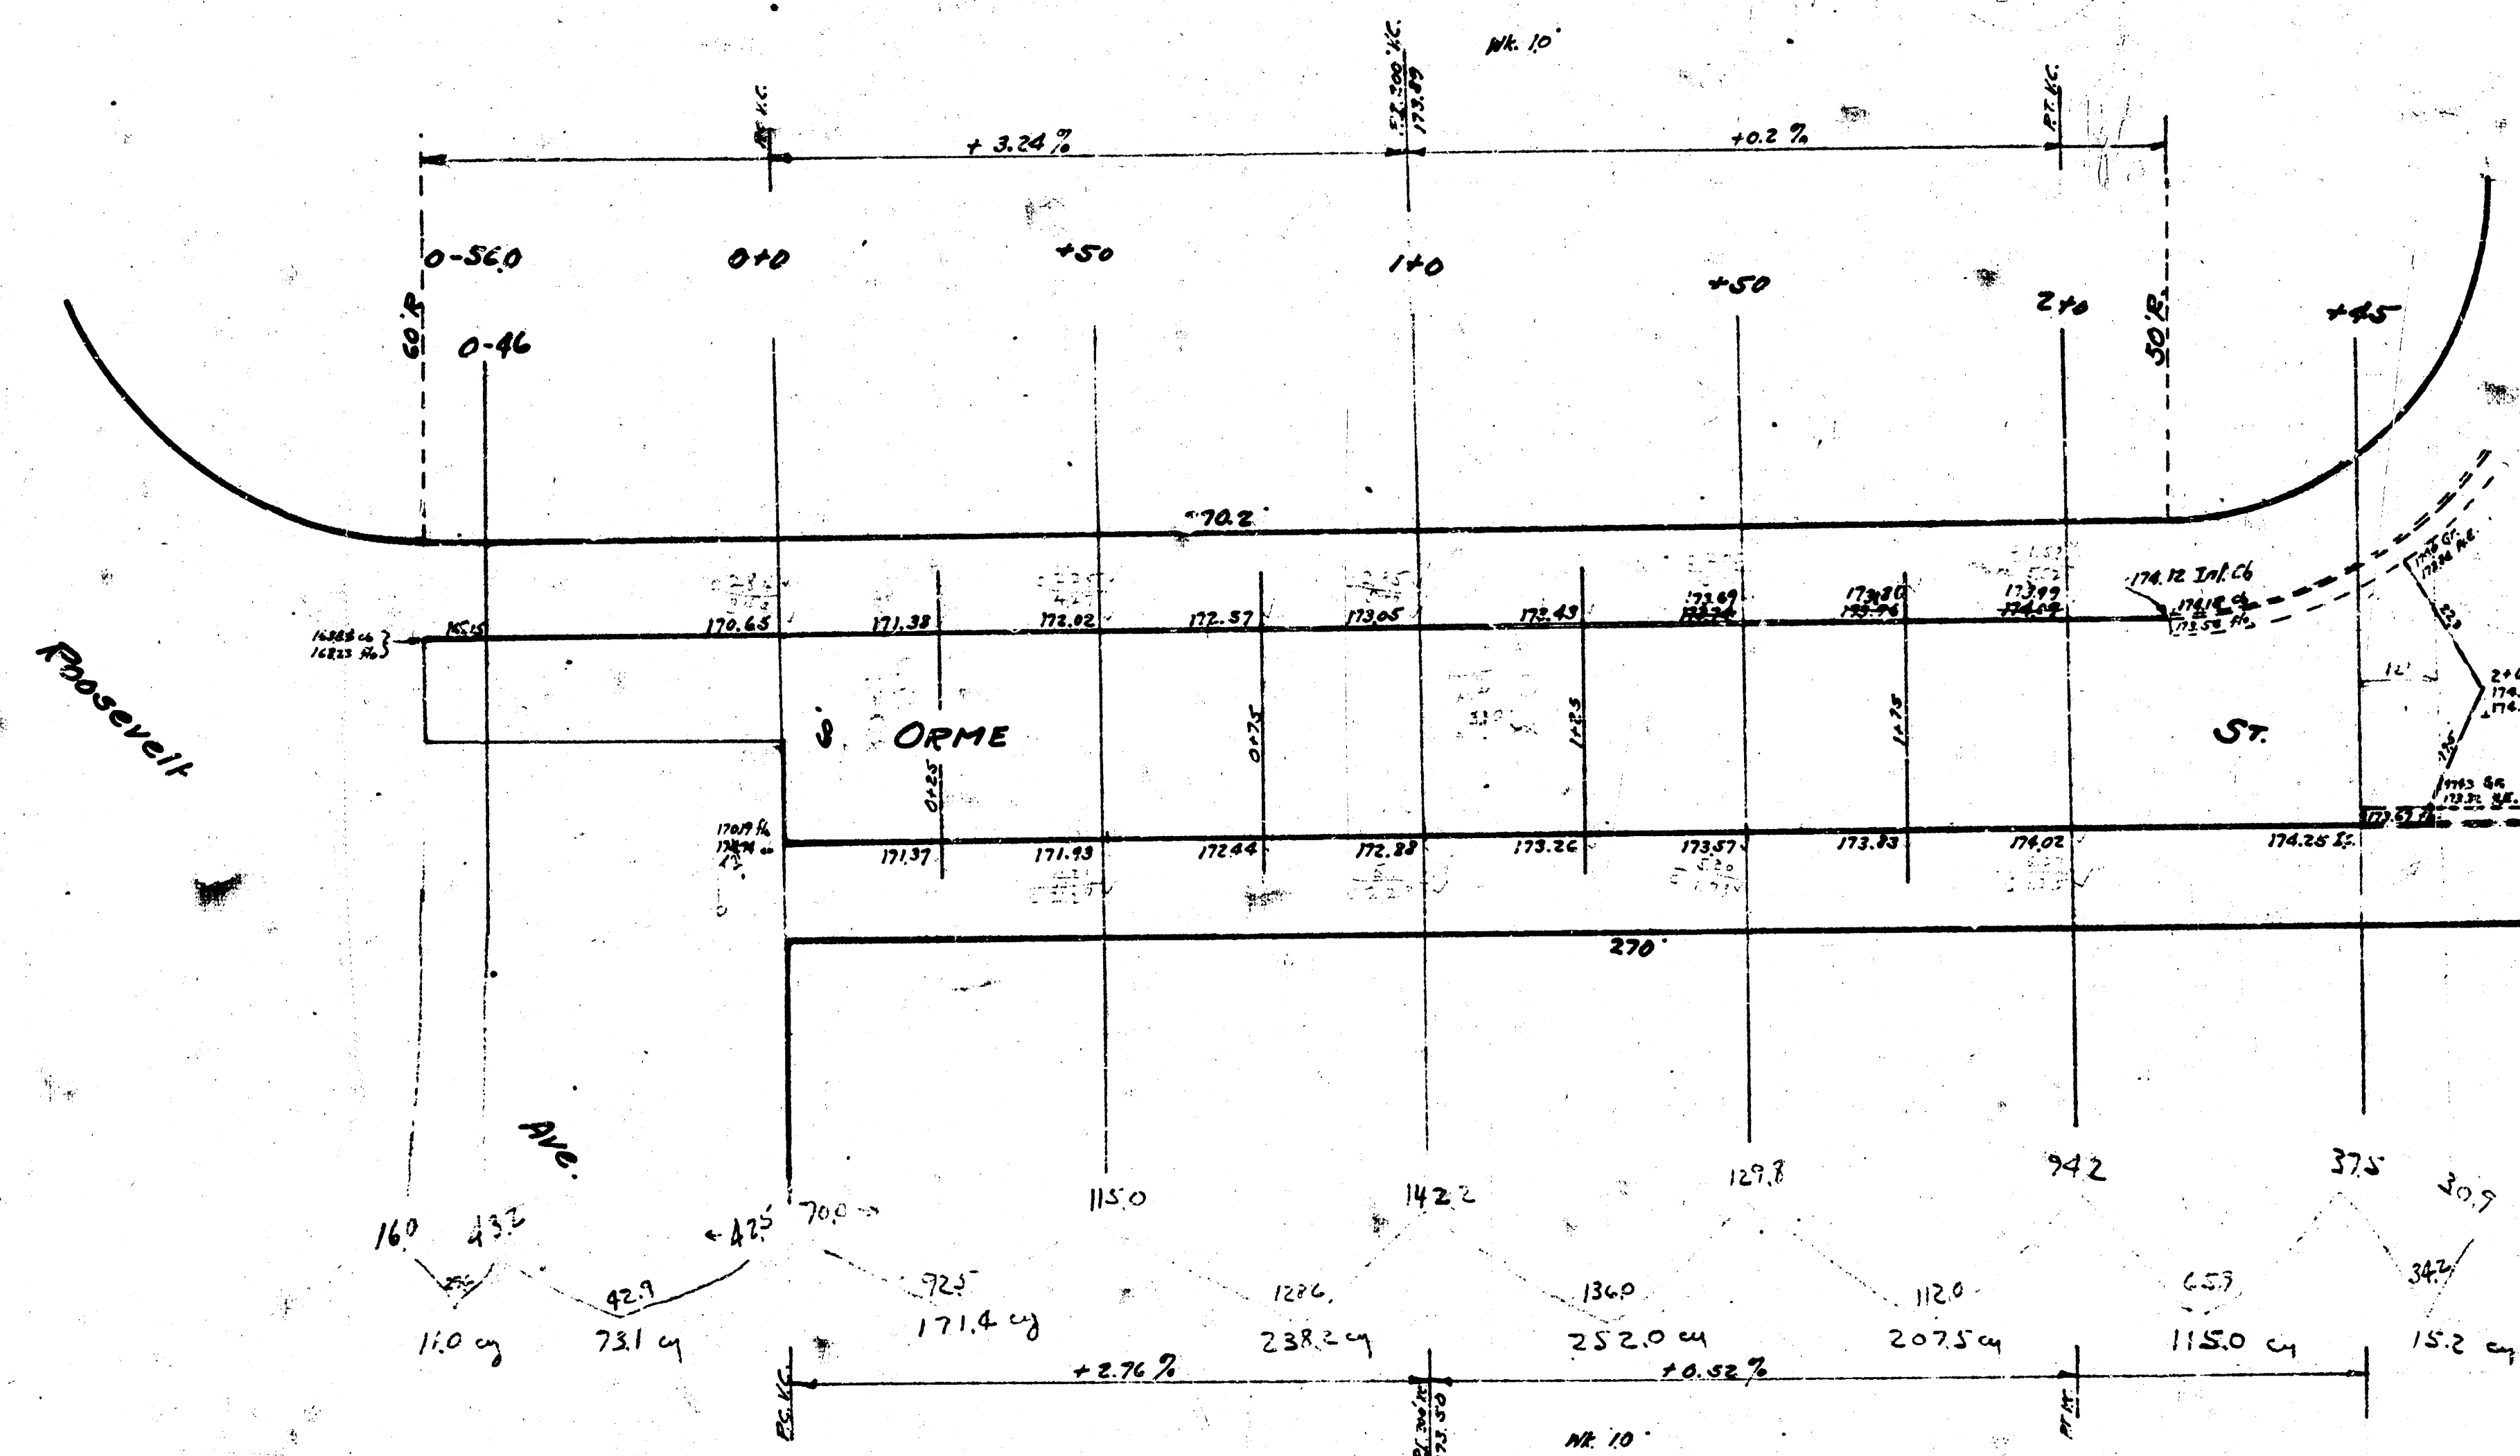

B.M. Elev. 174.35 N.H. rim C. Quentin & C. Orme
 168.78 5" in Globe N. ch. Orme, 53' N. of EL. Roosevelt St.

Property - 1083.4 cu yds
 +10.9 108.3
 1191.7 cu yds