


Book "G"

B.M. 157.13 10" in Blk. N.W. Cor. Orma — W.L. Beverly
B.M. 153.11 10" in Blk. S. Ch. Orma at E.L. Sylvan Lane

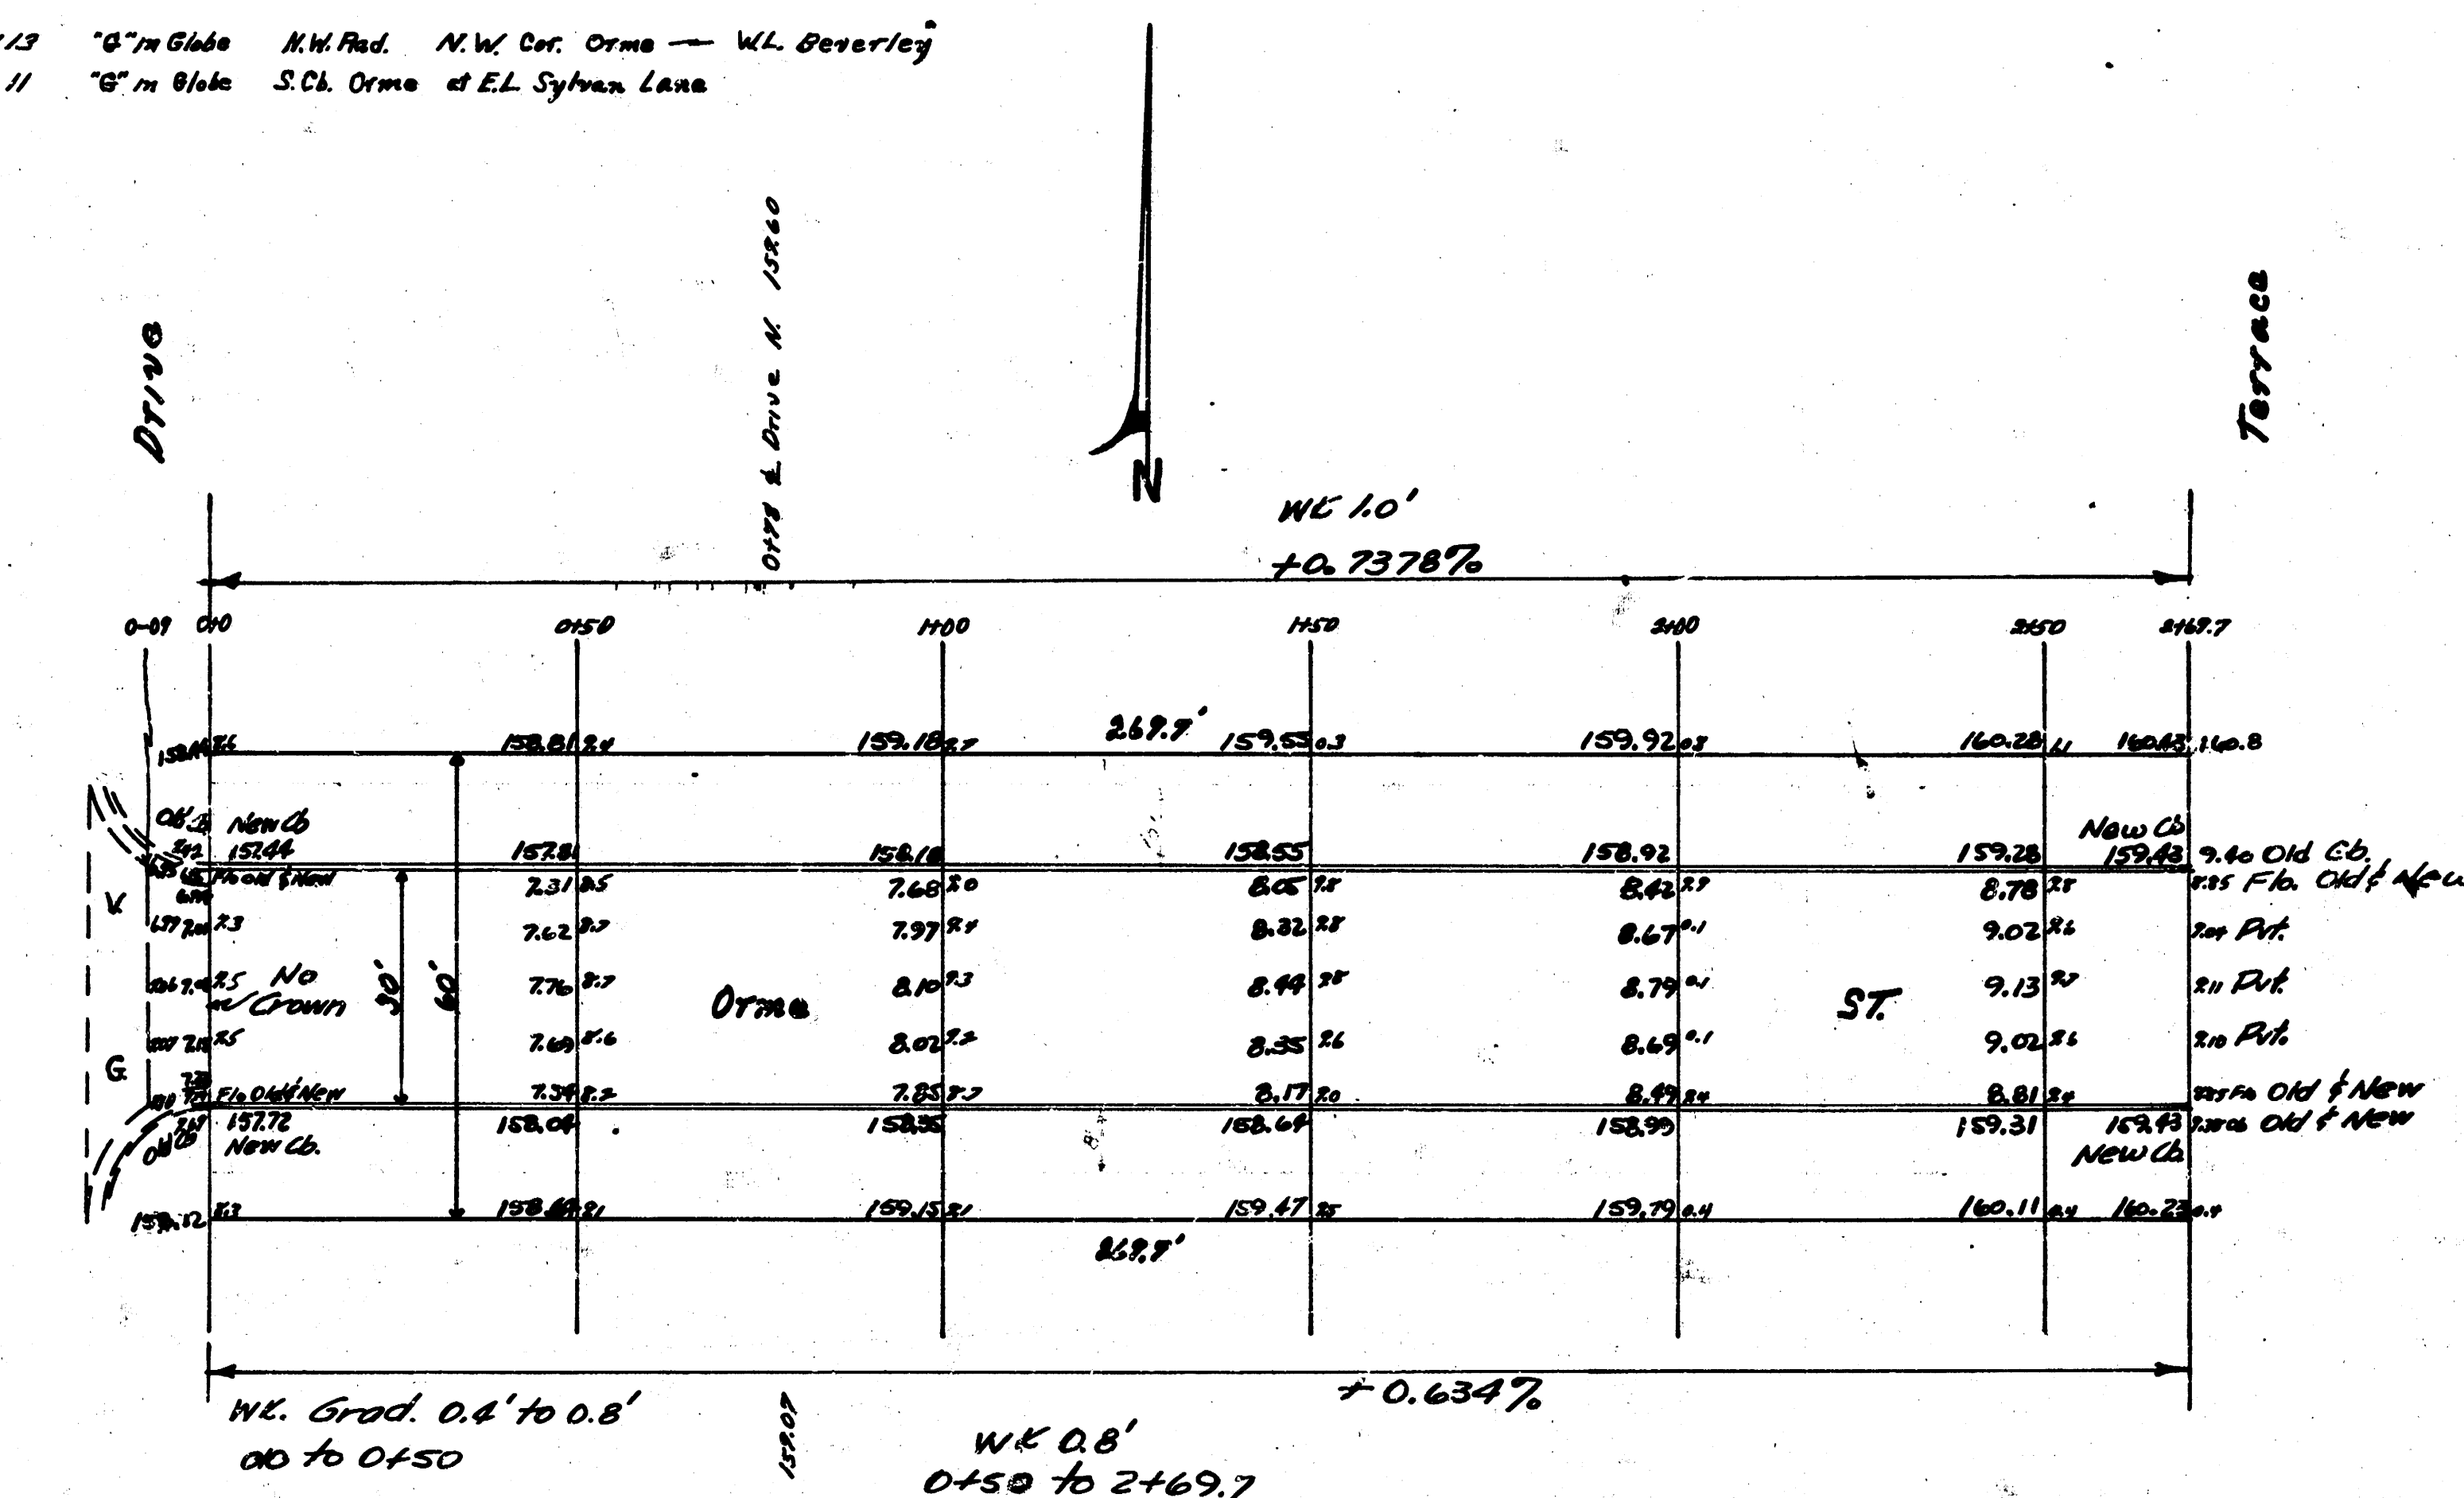


Prop
6.8
80.7
92.0
104.5
113.3
118.0
125.0
572.3
+10%
Total 629.5 cu yds.

City
0

400.0 - 400.0

City

70.0 - 70.0

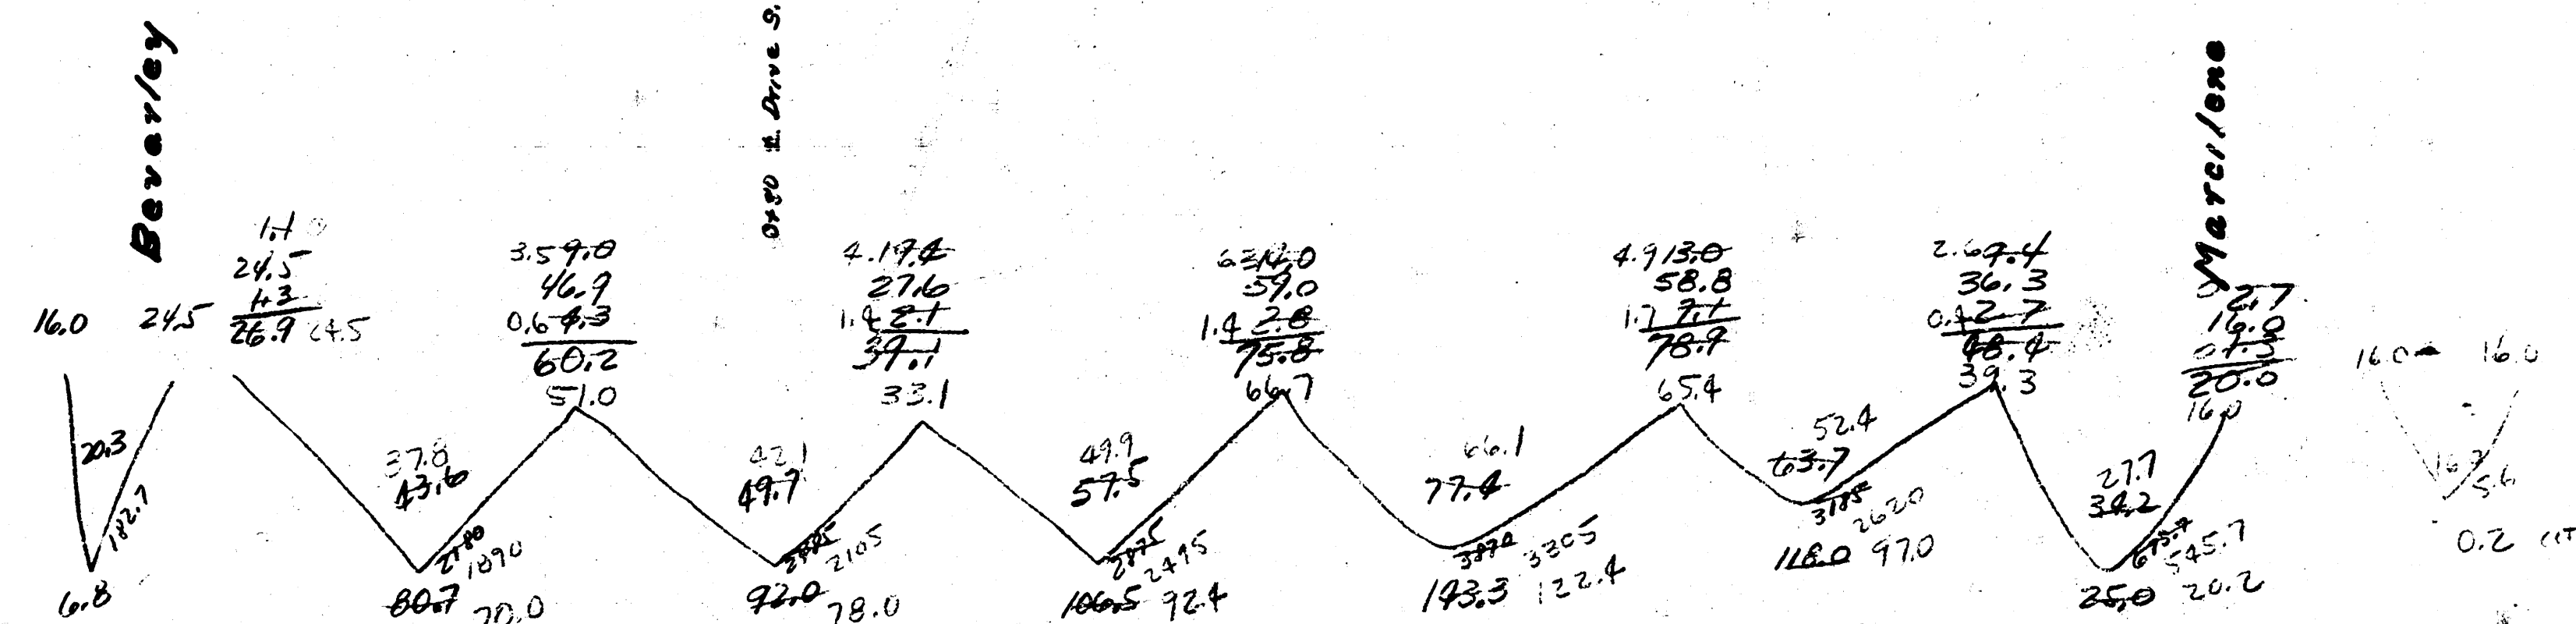

Orma St.
E.L. Beverly Dr. — W.L. Marlene Terrace
90' Cor. & Ch.
City of Wichita, Kansas
L.K. White City Engineer
July 1918
Project C18-18

4 13 4 12