


Mastic Joint Detail
No Scale

B.M. 14611 Bolt 3 end W. Hubguard Bridge on Eastern Ave.
Stationing on 312

Prop.	City	Prop.	City
1161.2	0	0	0
1162.1	0	0	0
1207.3	0	0	0

Station	Depth	Width	Area
0+00	66.43	23' 11" 30"	27' 11" 35"
+25	27.68	8' 11" 25"	28' 23" 56"
+50	27.68	8' 11" 25"	28' 23" 56"
+100	13.21	3' 33" 40"	40' 37" 1"

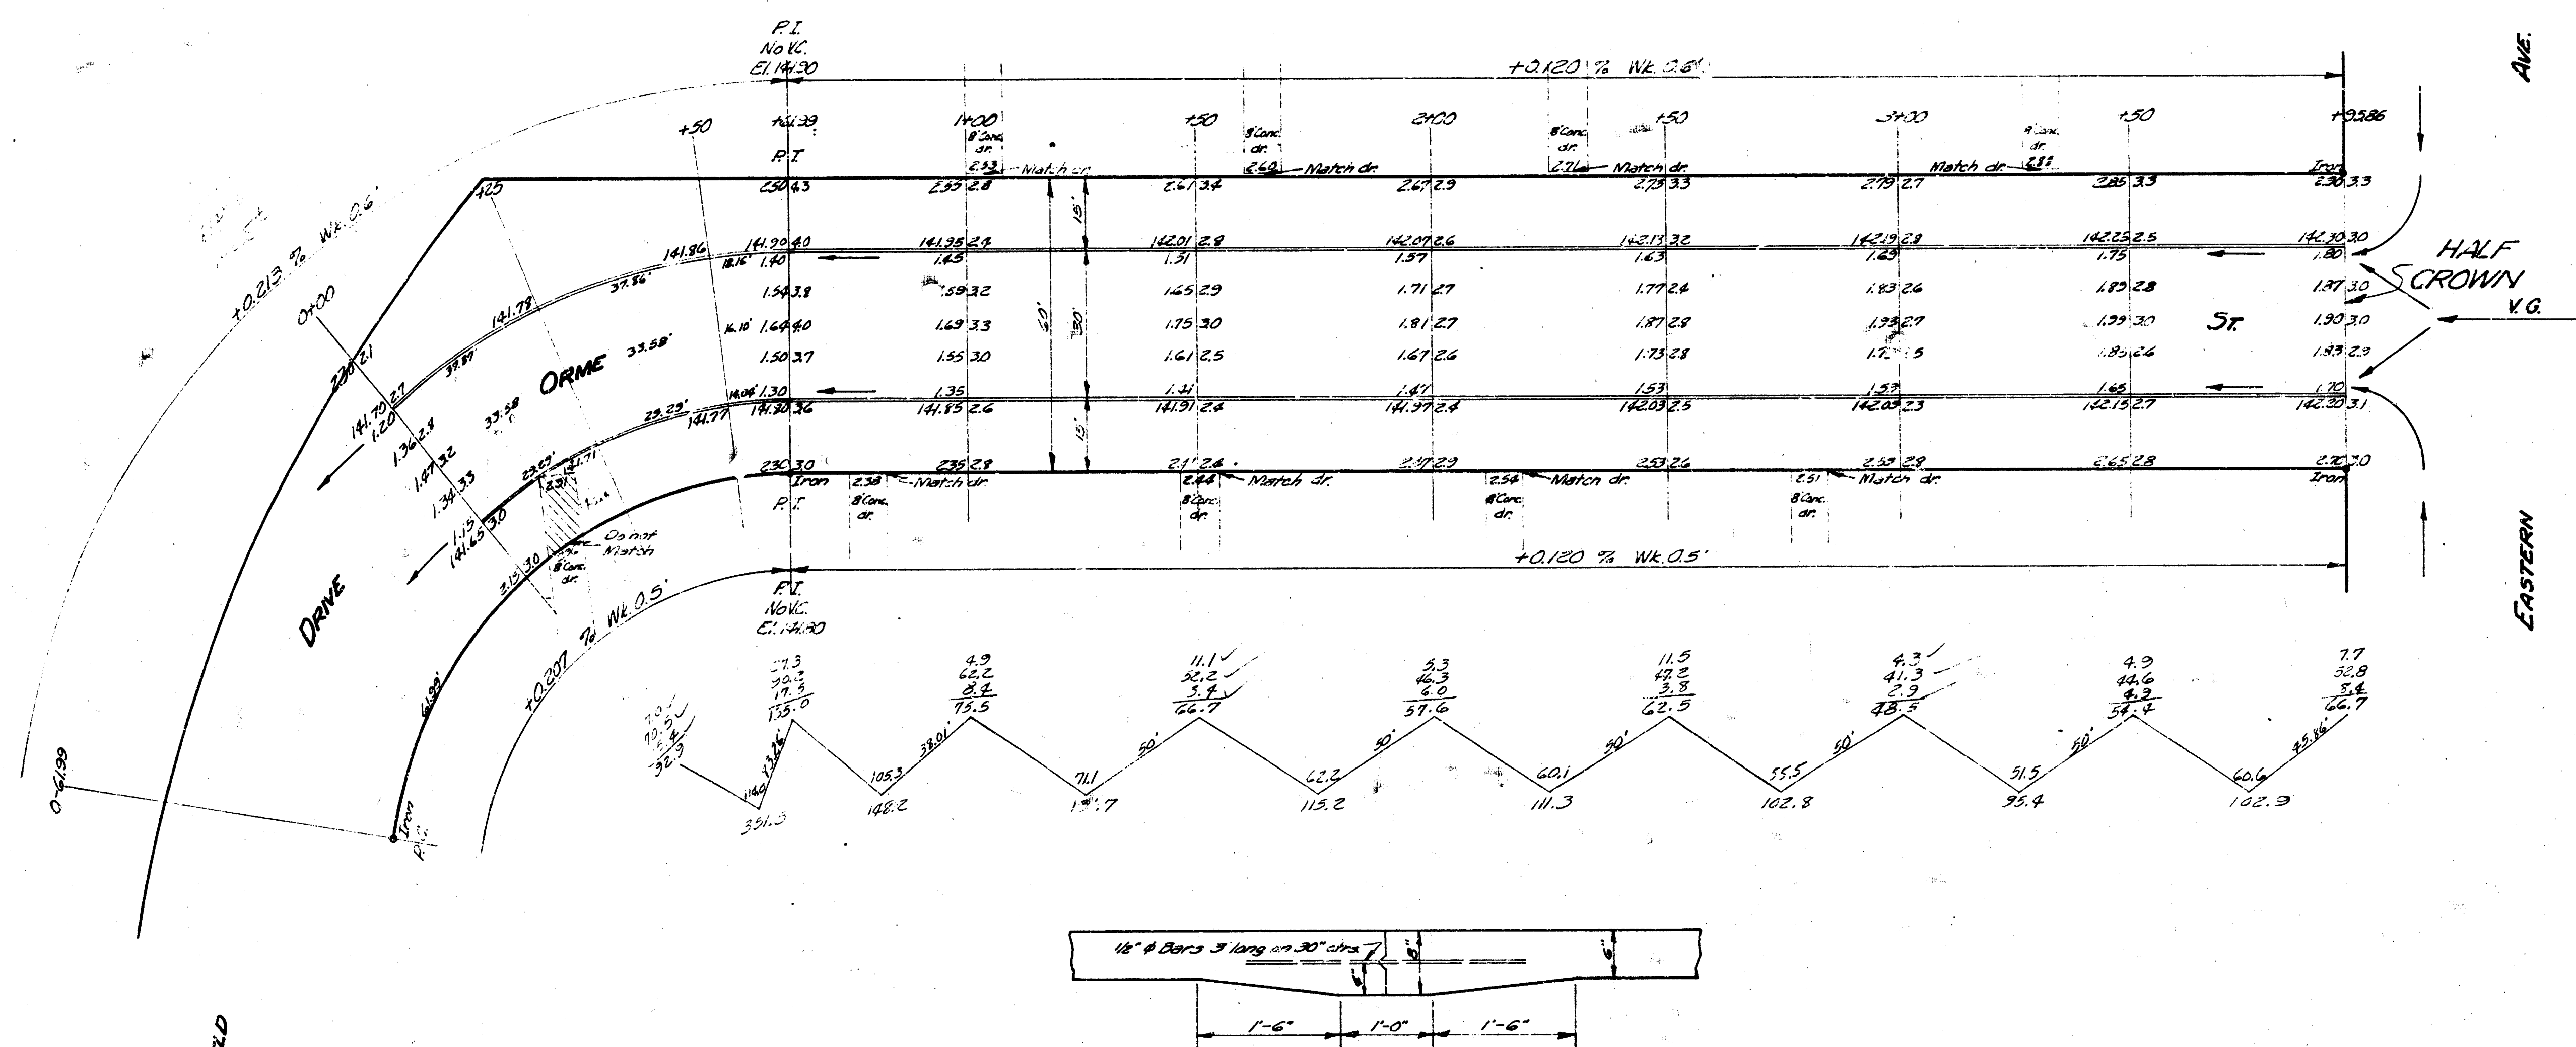

ORME
W.L. MANSFIELD TO W.L. EASTERN
30' CONC. & CB.
CITY OF WICHITA KANSAS
B.E. SMITH CITY ENGINEER
Feb. 1955 PROJ. NO. C14-385