


Survey
Plan
Checked

CHAINING WEST ON &
B.M. 104.48 "T" IN TROY FIRE PLUG S.W. COR. EXCHANGE PLACE
B.M. 102.15 "G" IN GLOBE S.L. OSIE WEST CB EXCHANGE PLACE

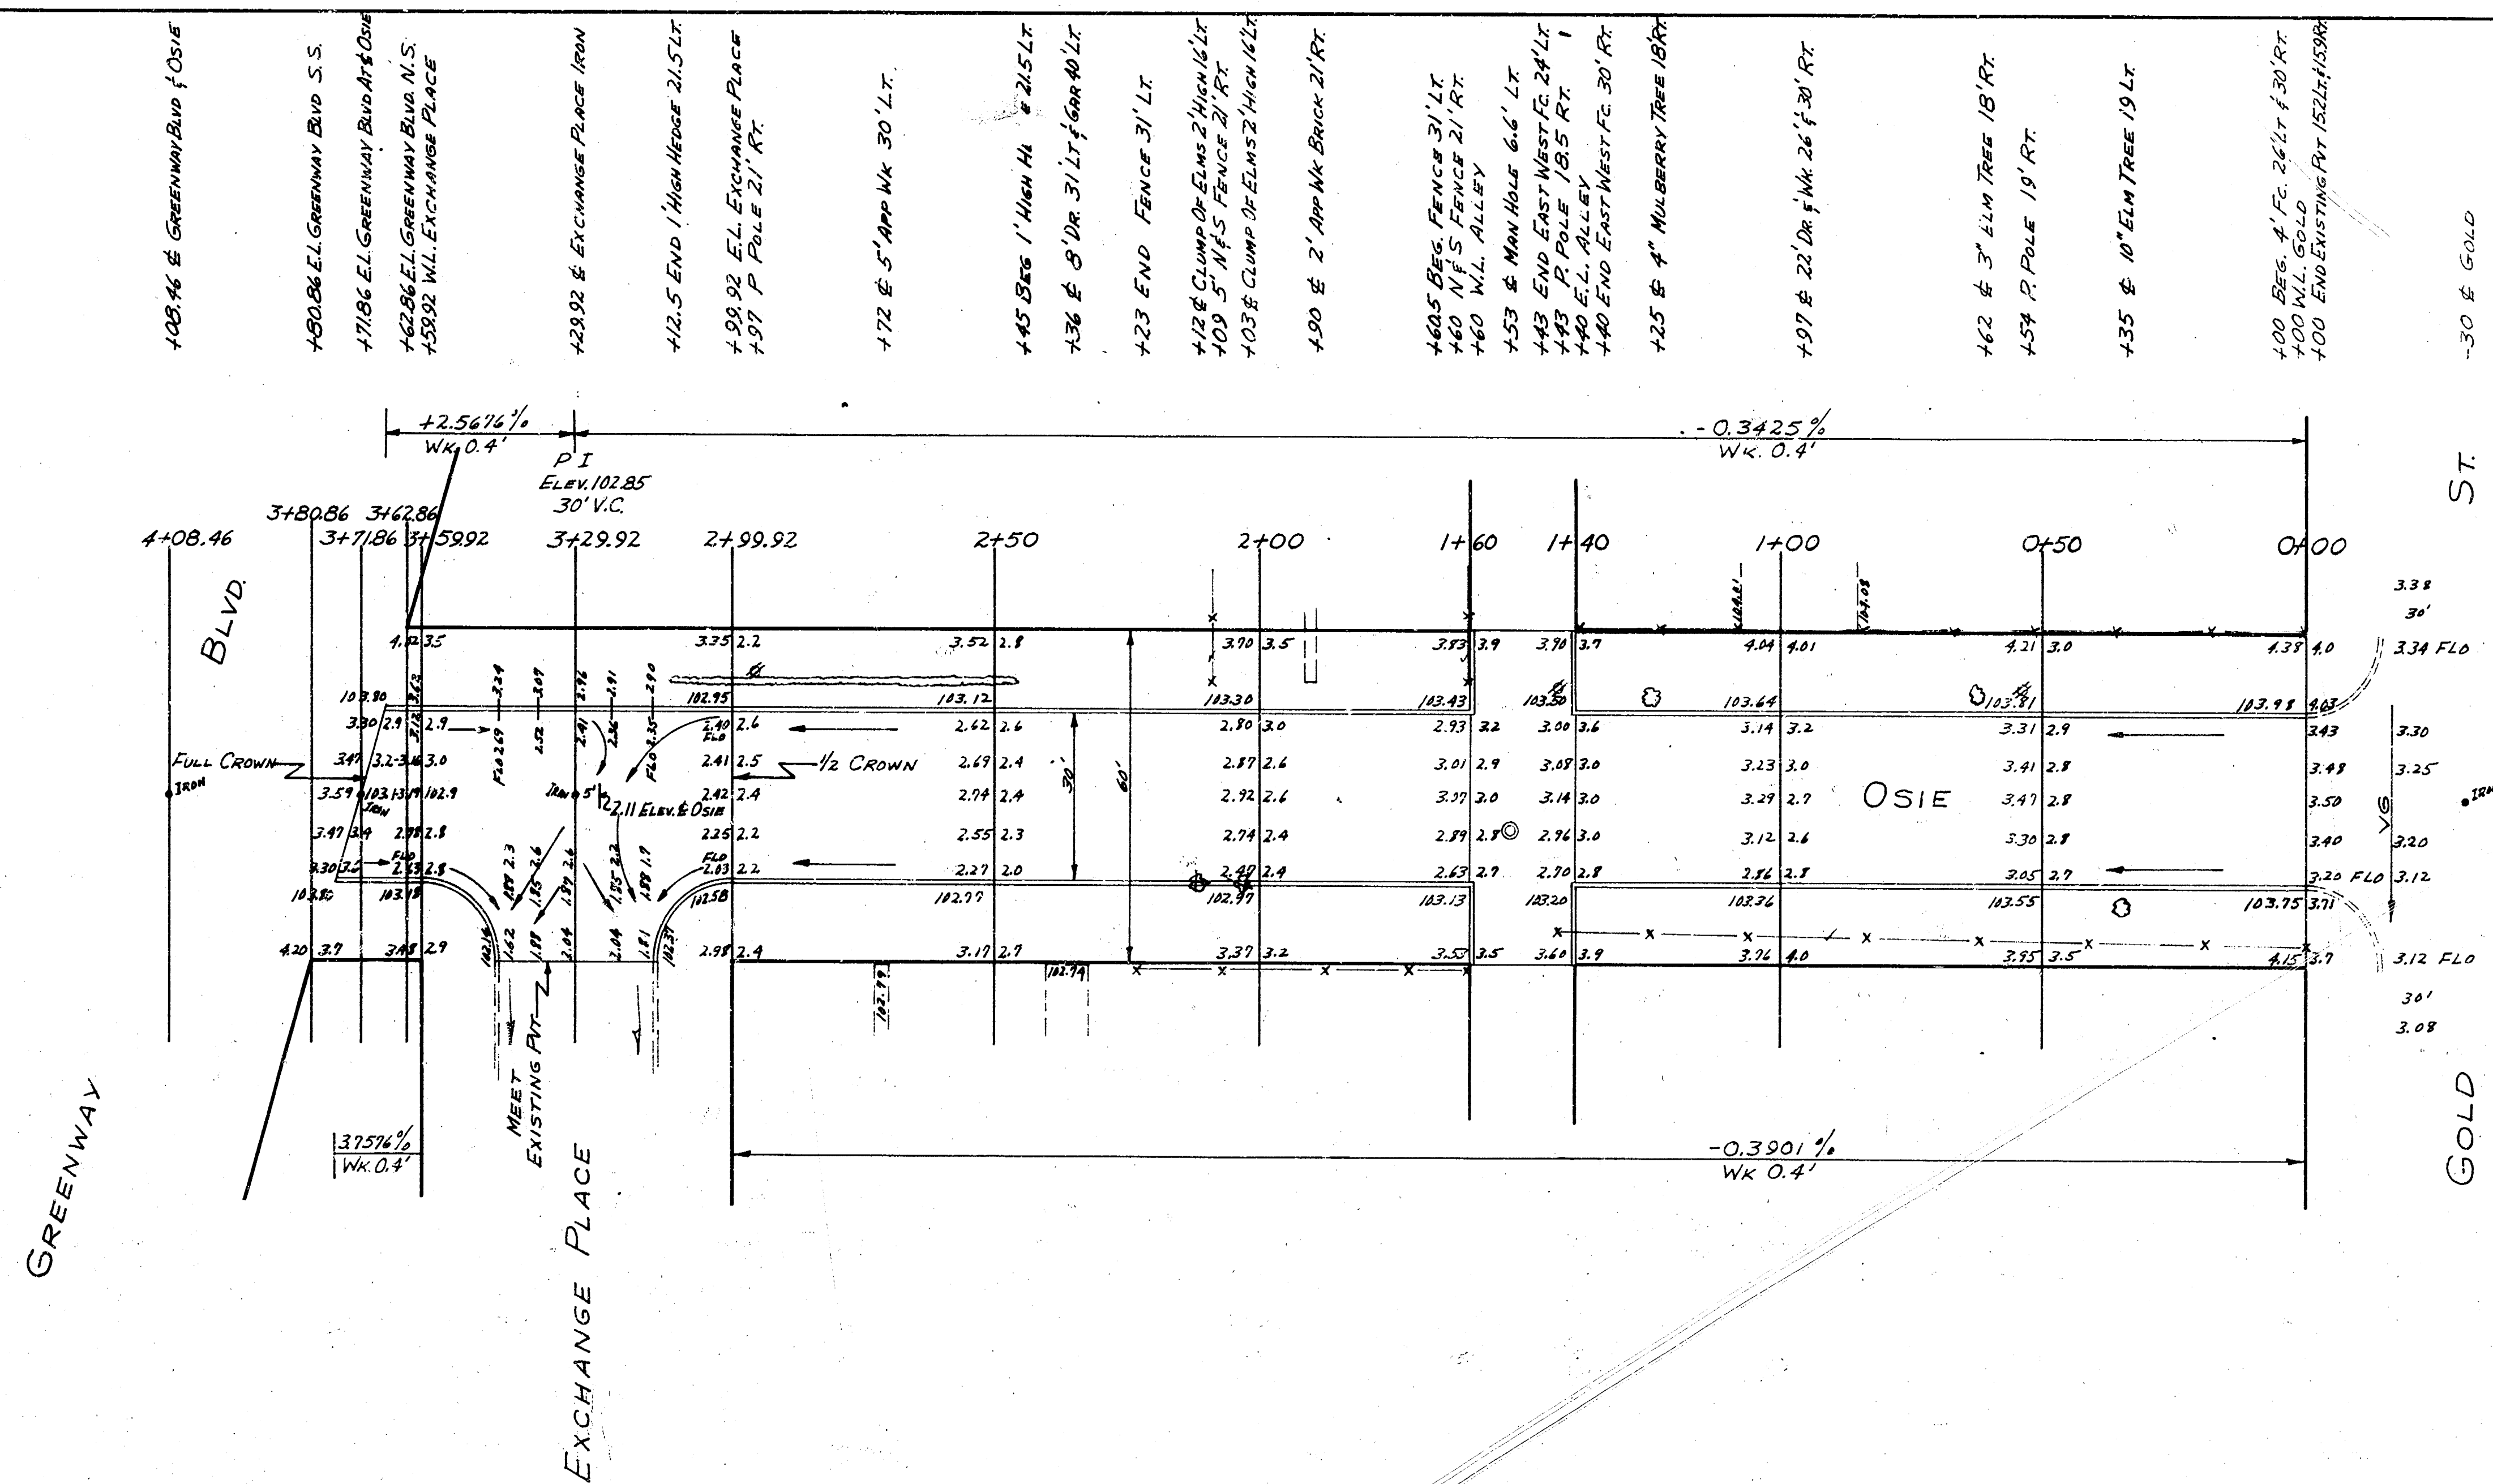

OSIE
W.L. GOLD TO EL. GREENWAY BLVD.
30' CONC & CB.
CITY OF WICHITA KAN.
B.E. SMITH CITY ENGINEER
MAY 1954 PROJ. NO. C14-40

