


B.M. 103.39 "N" in Hurst, cfr. Mt. S., S.E. cor. dse. of Gold
 B.M. 102.15 "G" in Globe S.L. dse. Mt. ch. Exchange Place
 Stationing on G

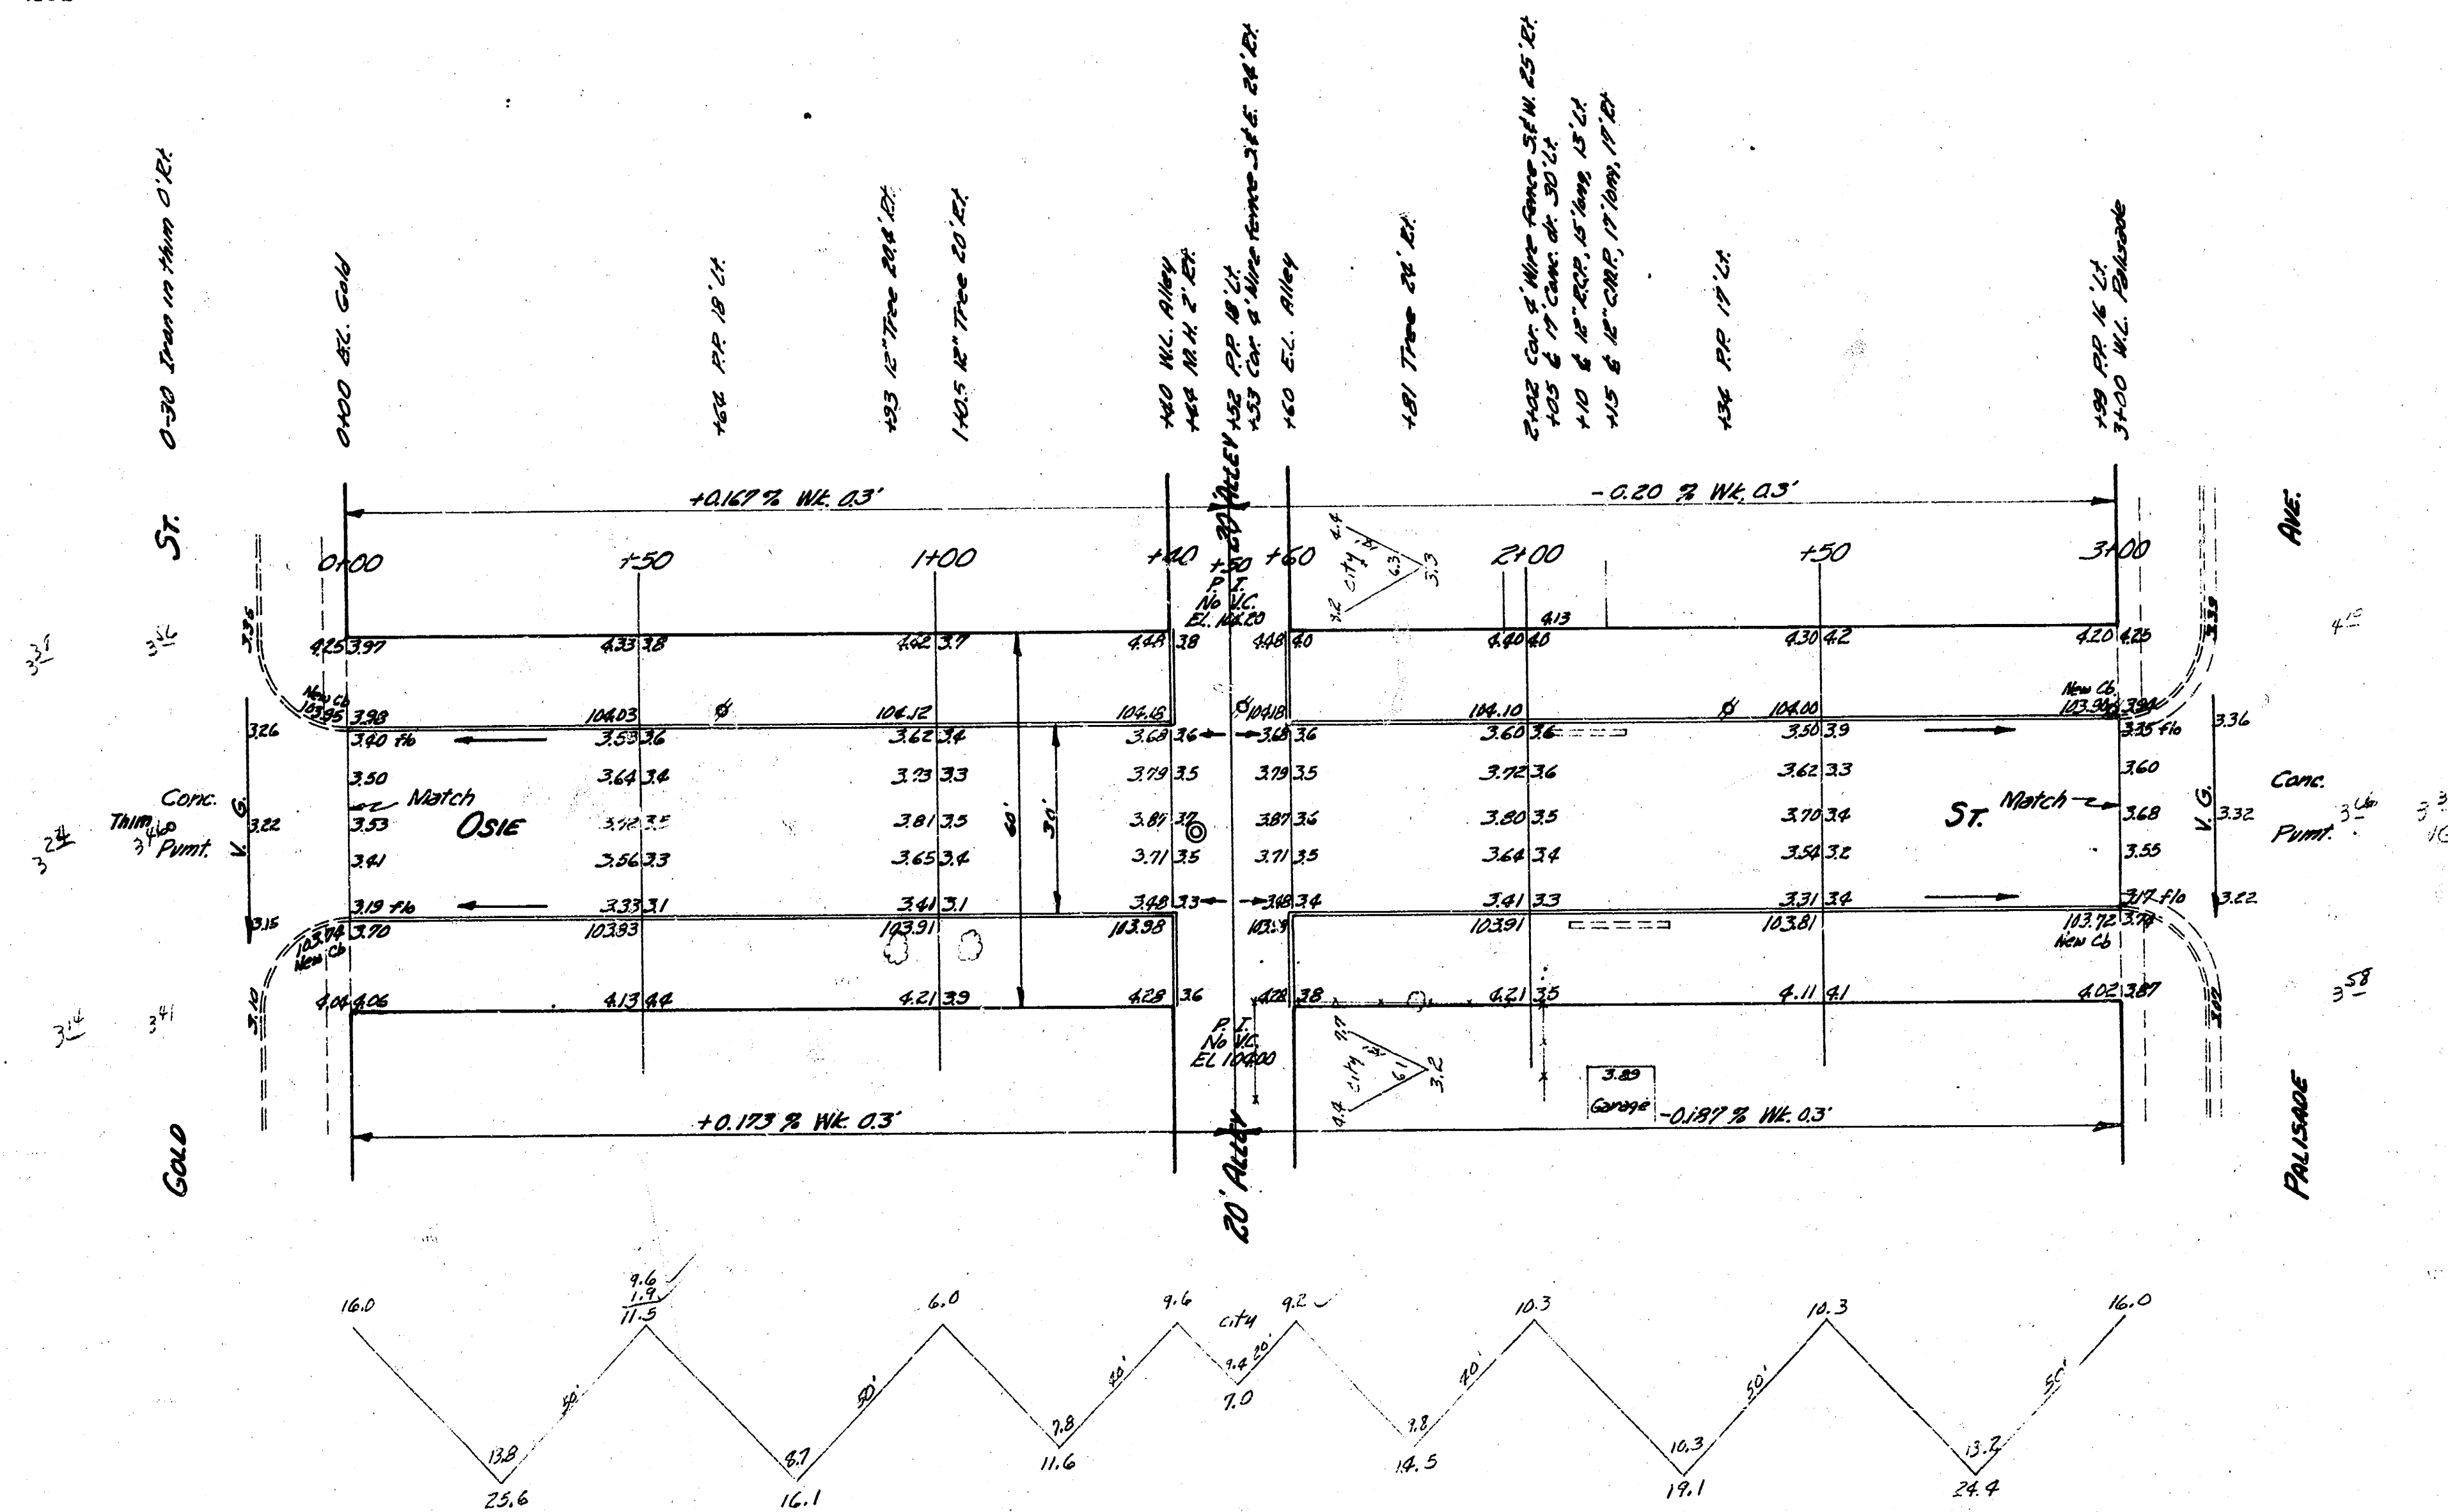

NOTE
 All entrance pipes are to be disposed of in accordance with dirt checkers instructions.

Excavation			
Cut	Prop	City	Fill
111.3	0	13.5	0
111.1	1.1	1.1	0
122.4	0.4	14.9	0.4



OSIE
 E.L. GOLD TO W.L. PALISADE
 30" CONC. & CB.
 CITY OF WICHITA KANSAS
 B.E. SMITH CITY ENGINEER
 JULY 1954 PROJ. No. C14-122

1 0 5 10