

N


B.M. 101.88 Iron in thumb hole at Cur. of Santa Fe

PROPERTY

CITY

42.0
67.4
100.4
72.7
98.1
93.7
26.3
500.6
+10% 50.1
550.7 Cu. Yds.

13.7
13.2
57.4
64.3
+10% 6.4
70.7 Cu. Yds.

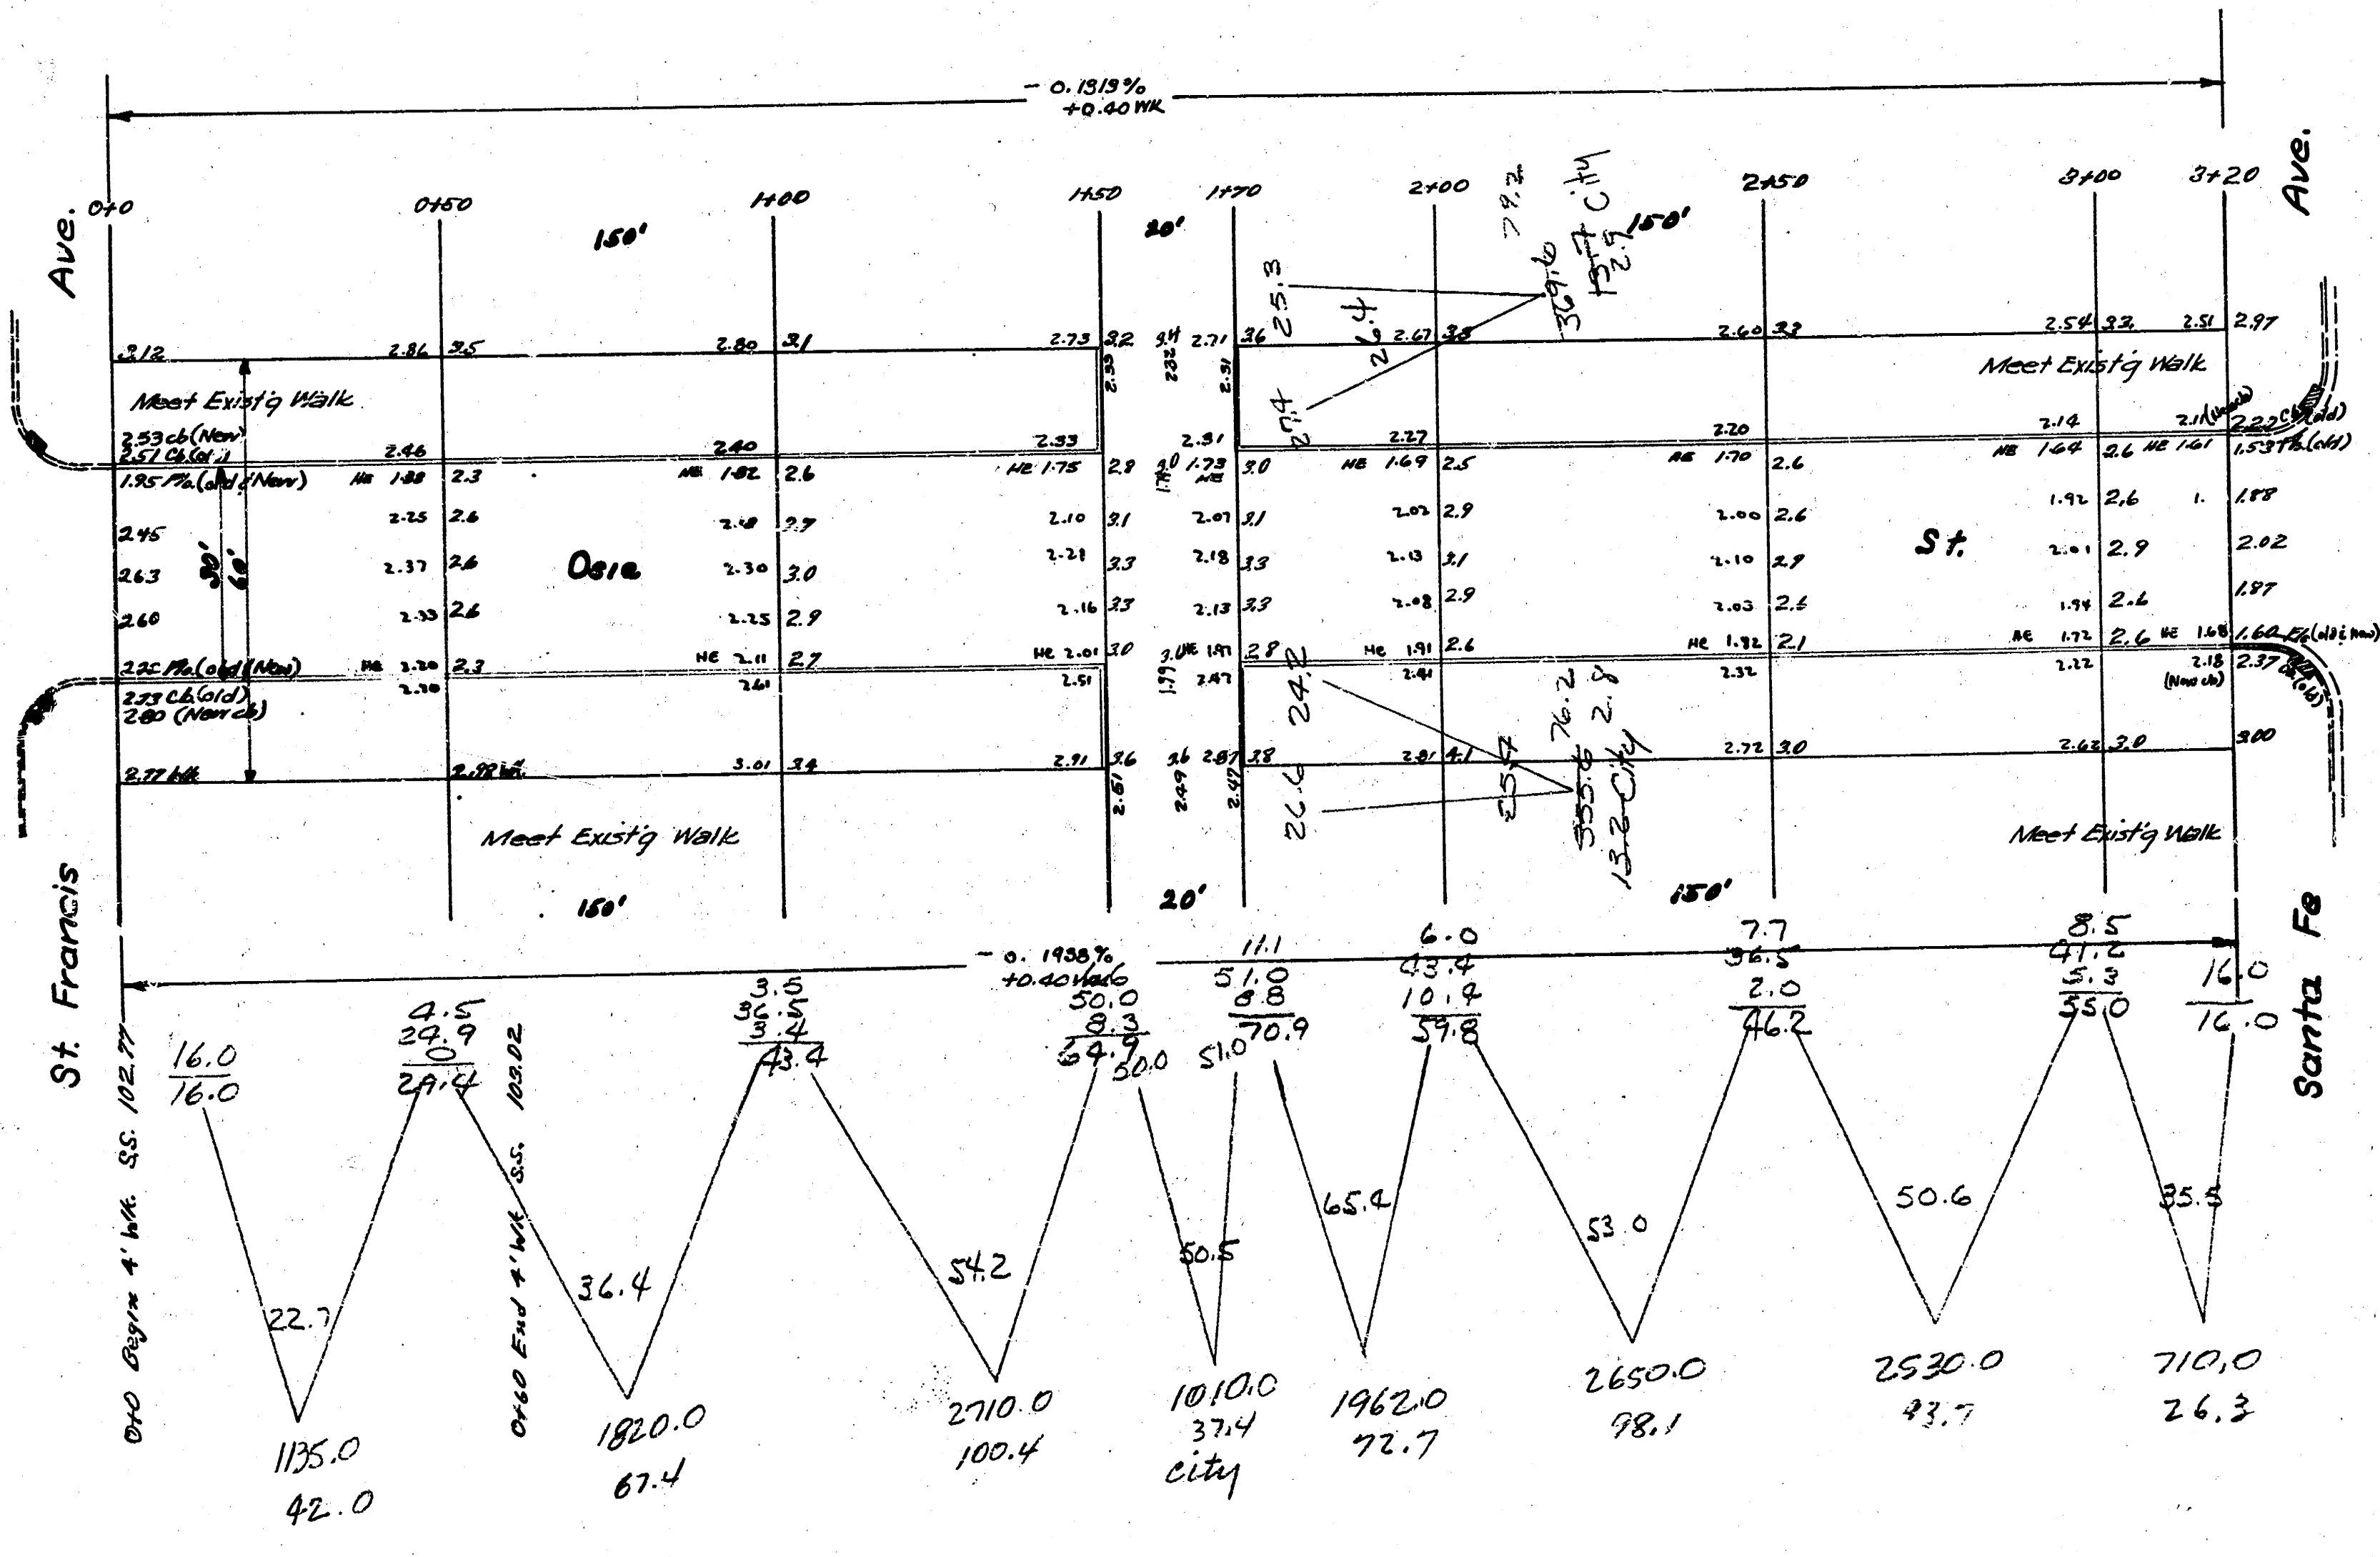

OSIE ST.
 E.L. St. Francis to M.L. Santa Fe
 30' Conc. & Cb.
 City of Wichita, Kansas
 L. K. White City Engineer
 Sept. 1949 Project No. C19-152