


BM 102.41 SE cor Lower conc step Hb # 1647 S. Grove

**NOTICE TO CONTRACTOR:
and FIELD ENGINEER:**
Remove existing concrete and replace
to grades as shown to insure drainage.
Field Engineer to determine amount of
removal and measure the same.

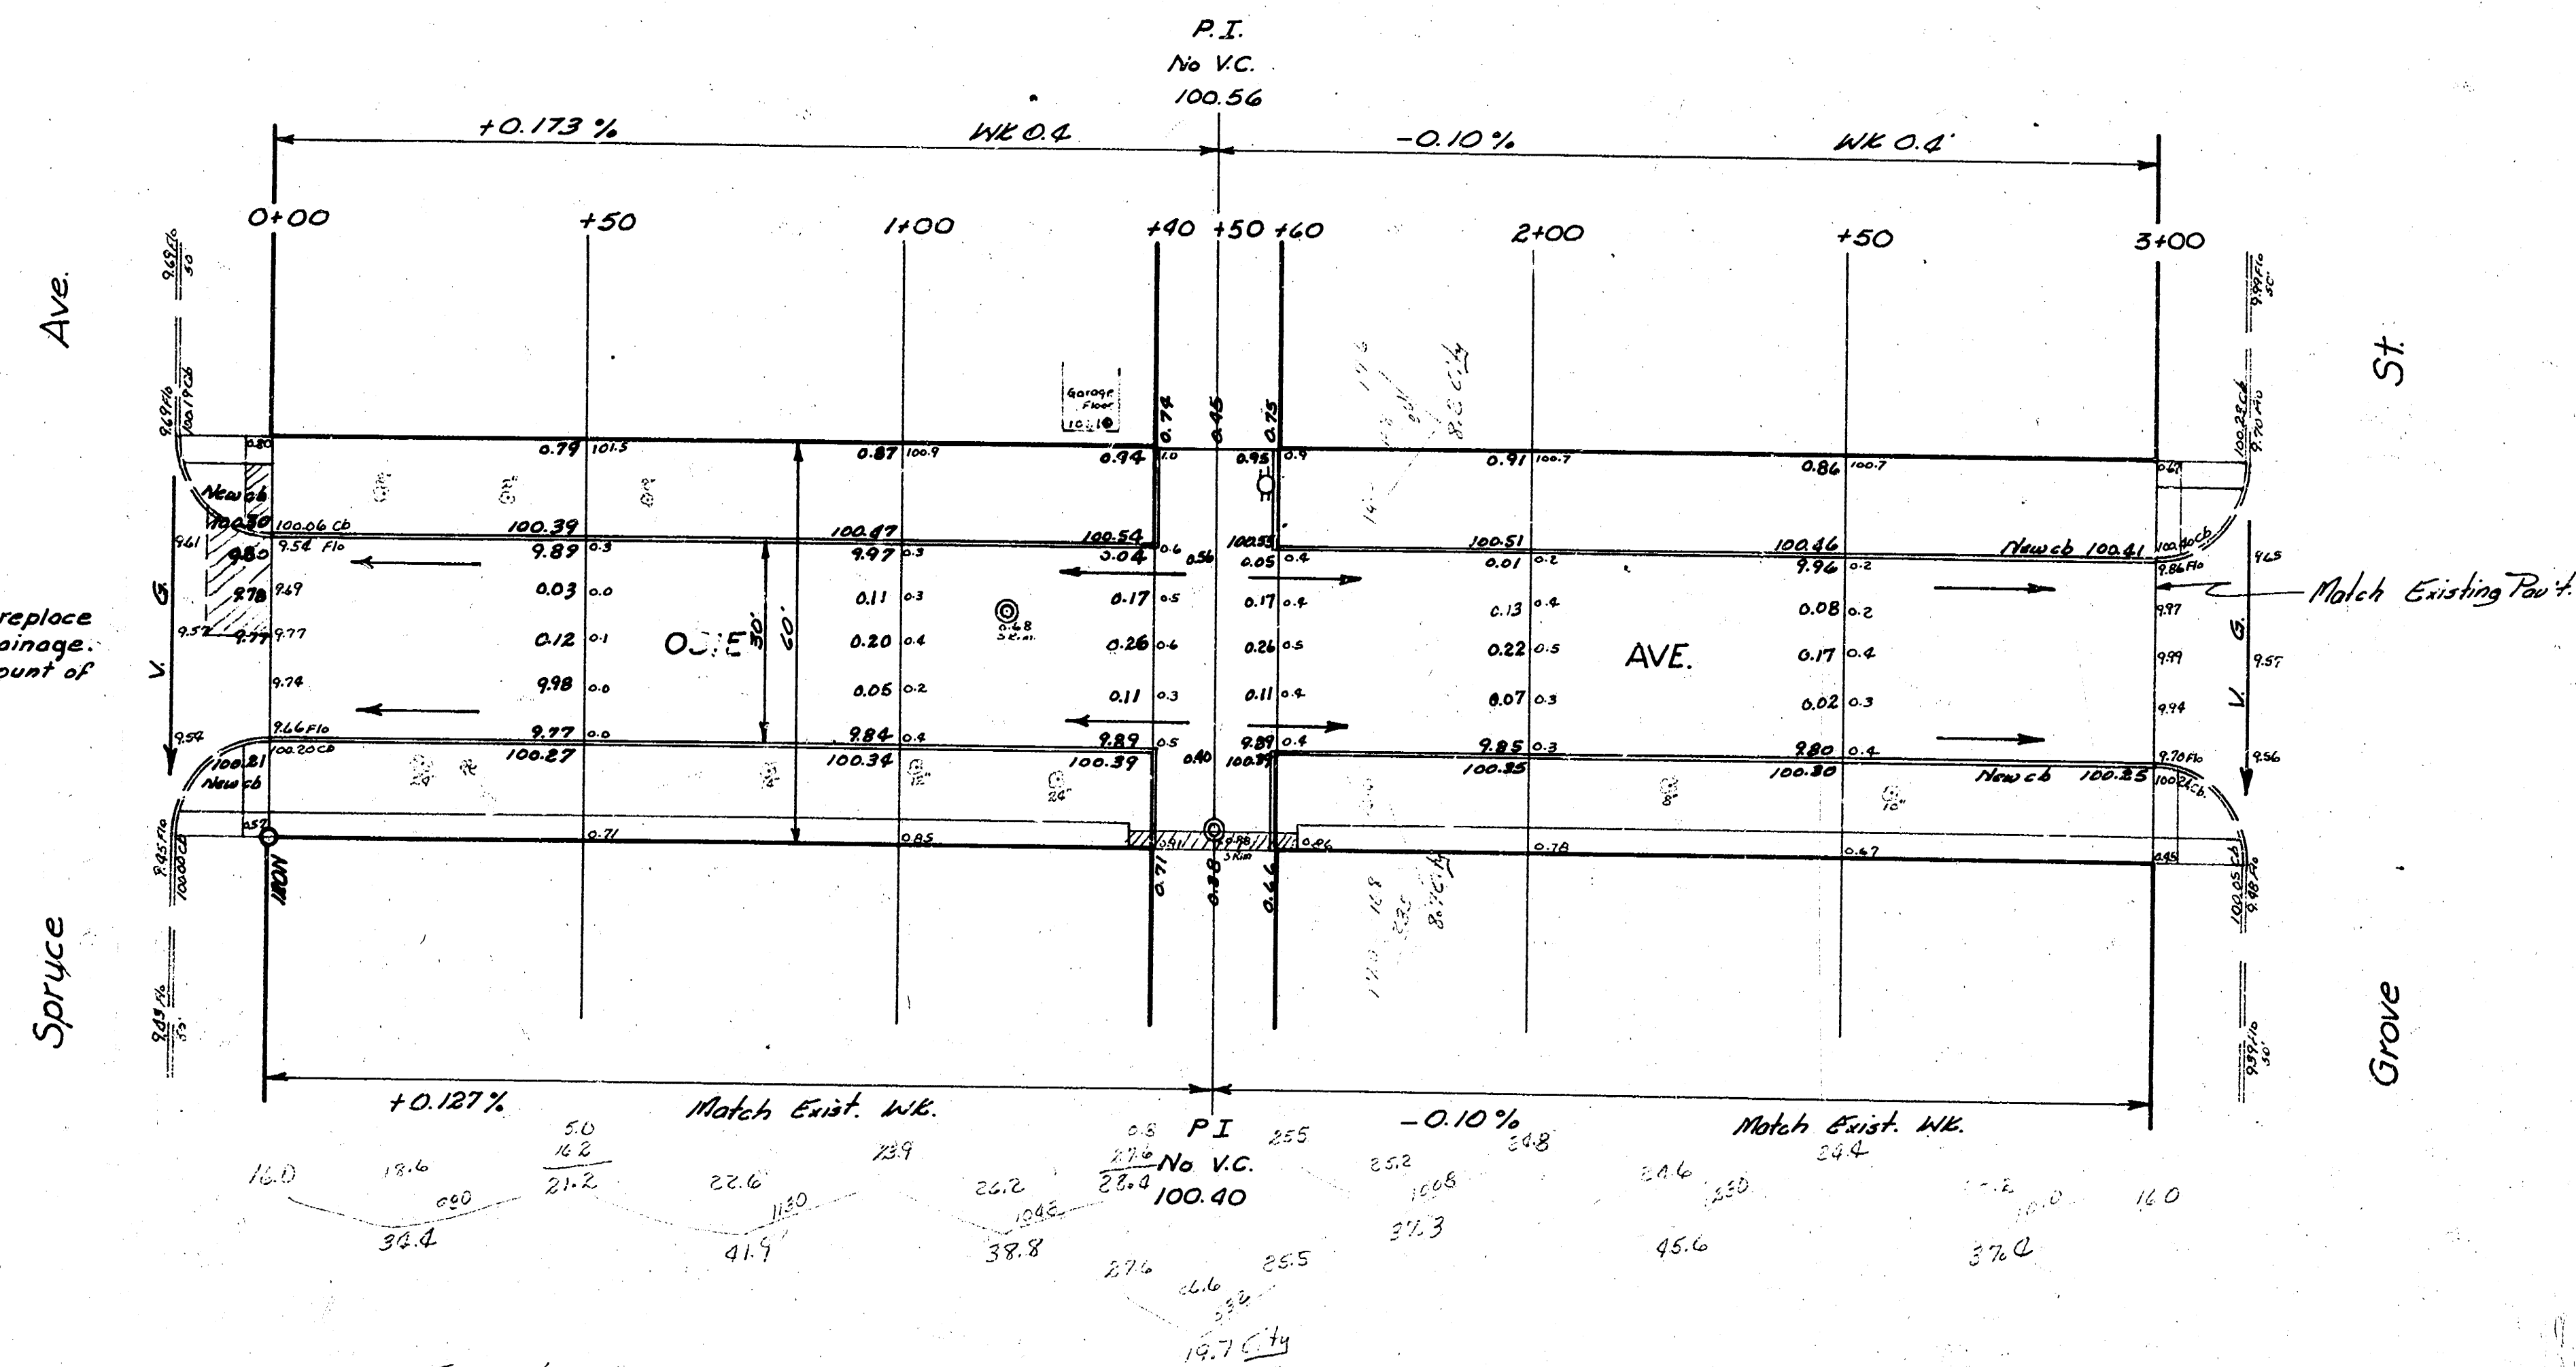

Excavation
 Property City
 235.4 36.6
 +10% 23.5 3.7
 258.9 cu yds. 40.3 cu yds.



OSIE AVE.
 EL Spruce to WL Grove
 30' Conc # Cb.
 CITY OF WICHITA, KANSAS
 B.E. SMITH CITY ENGINEER
 AUG 1956 PROJ NO C16-111