

Survey
Print
For
Location
HE

B.M. 146.07 "M." IN MUELLER F. HYD. N.W. COR. OSIE & FAULDERS
Sta. E. on S.P.L.








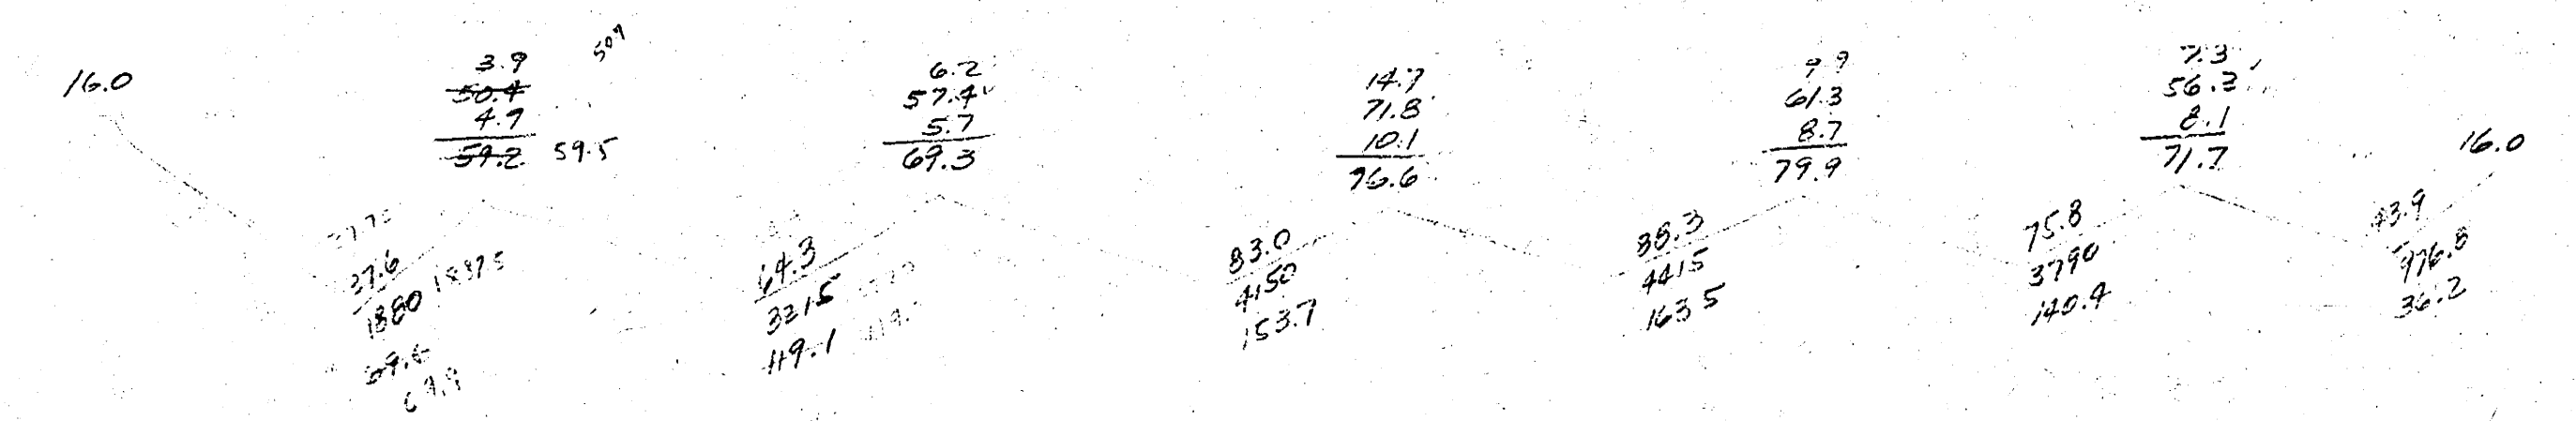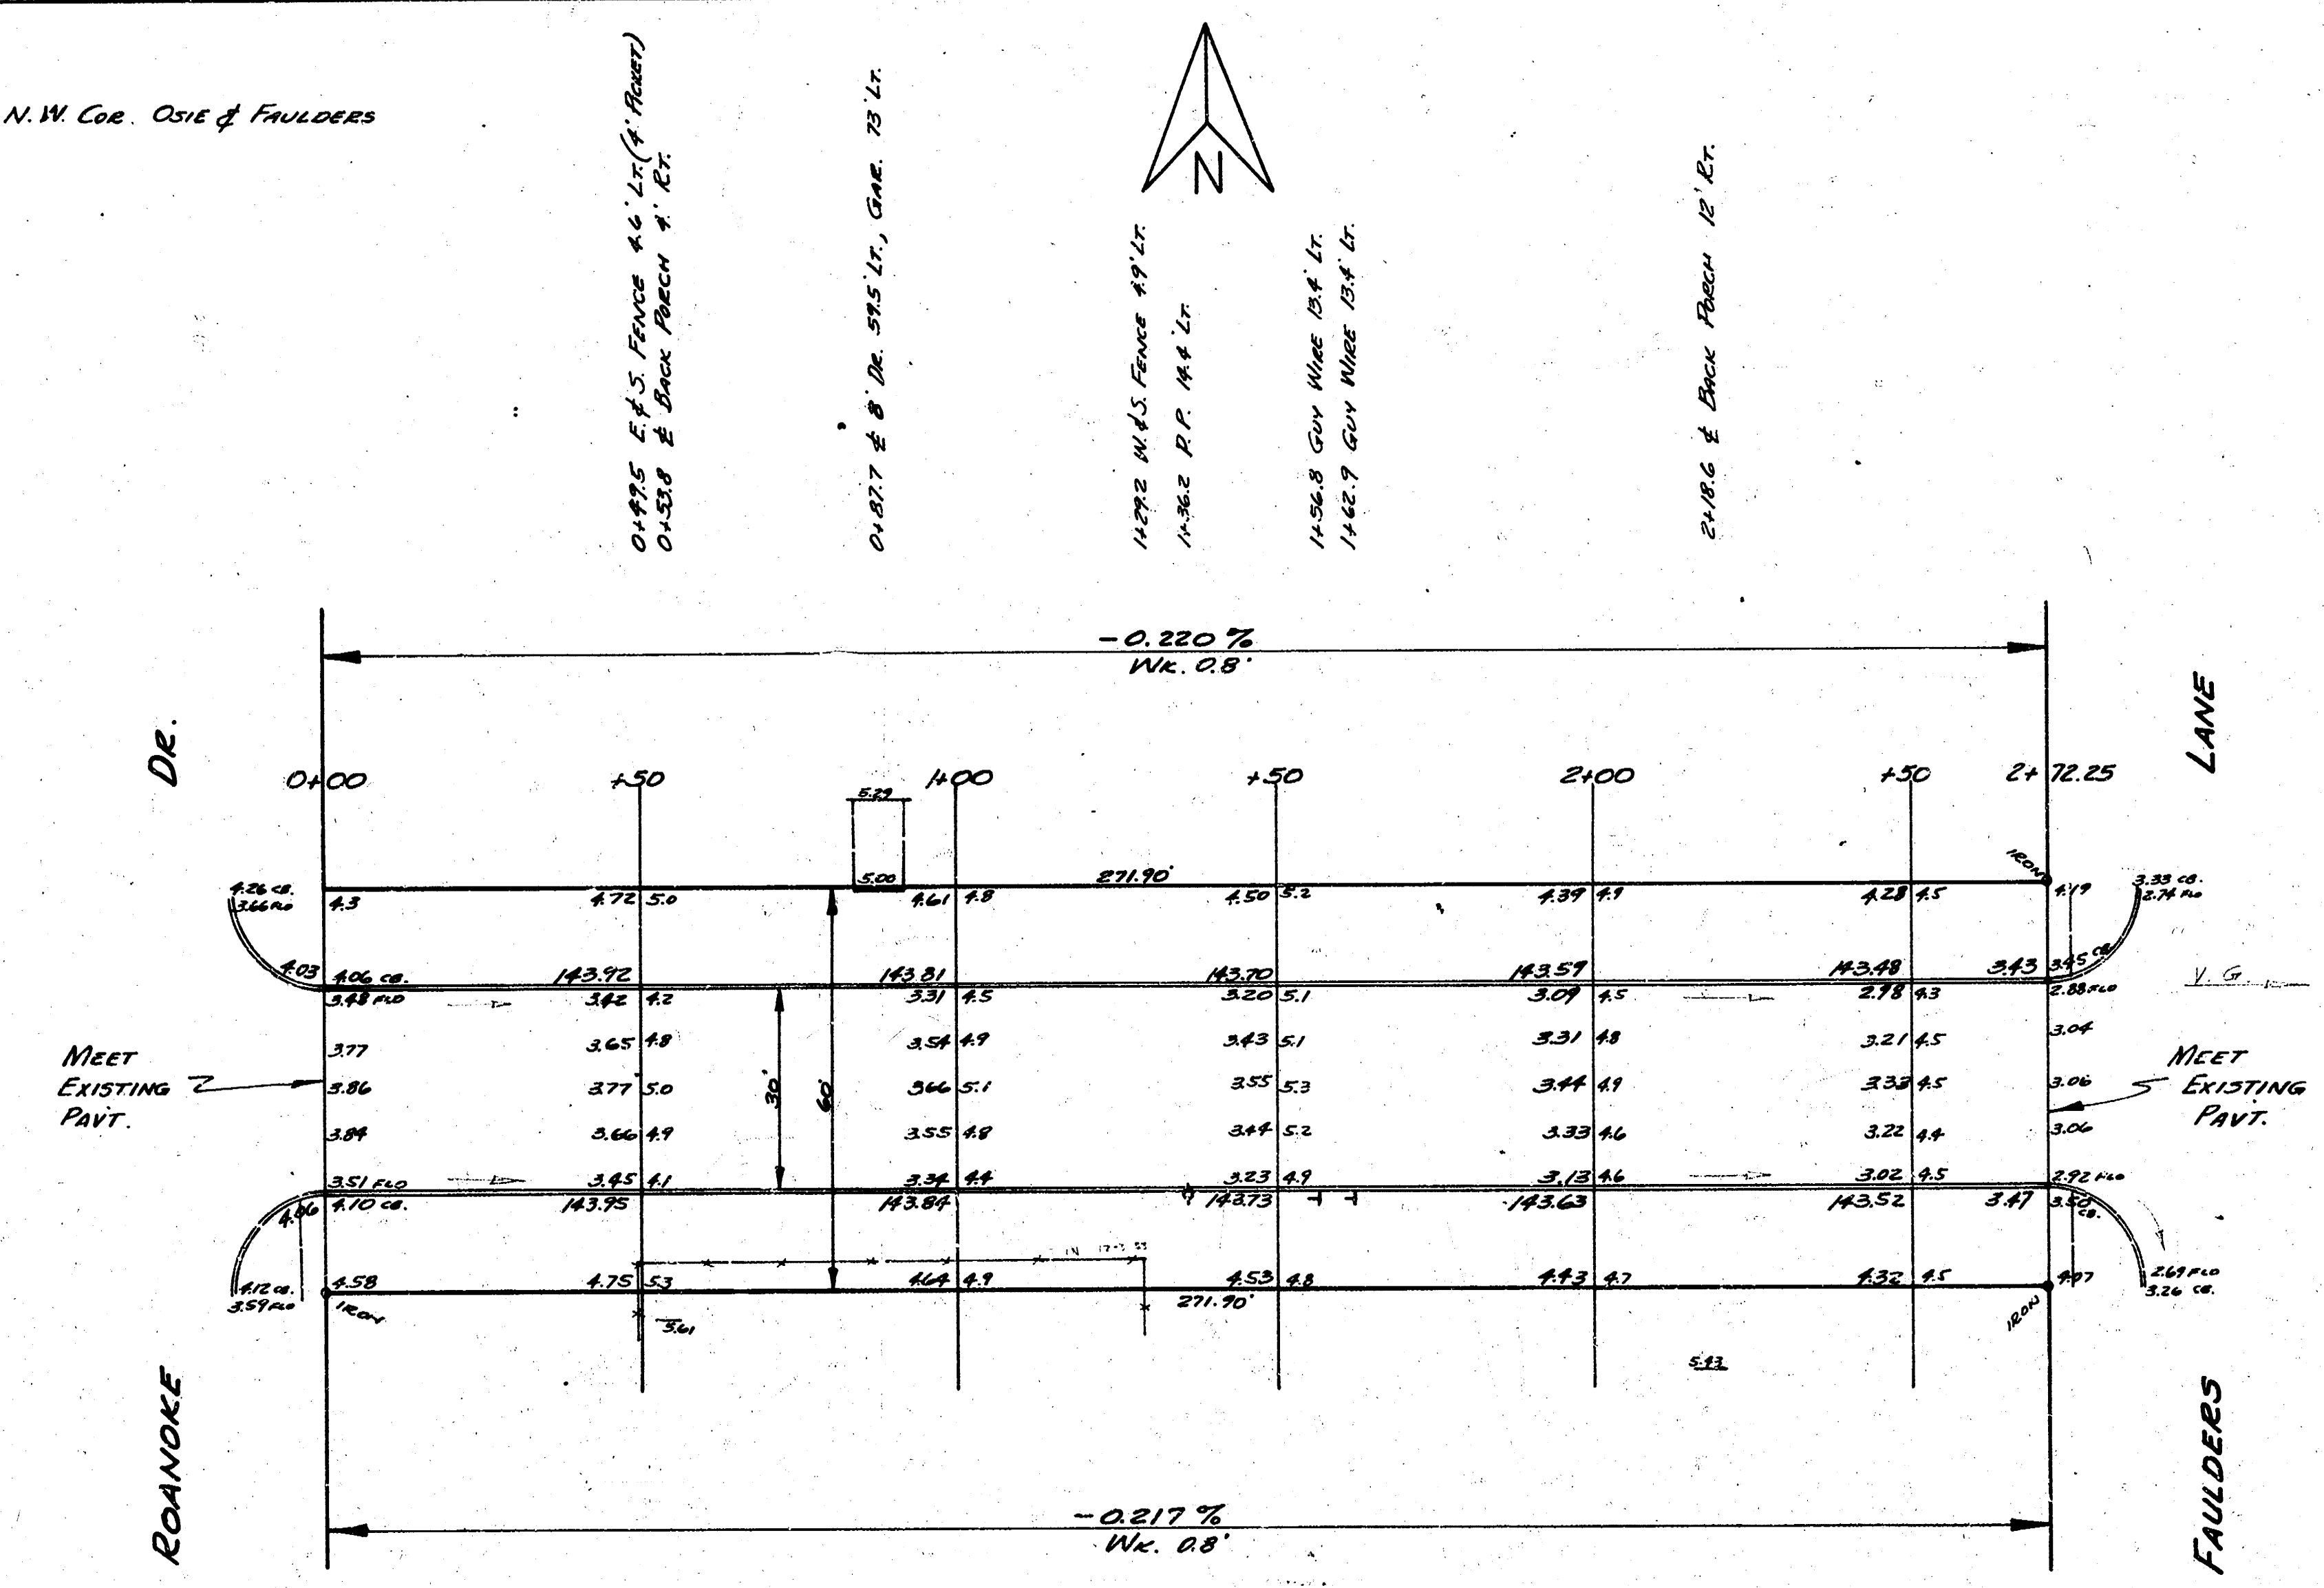

OSIE
E.L. ROANOKE TO W.L. FAULDERS
30' CONC. & CB.
CITY OF WICHITA, KANSAS
B.E. SMITH - CITY ENGINEER
MAY, 1953 PROJ. C13-75