
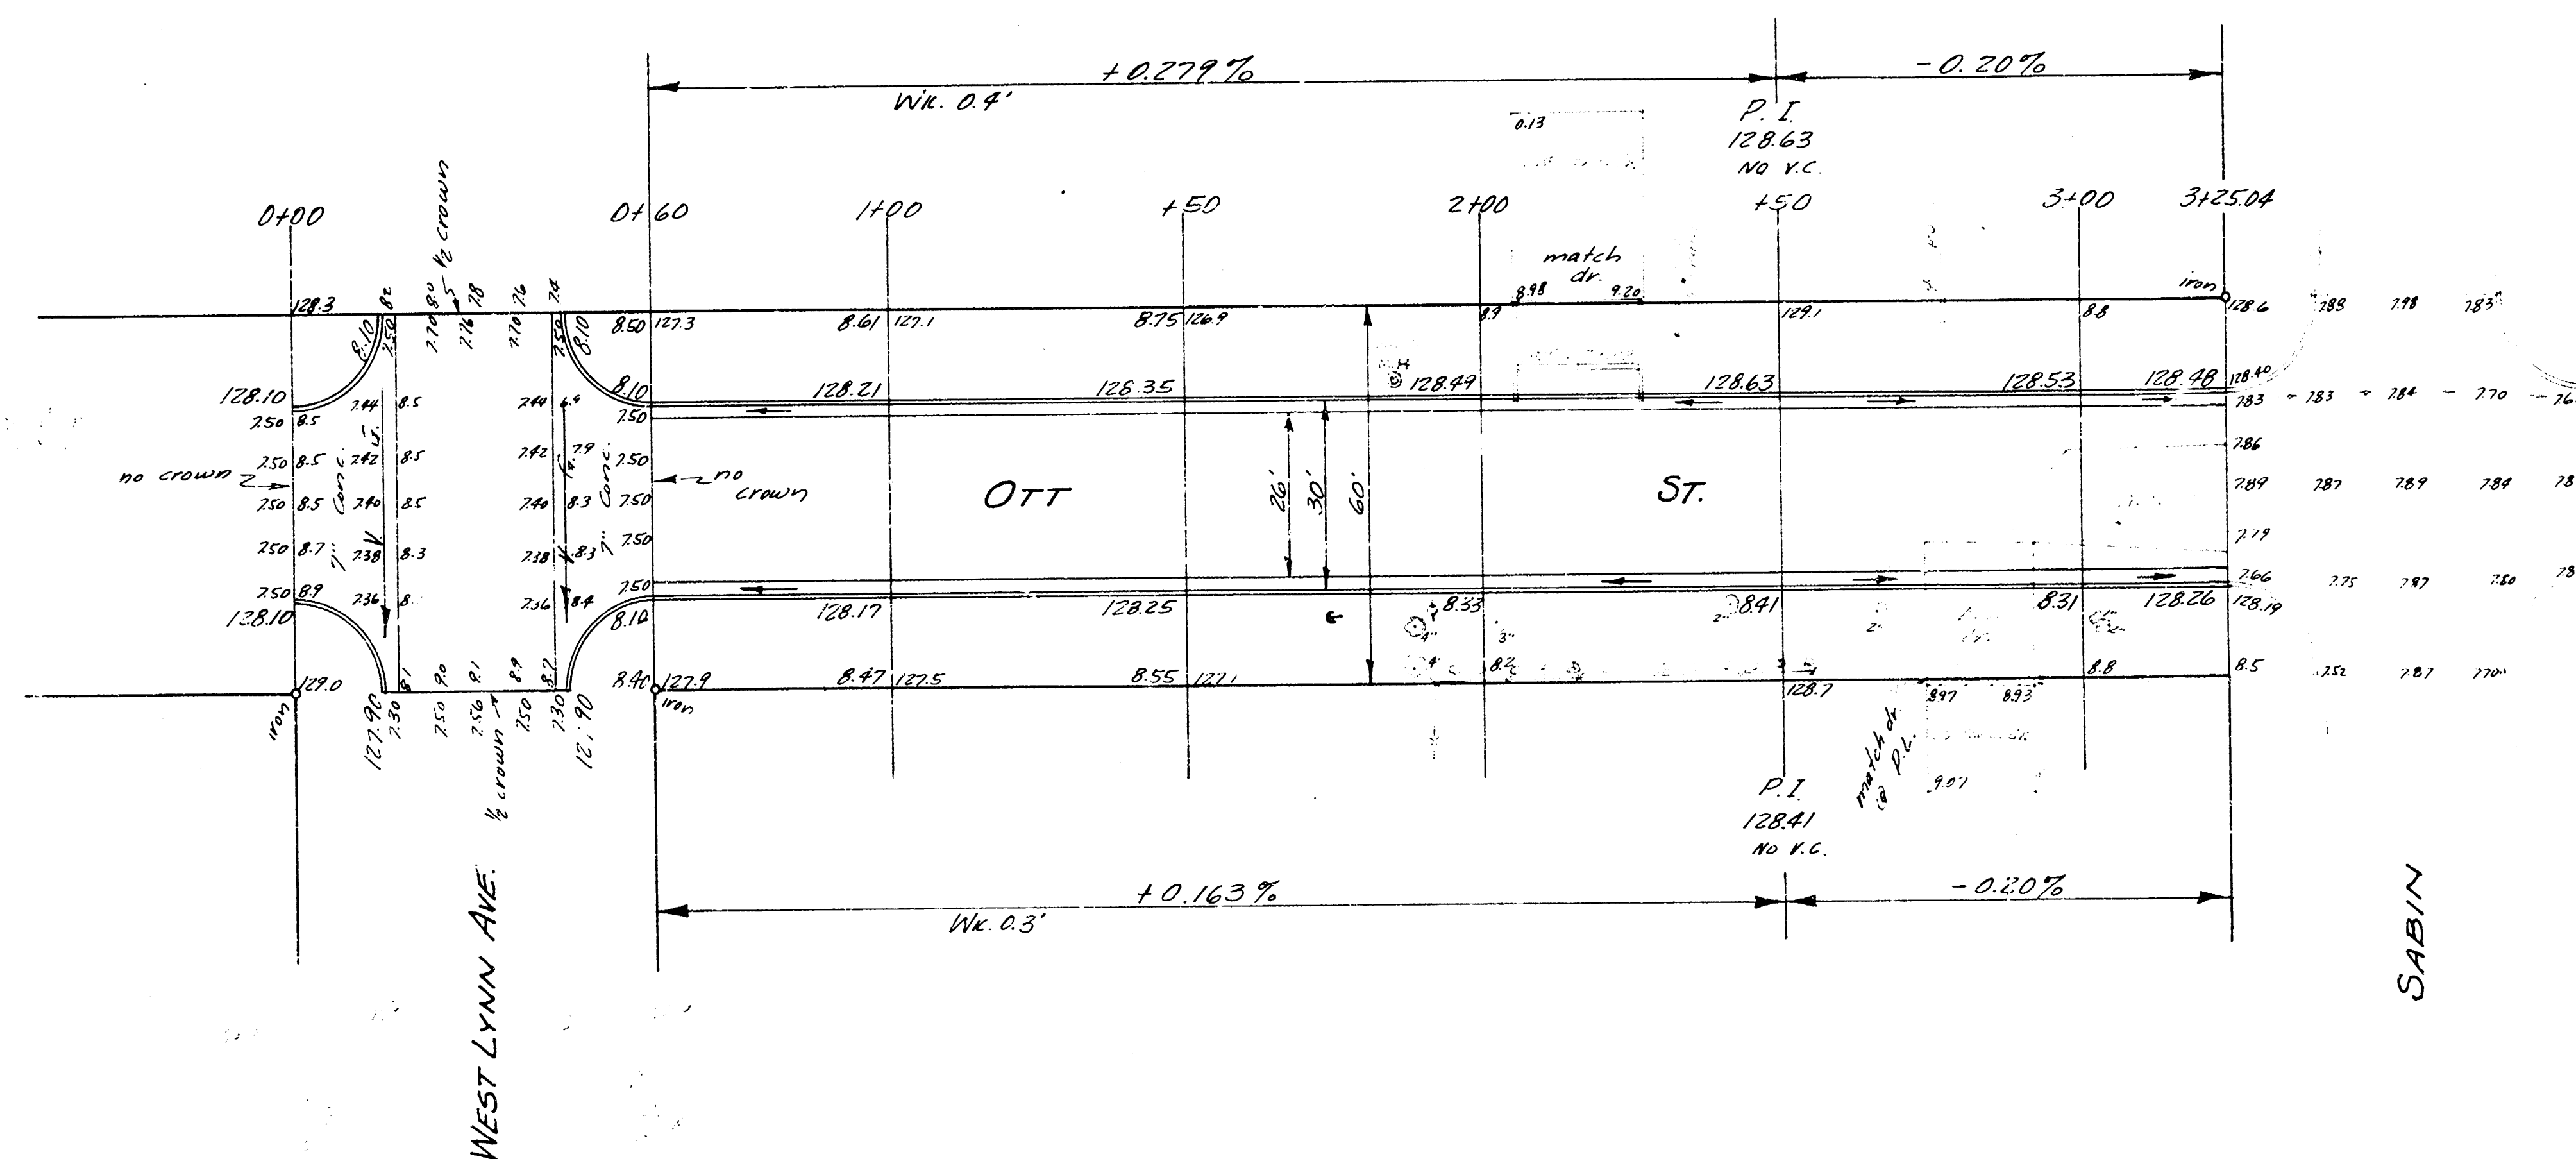


B.M. 128.34 'G' in Globe W.L. Sabin N. Co. Ott

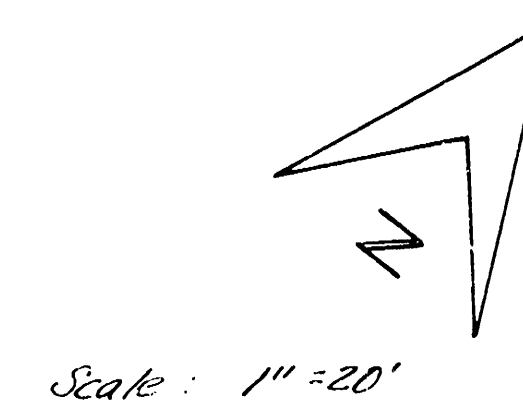

OTT ST
 W.L. WESTLYNN AVE TO W.L. SABIN
 16-2-30 A.C.
 CITY OF WICHITA, KANSAS
 B.E. SMITH - CIVIL ENGINEER
 1763 FRODO 3-11

1/2