
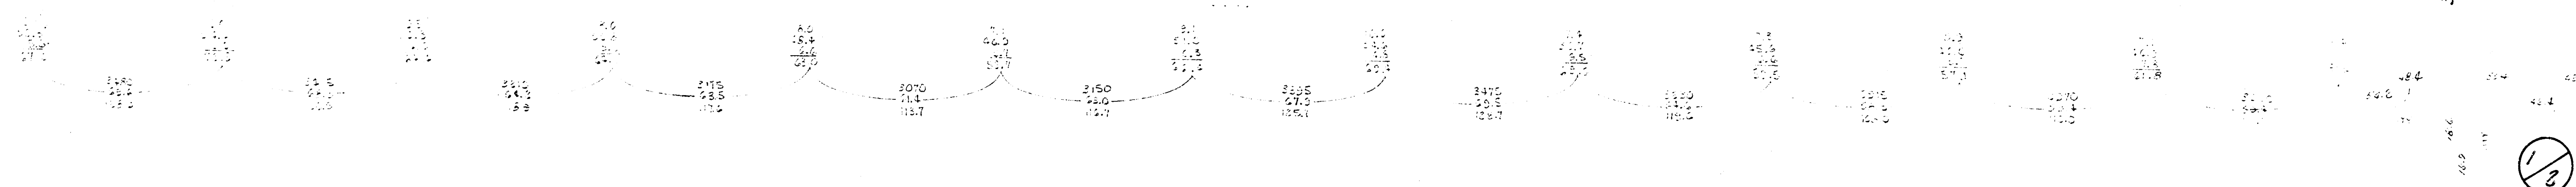


B.M. 96.20 NW Corner Conc. Po. No. 407 33rd St.
 B.M. 96.63 S.E. Corner Conc. Po. No. 3355 NW Corner 32nd & Palisade
 B.M. 96.12 NE Corner Conc. Po. No. 3219 Palisade

Charting S. to N. on E. PL.


Notes
 101-5
 102
 103

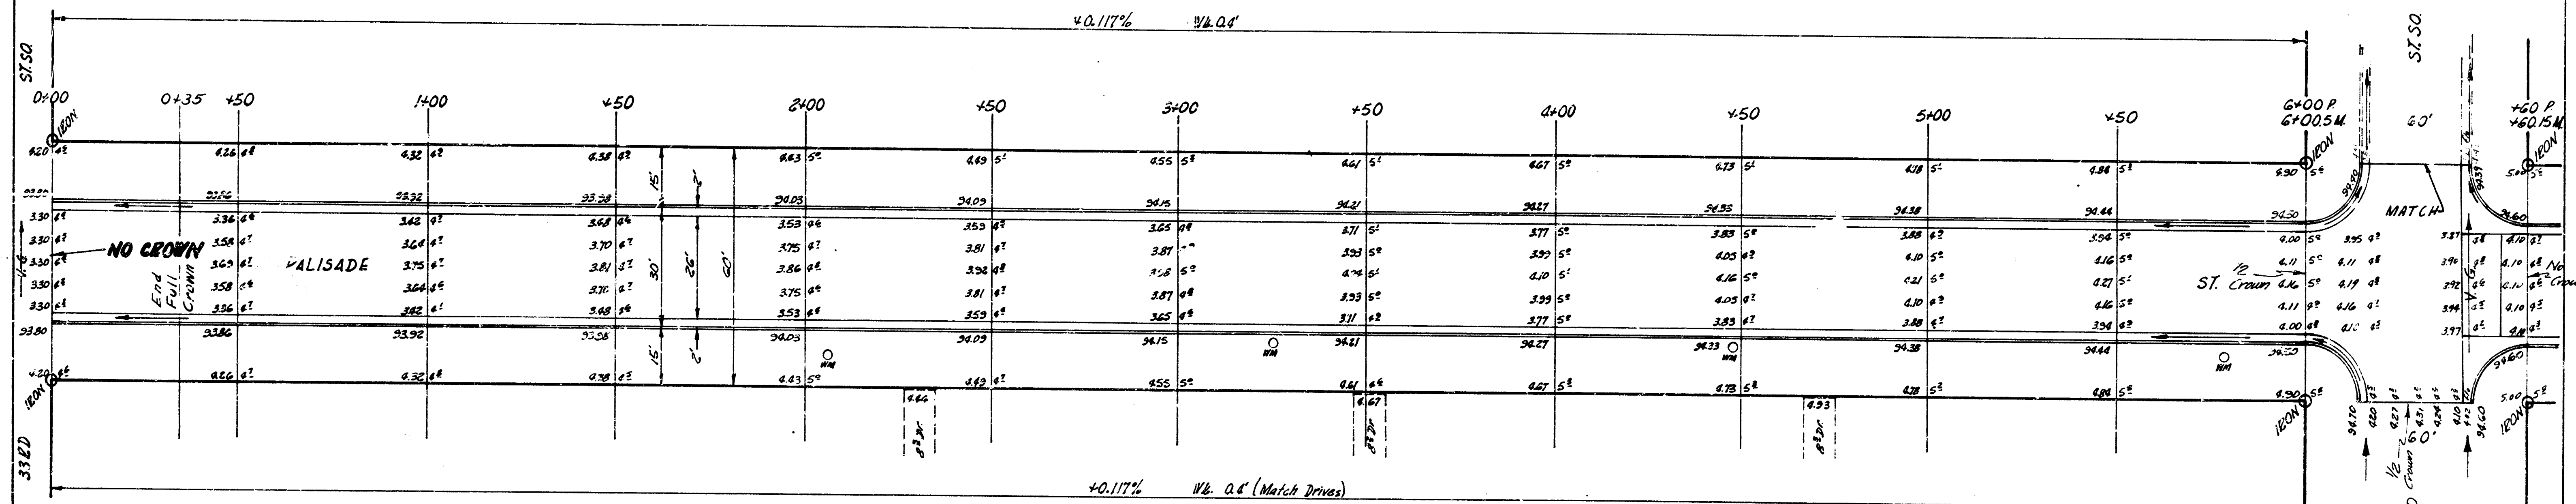

PALISADE AVE.
 N.L. 33RD ST. 50 - S.L. 31ST ST. 50
 26-2-30 A.C.
 CITY OF WICHITA, KANS.
 B.E. SMITH CITY ENGINEER
 APRIL, 1957 PROJ. NO. C14-73

TOTAL STATION
 26-2-30 A.C.
 101-5
 102
 103

EXPAN
PLAN
NOV 1965
C 2012

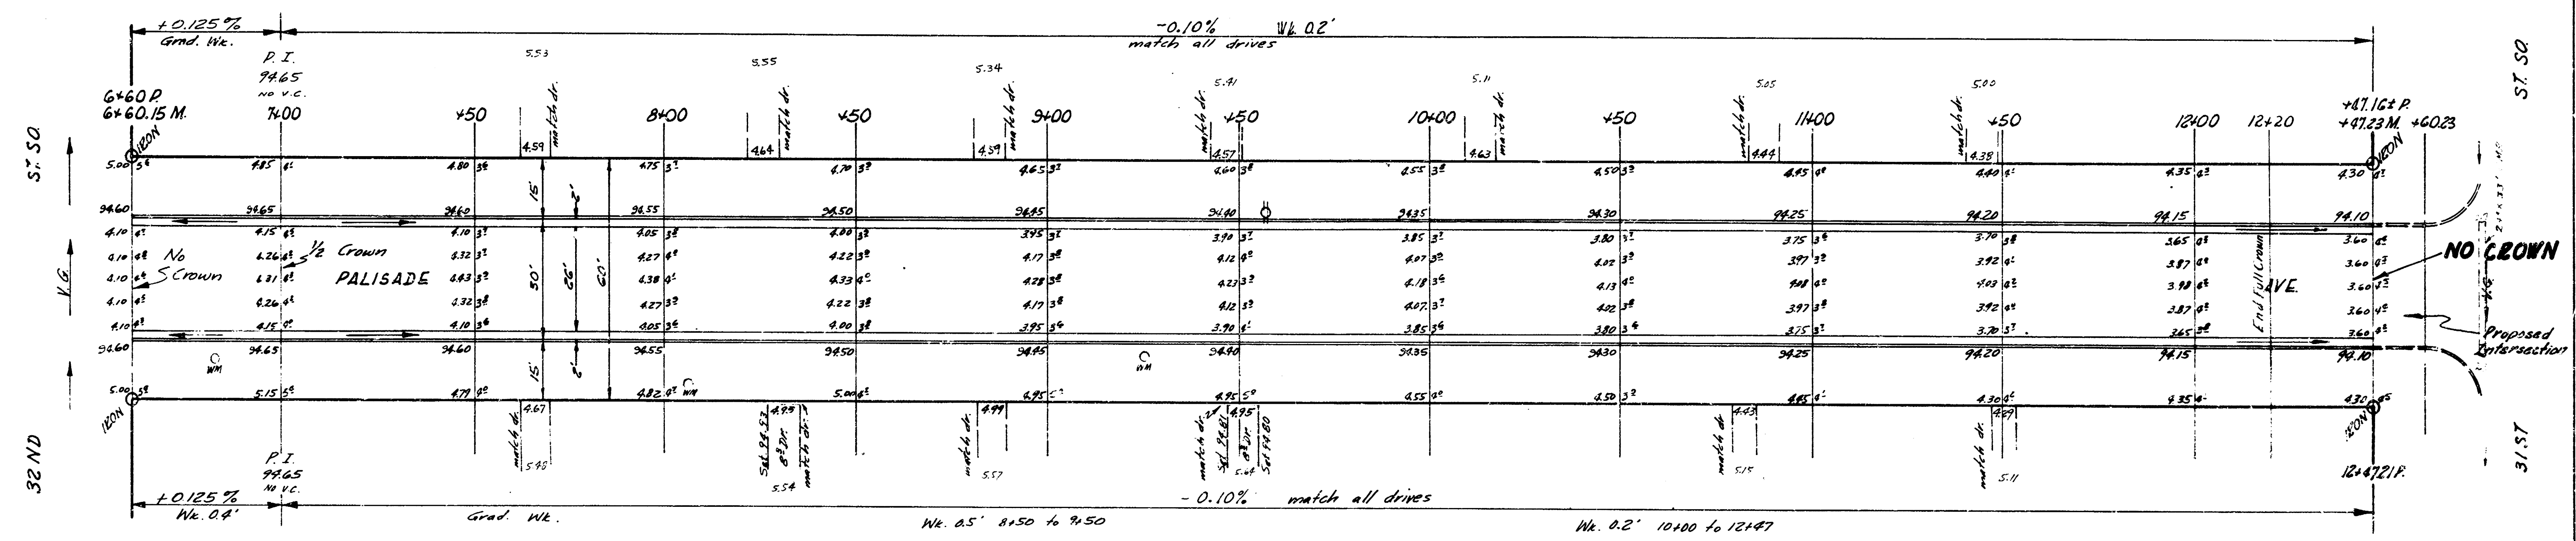

2

PALISADE AVE.
PROJ. NO. C14-73