


PAVING PLAN-1943
 PALISADE AVE-CLARK ST. TO S LLOT 45-FAIR GROUNDS ADDN
 CB & GTR. ONLY

-0.17%
 Nk. as indicated on station

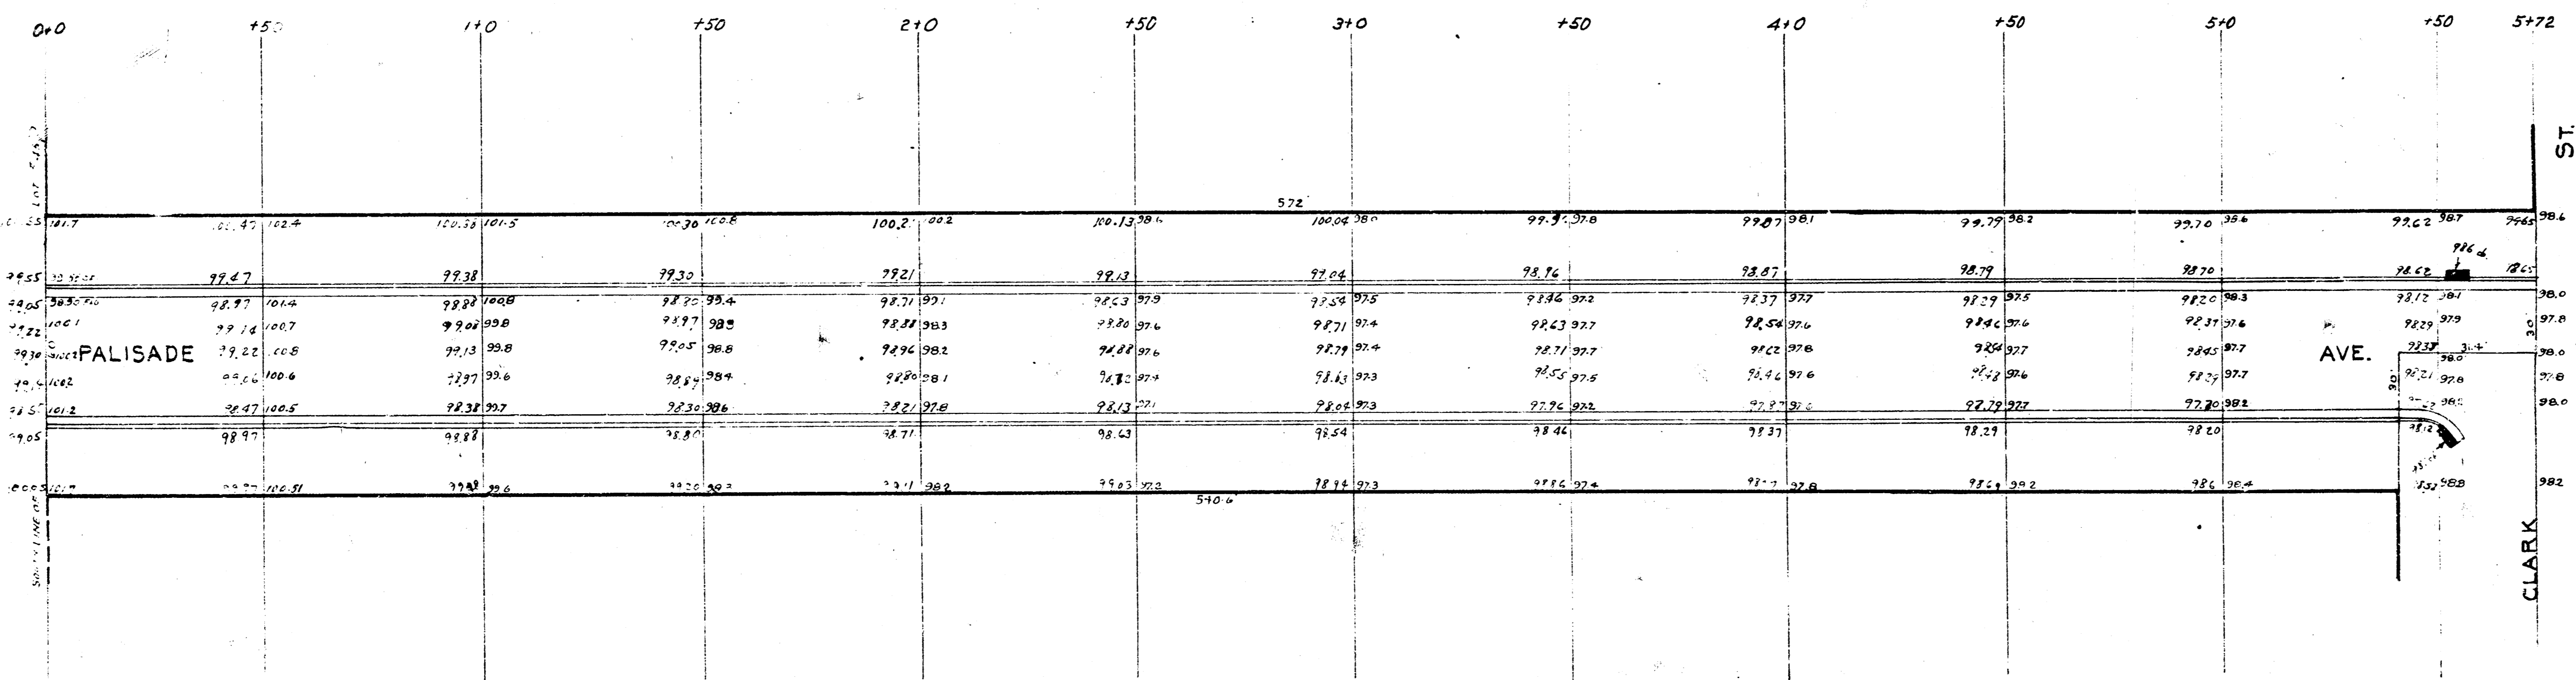

-0.17%
 Nk. as indicated on station

B.M. Elev. 101.41 "T" in Troy, Fire Hydrant NE cor. Palisade & Clark.