


NOTE: Adjust 2X5 Catch Basins
At Sta 0+00 TO New Grade

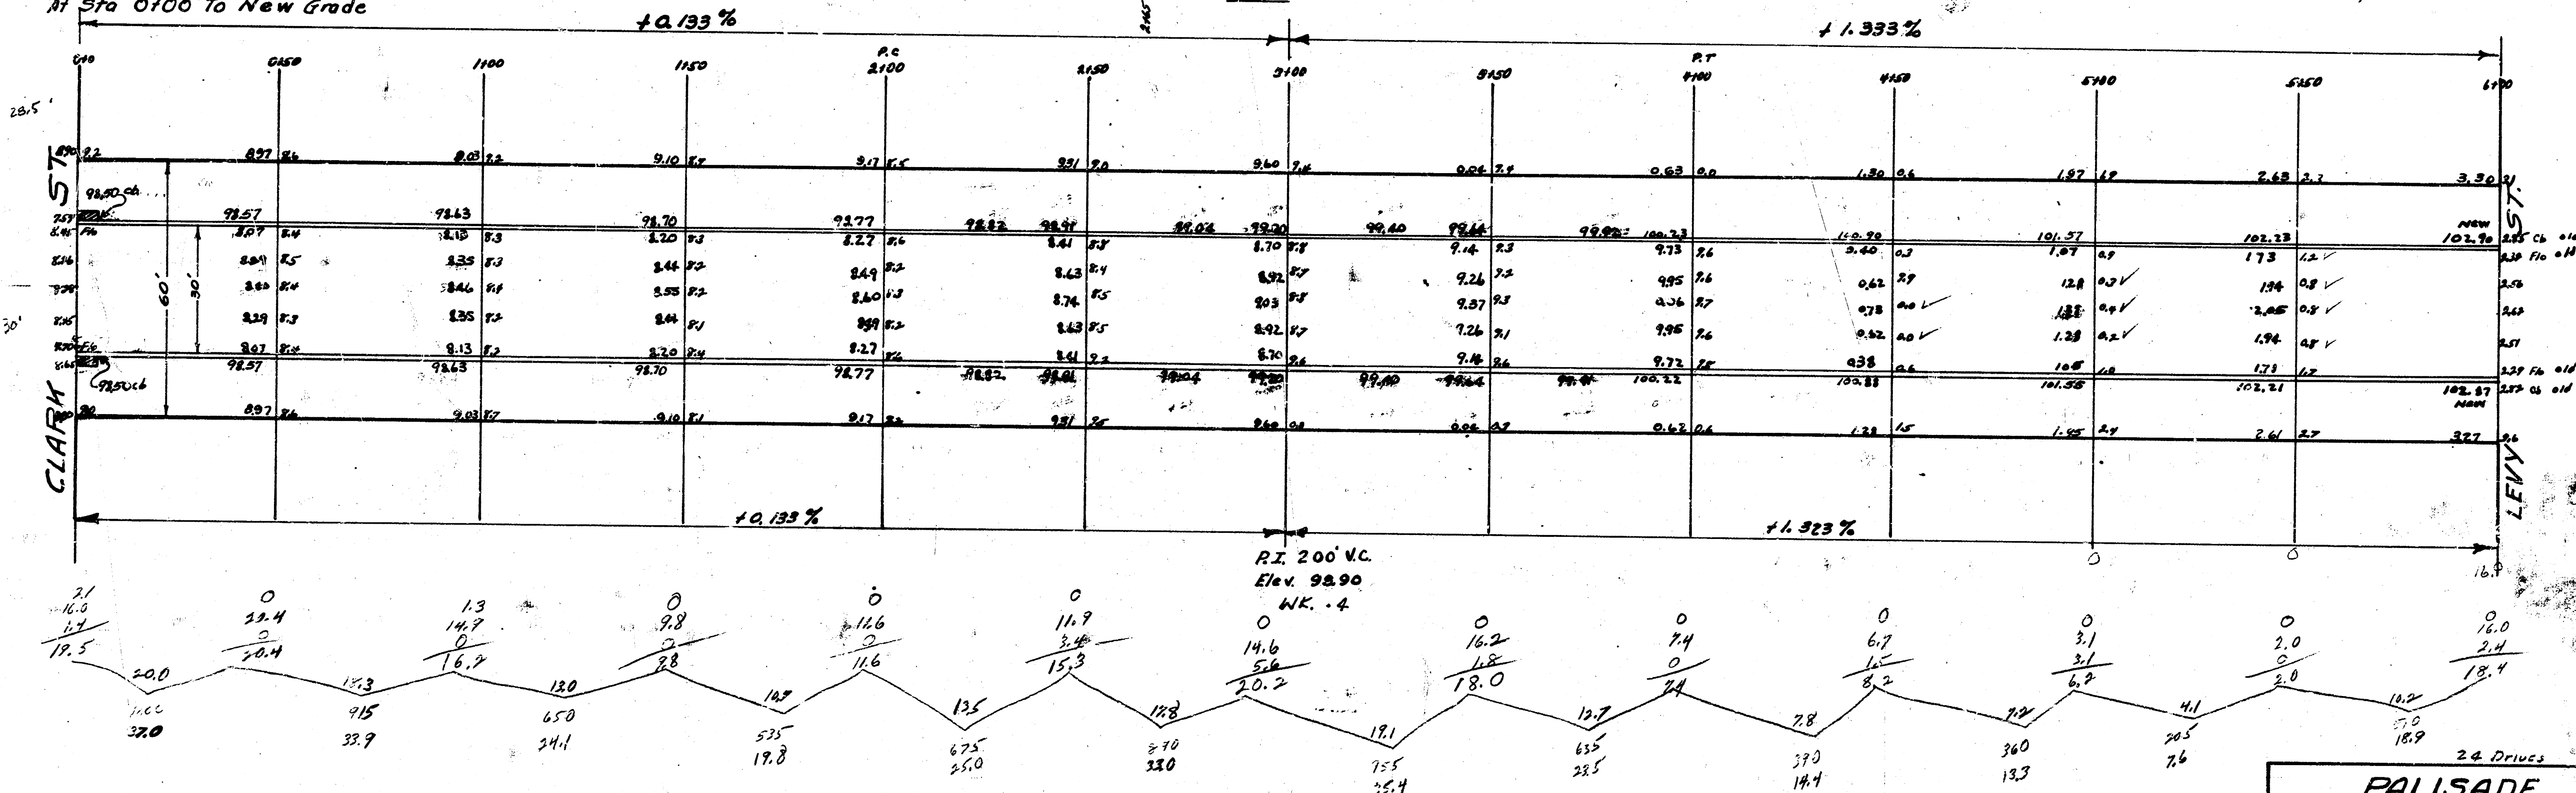

PALISADE
SL Levy - NL Clark
30' Conc. & Curb.
City of Wichita Kans.
LK White City Engineer
MAY 1948 PROJECT C18-29

4 13 3 4