


Parkwood Lane 1942
~~BLECKLEY CT~~ - NL ELM TO S.L. PINE
 CB + GTR ONLY
 24 ADJUST

*2nd side road
 1/2 mile from main road*

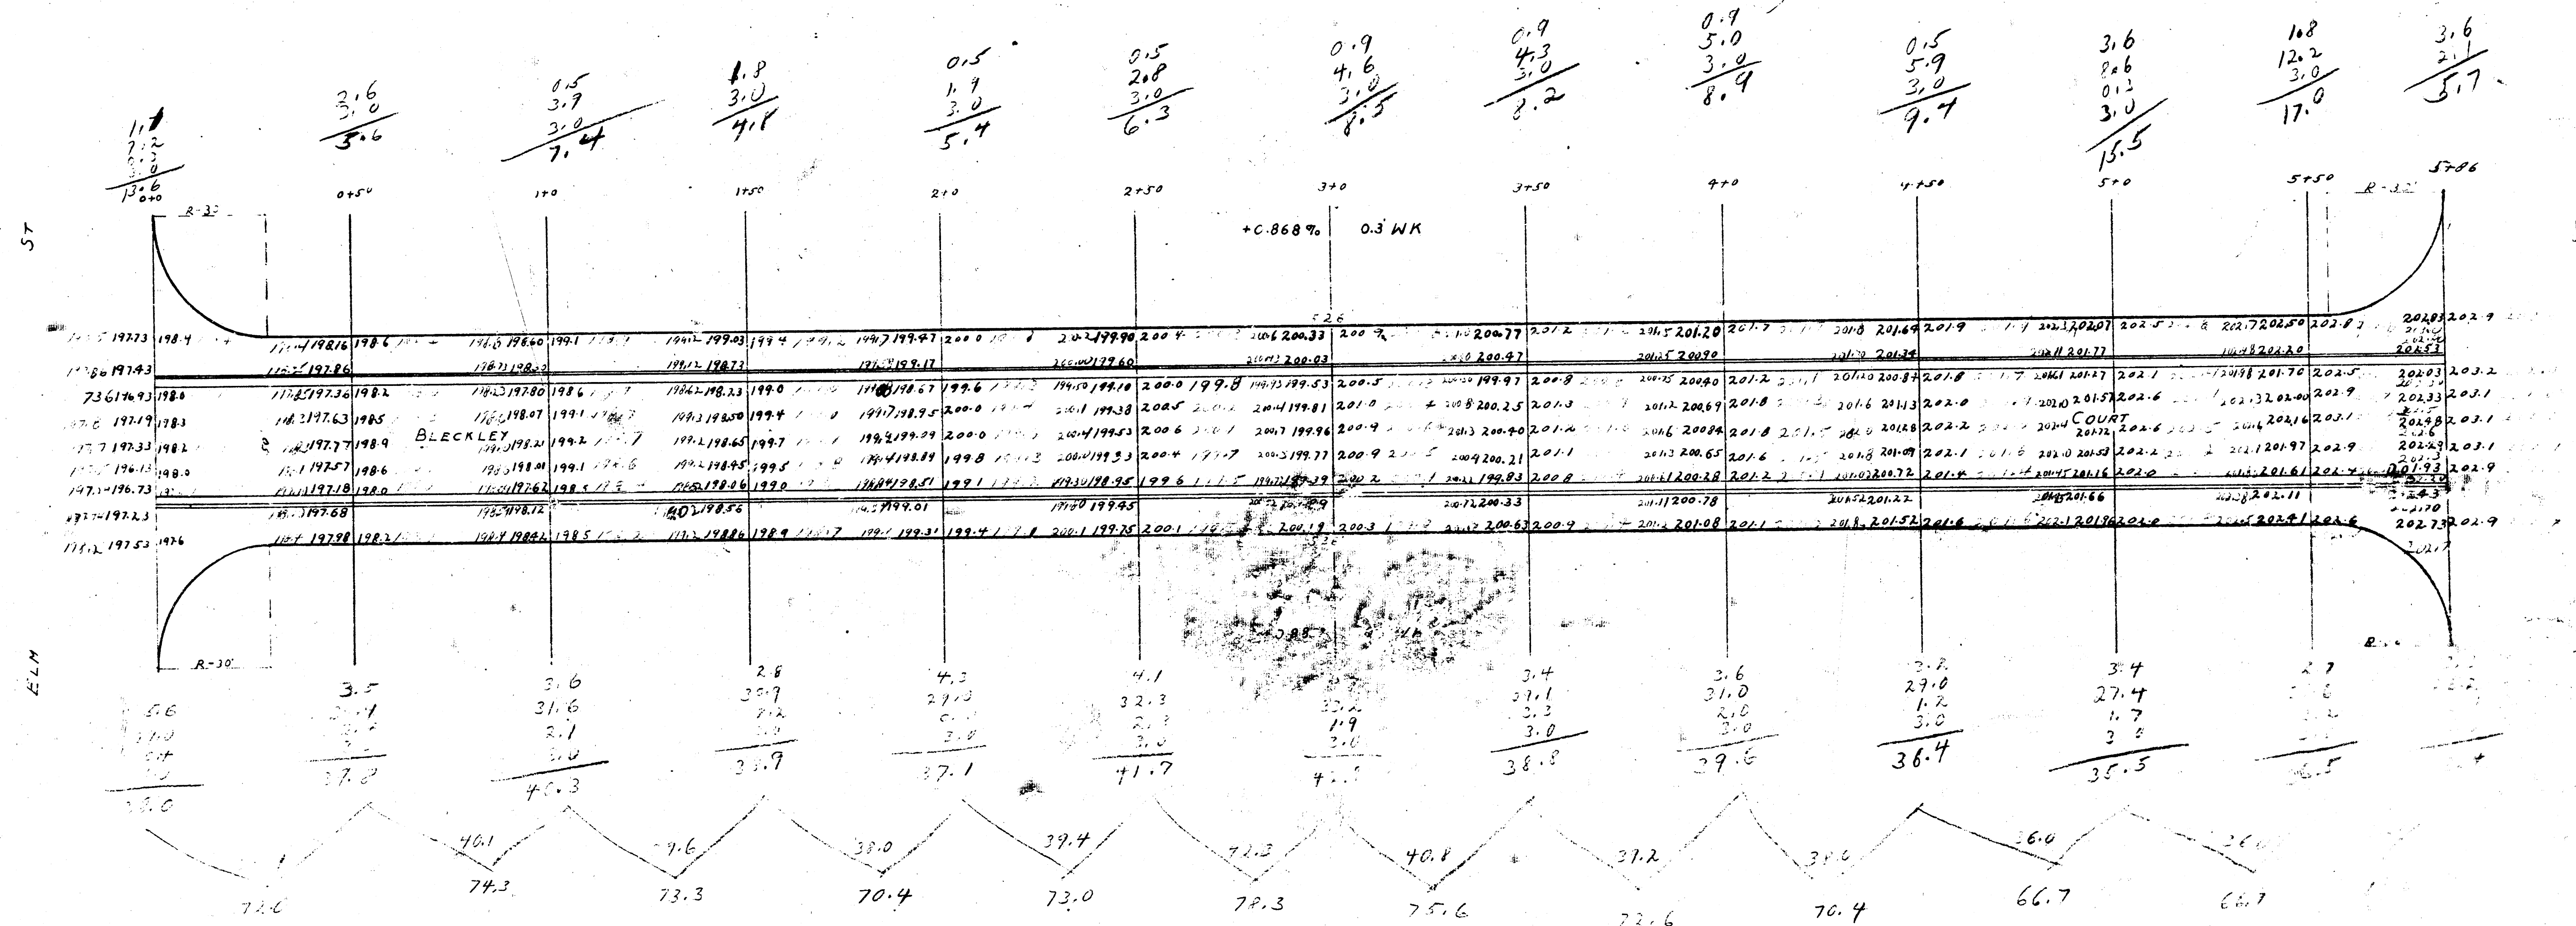

B.M. 200 23 NAIL IN PH. POLE S.S. ELM 150' EOP REESE

1-57

