



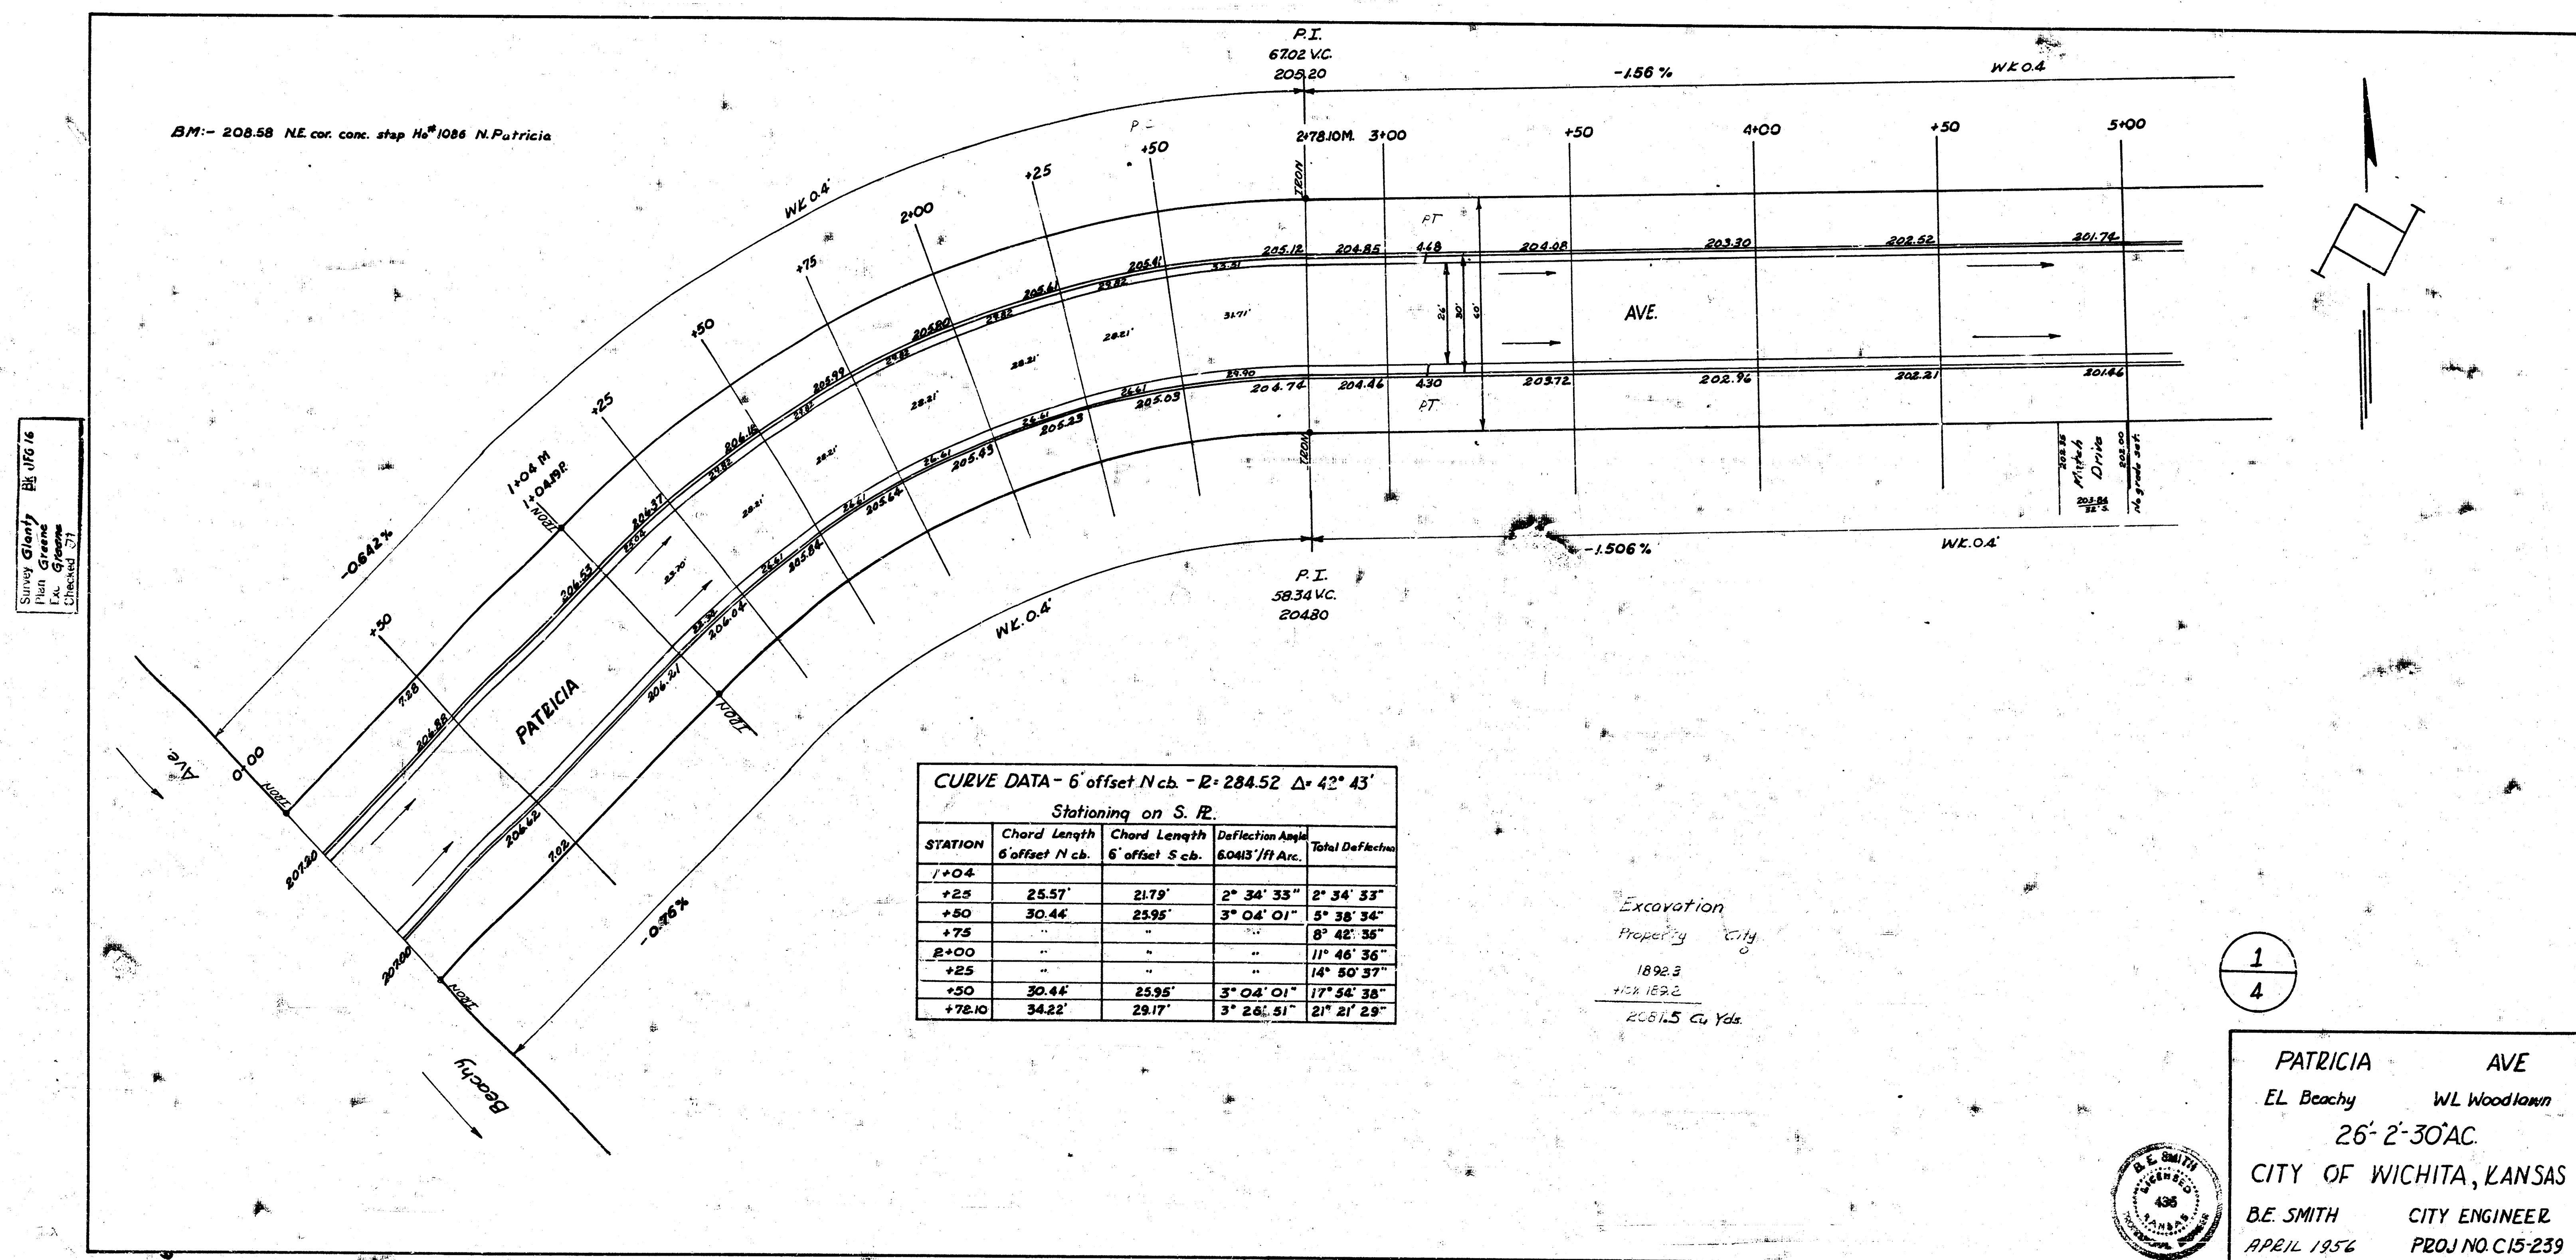

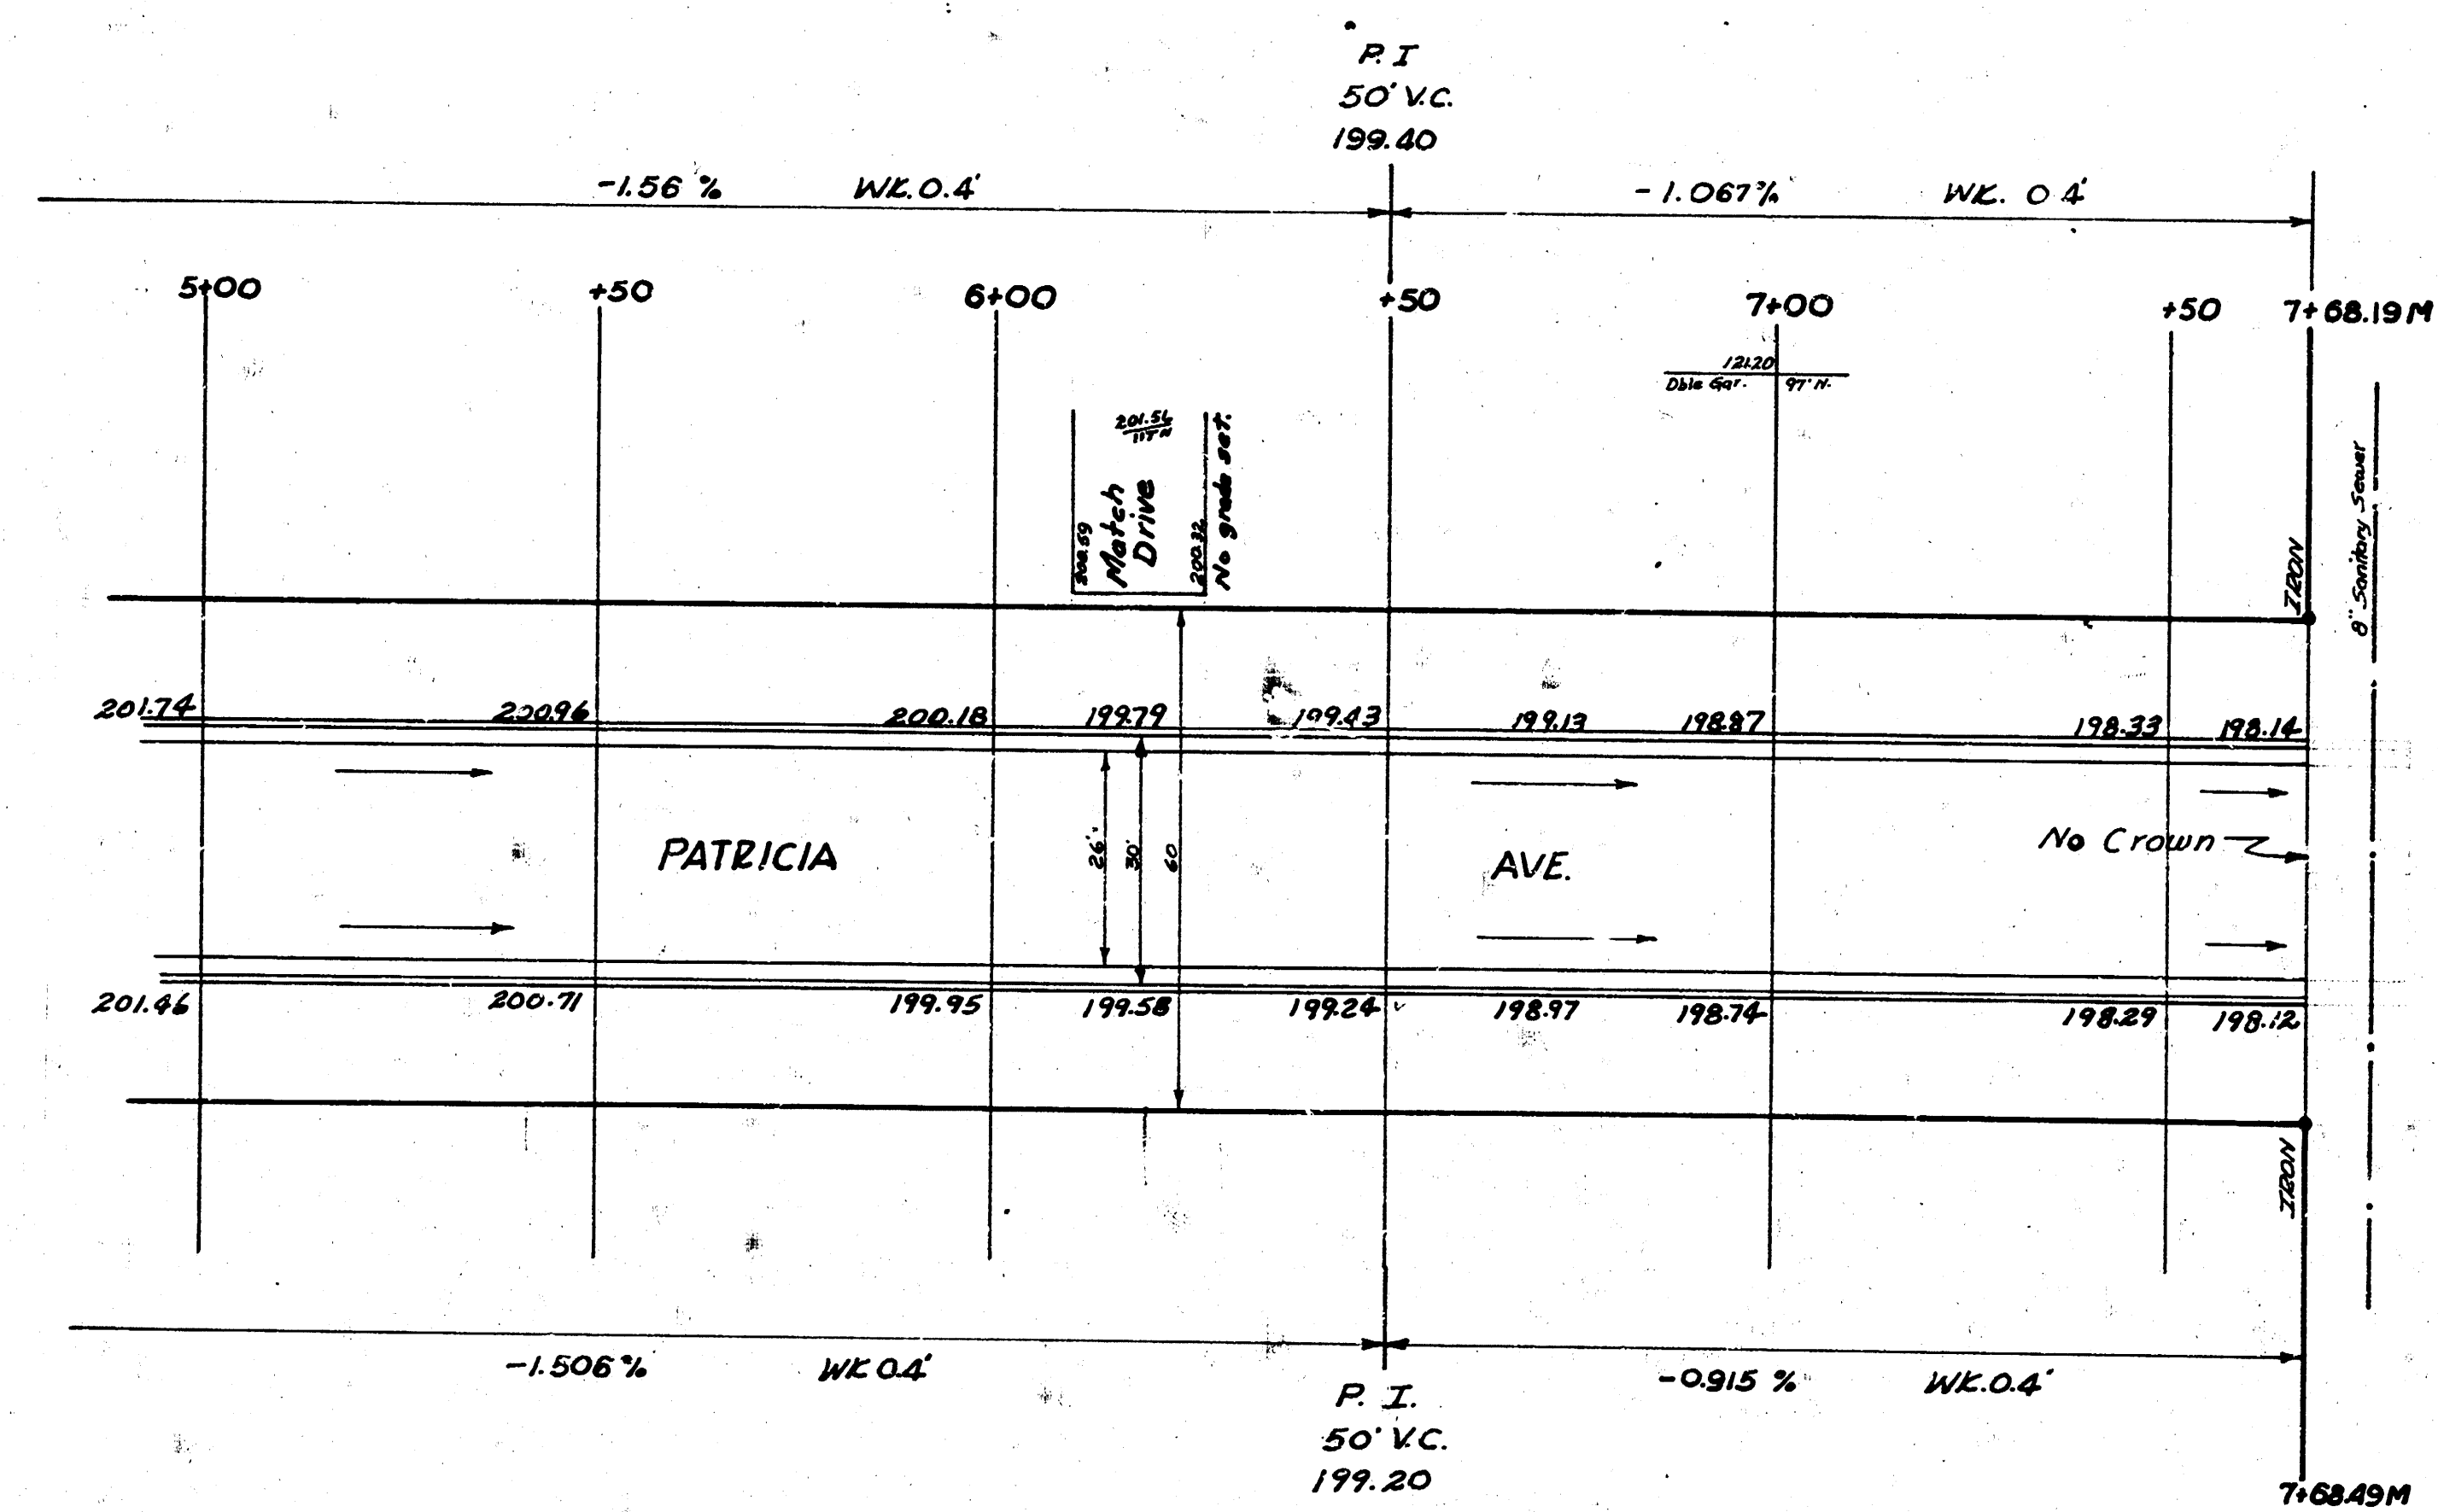

NOTE:
Install Dirt-Sand Hookup & 32' of
15" R.C.P. Installation of pipe &
hookup is not to be a bid item.

B.M. - 197.50 Std. 9.5' S. & 10' W. of NW cor. 9th & Woodlawn.
B.M. - 199.92 EE spike ES. Tel. pole, SE. cor. Beachy & Woodlawn.

2
4

PATRICIA AVE C15-239
EL Beachy to WL Woodlawn.