


PATTIE AVE.
N.L.DONNELL TO S.L.WASSALL
30' CONC.# CB.
CITY OF WICHITA, KANSAS
B.E. SMITH CITY ENGINEER
JAN. 8, 1953 PROJ. NO. C12-132

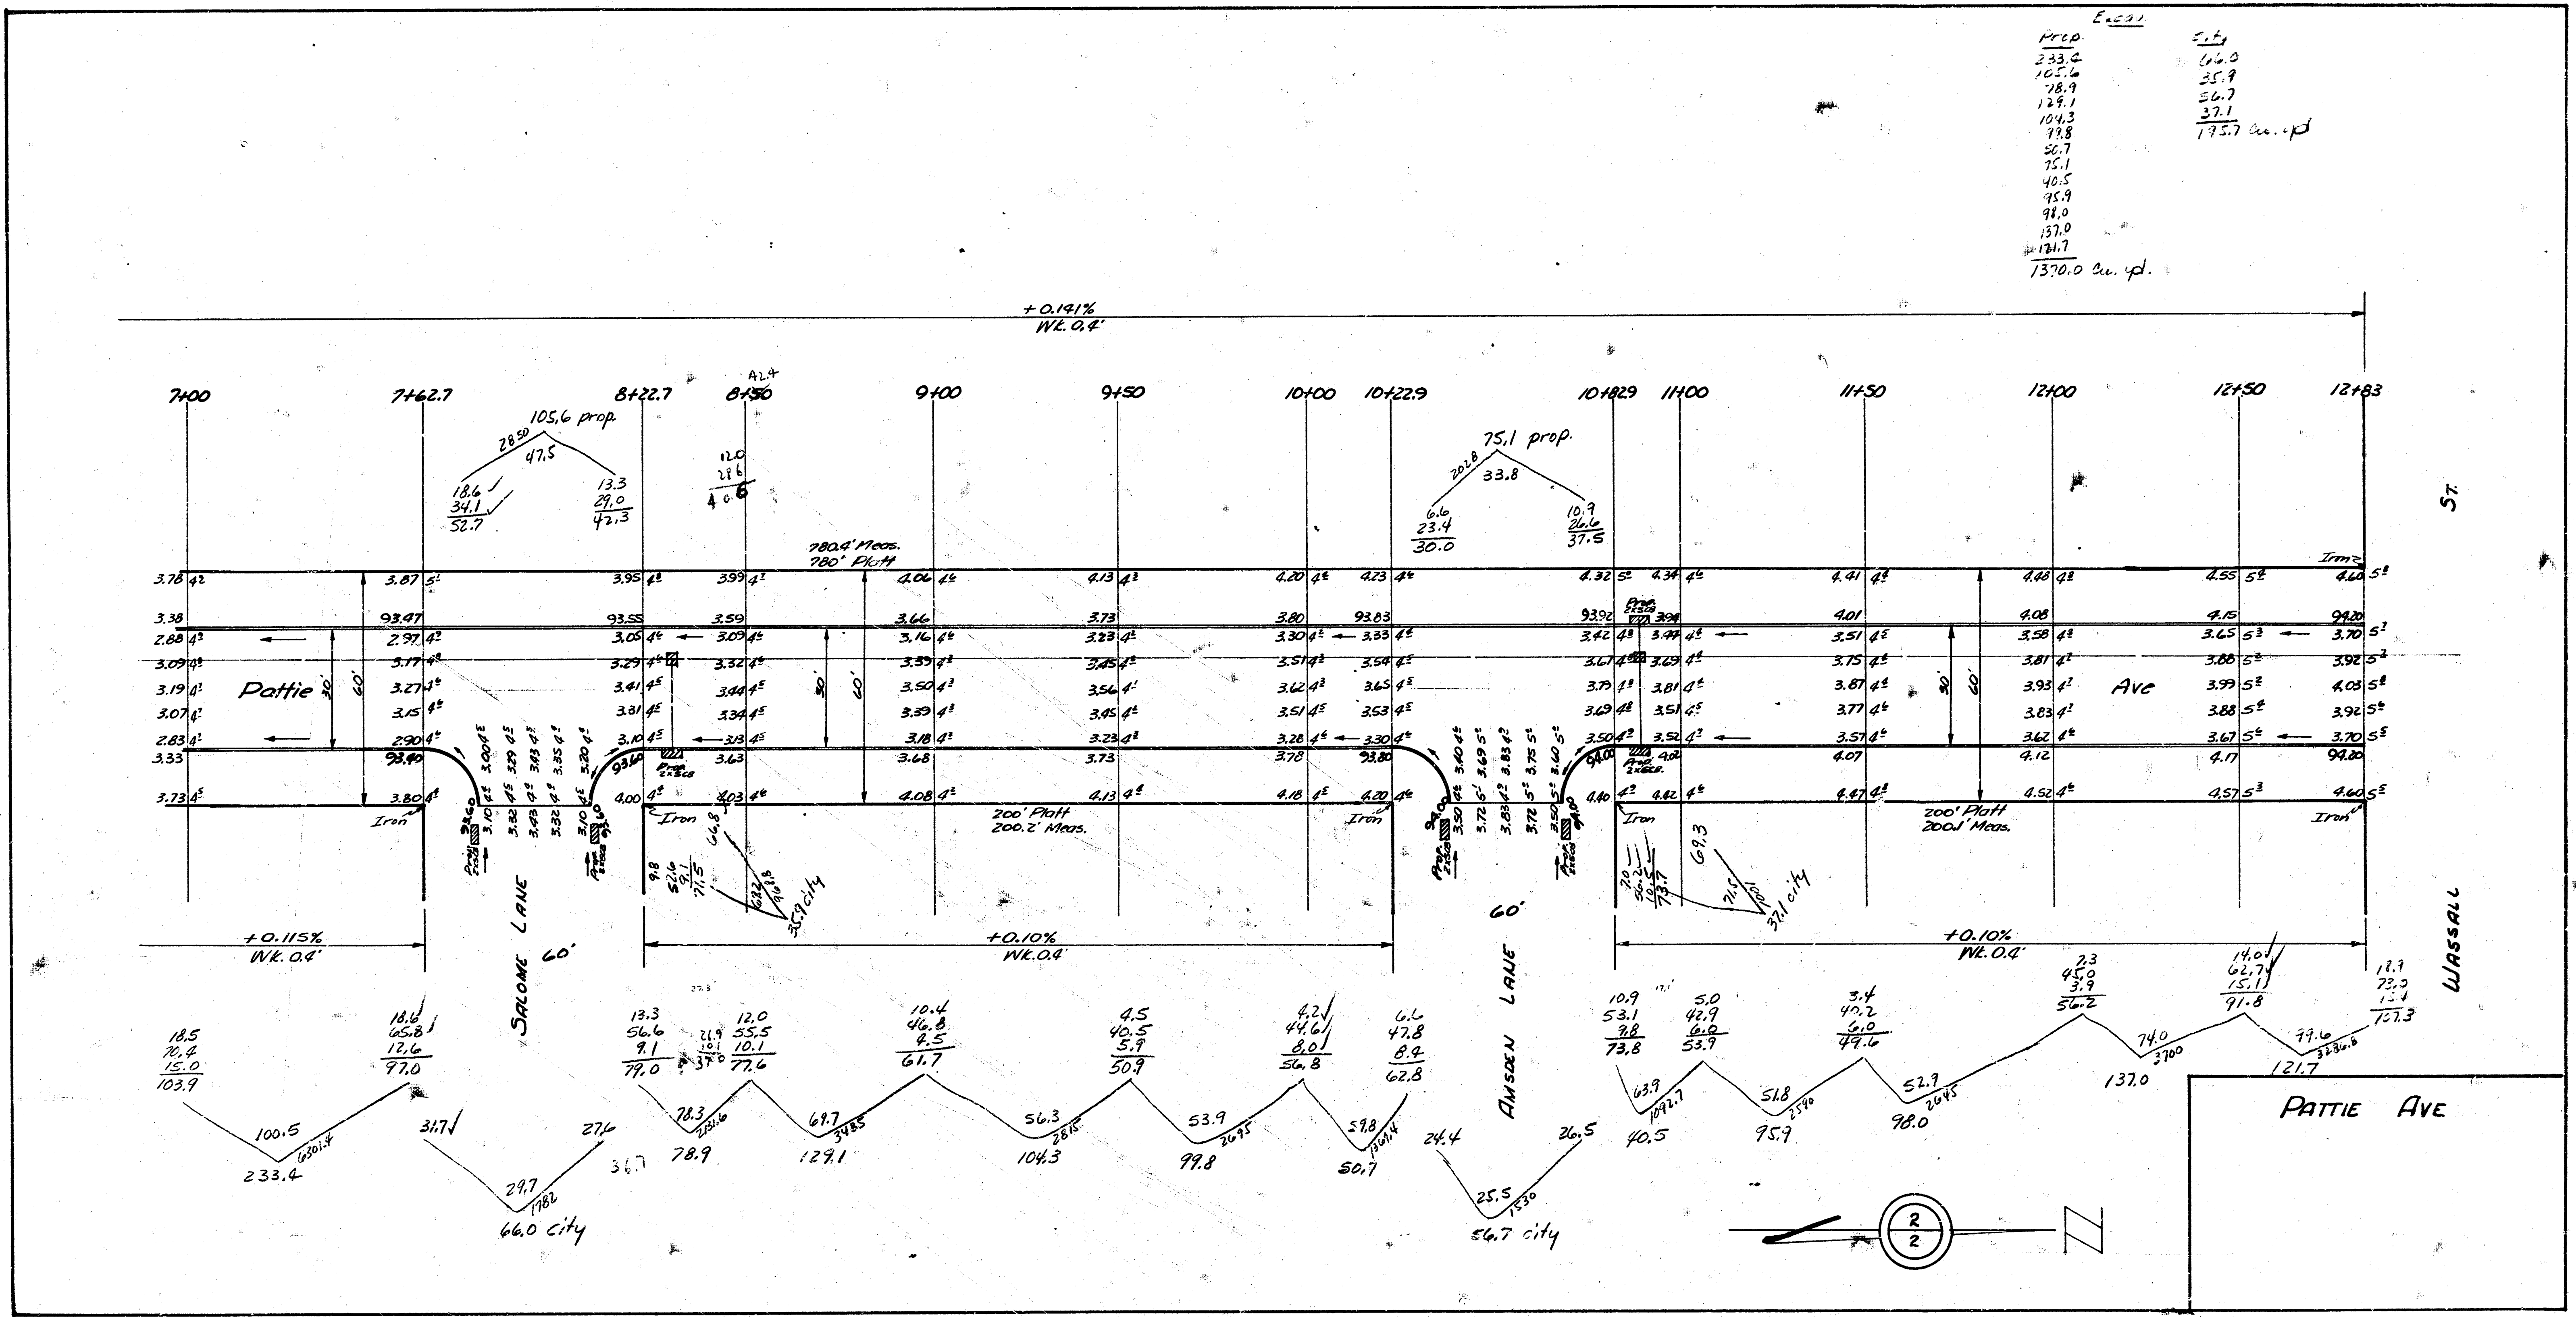

E. 551	
Prop	2.1
233.2	62.0
105.6	55.9
129.1	56.7
104.3	57.1
78.8	56.7
50.7	55.1
40.5	40.5
45.9	45.9
41.0	41.0
157.0	157.0
1181.7	1181.7
7370.0 Cum. yd.	