


SCALE 1" = 20'

**SANITARY SEWER TO BE INSTALLED  
BEFORE PAVING.**

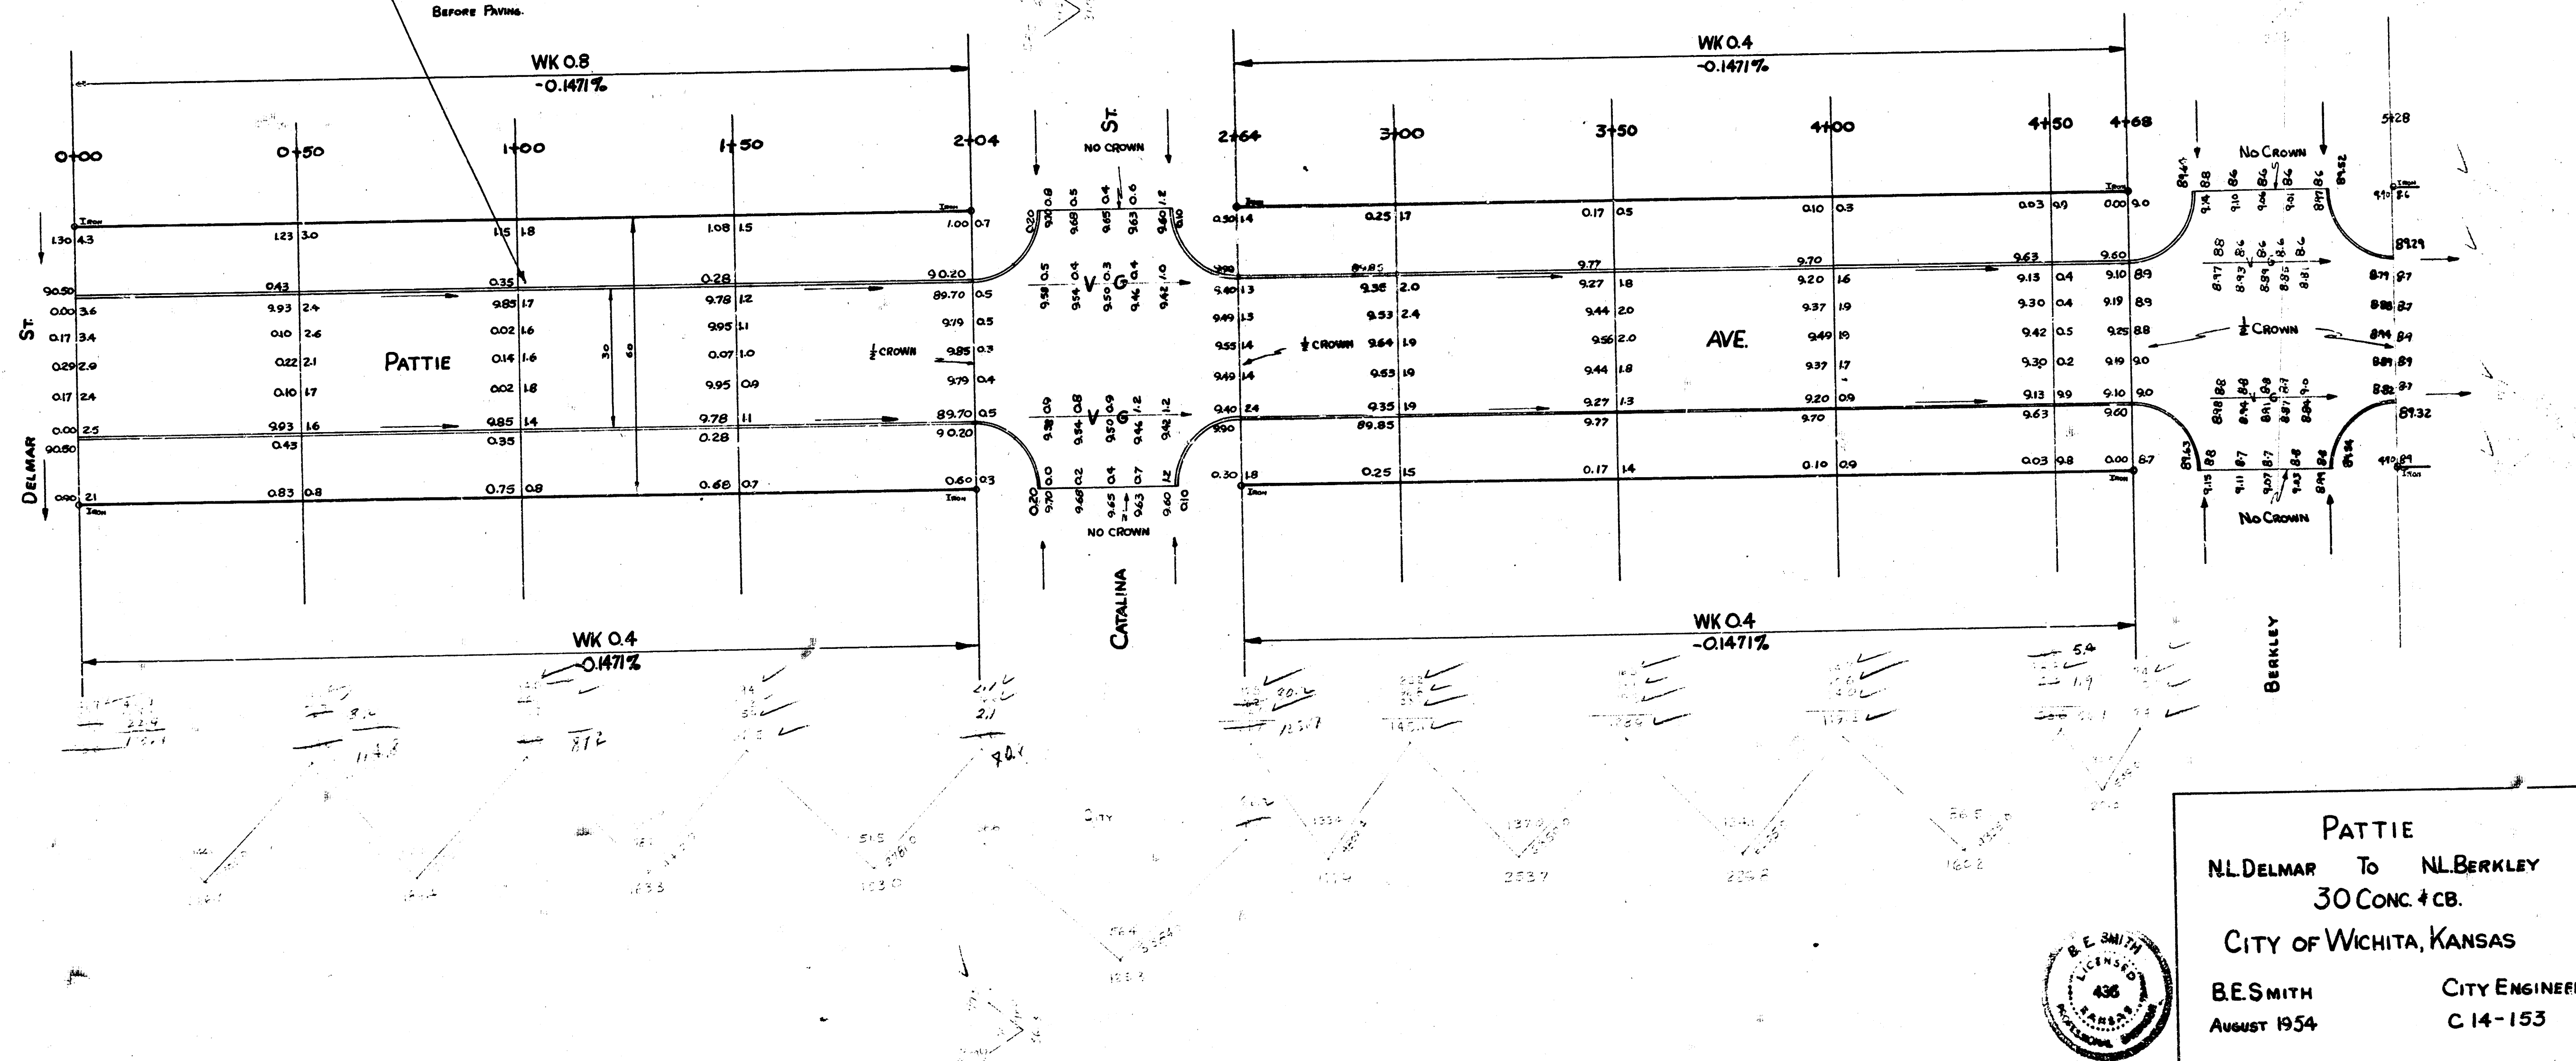

PATTIE  
NL DELMAR To NL BERKLEY  
30 CONC # CB.  
CITY OF WICHITA, KANSAS  
BESMITH CITY ENGINEER  
AUGUST 1954 C 14-153