



PAWNEE
EL. MERIDIAN TO WL. EVERETT
CI4-343
CI4-344

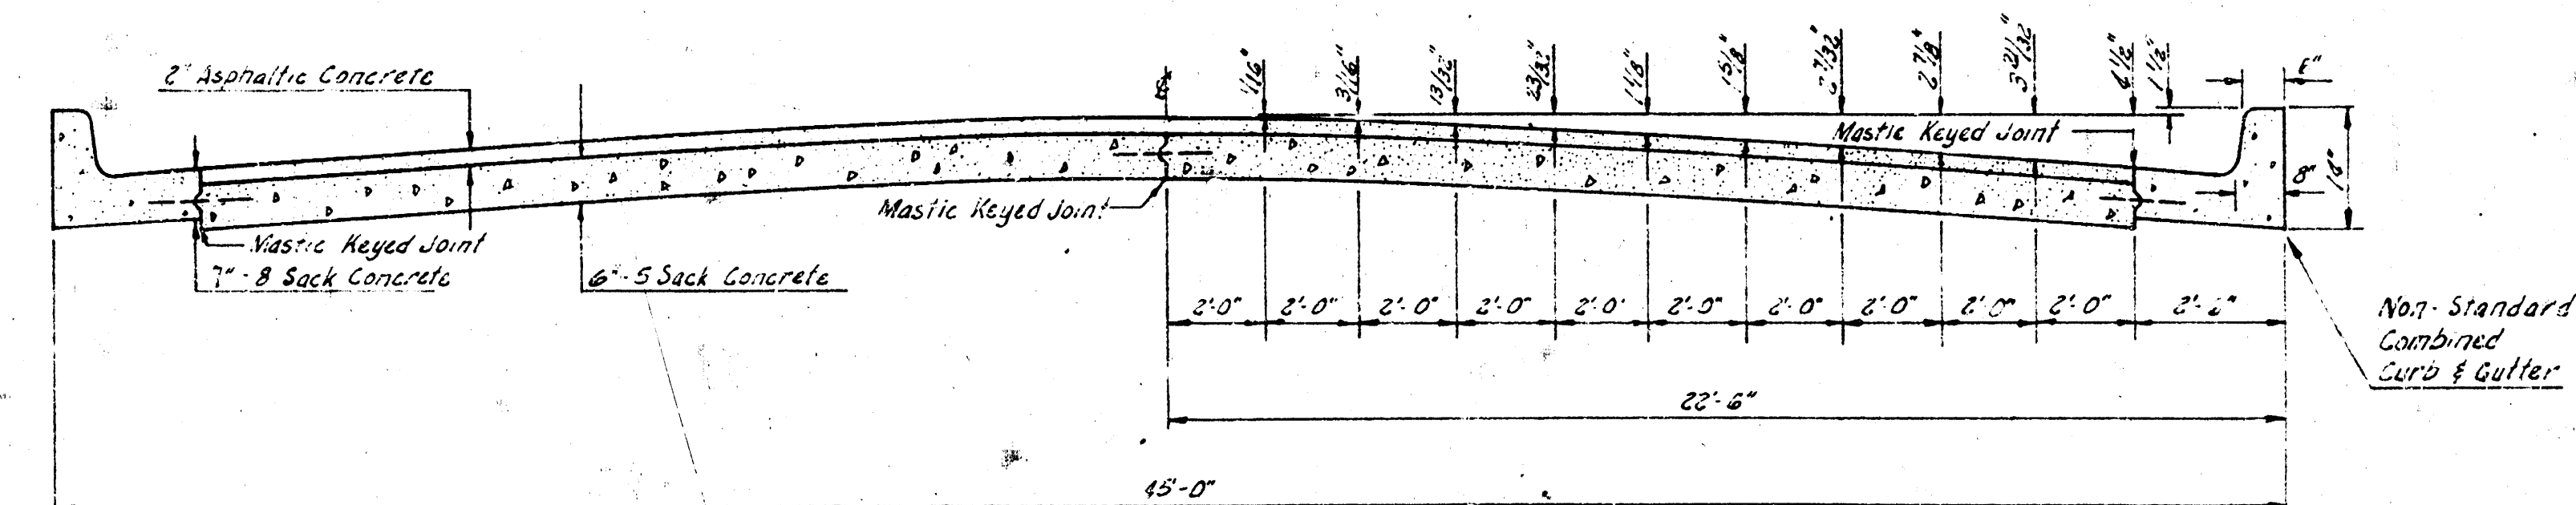

TYPICAL SECTION
NOT TO SCALE

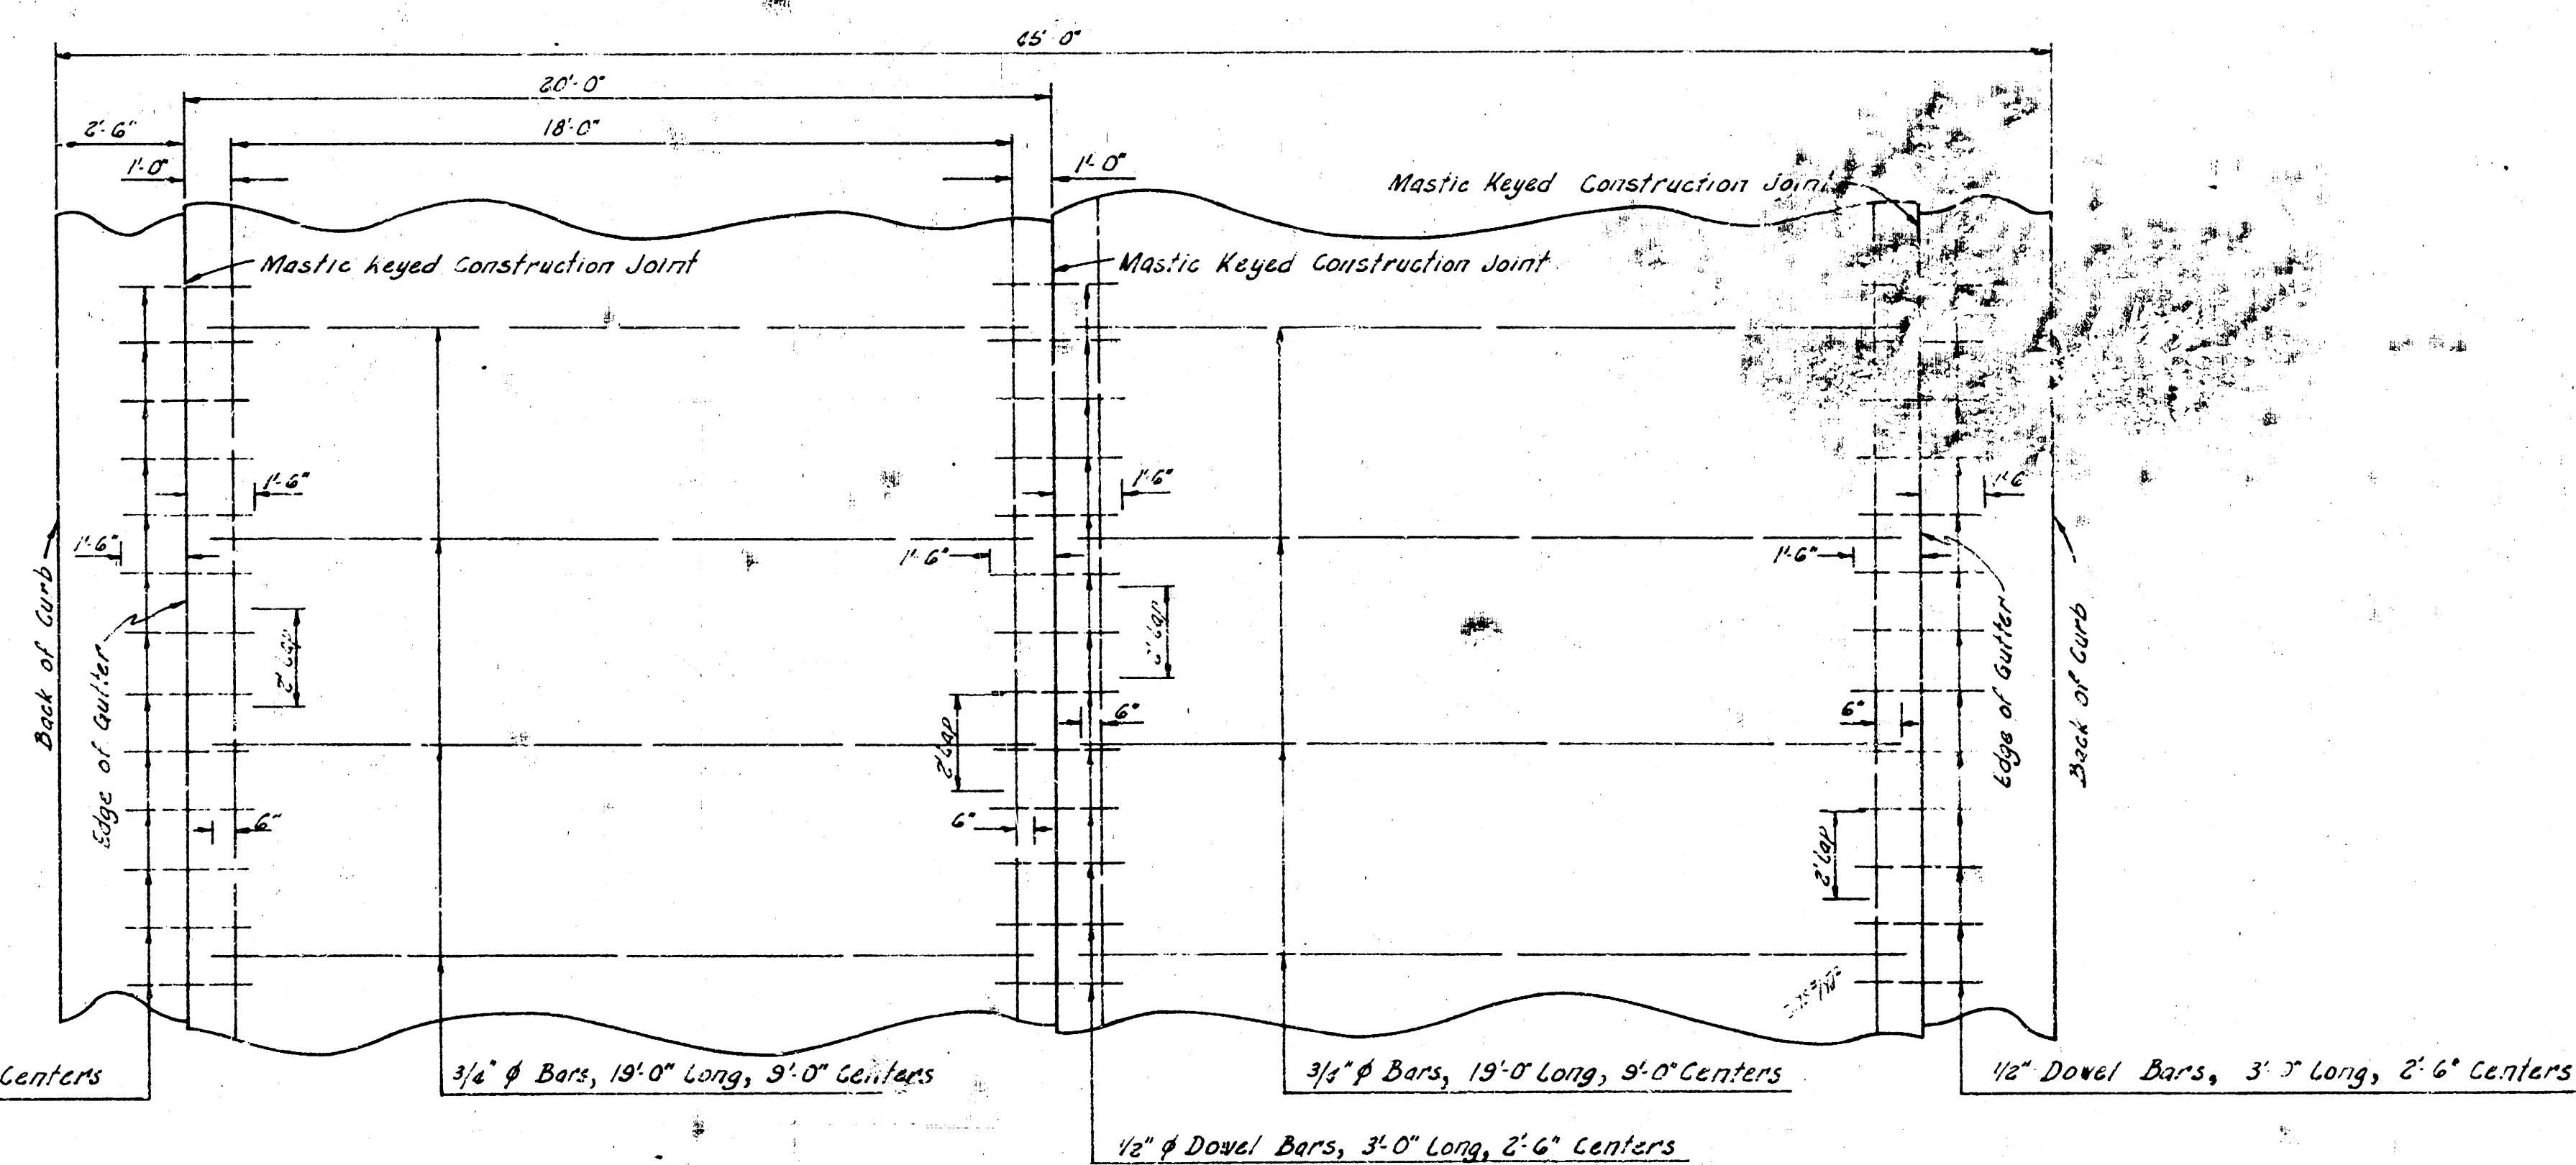

STEEL PATTERN
NOT TO SCALE

USE 3/4" Ø BARS EXCEPT WHERE NOTED

1/5


Survey Young by 1951
 E.L. Meridian
 Checked

B.M. 103.514 Standard N.E. Cor. Pawnee & Meridian
 B.M. 101.942 Standard S.E. Glenn & Pawnee
 Stationing On E

NOTE: Catch Basin
 is Being Constructed
 On Prop. No. C25-27
 Storm Water No. 62

AVE.
 Control for To
 Construct
 Dirt & Sand
 Hook Up

MERIDIAN

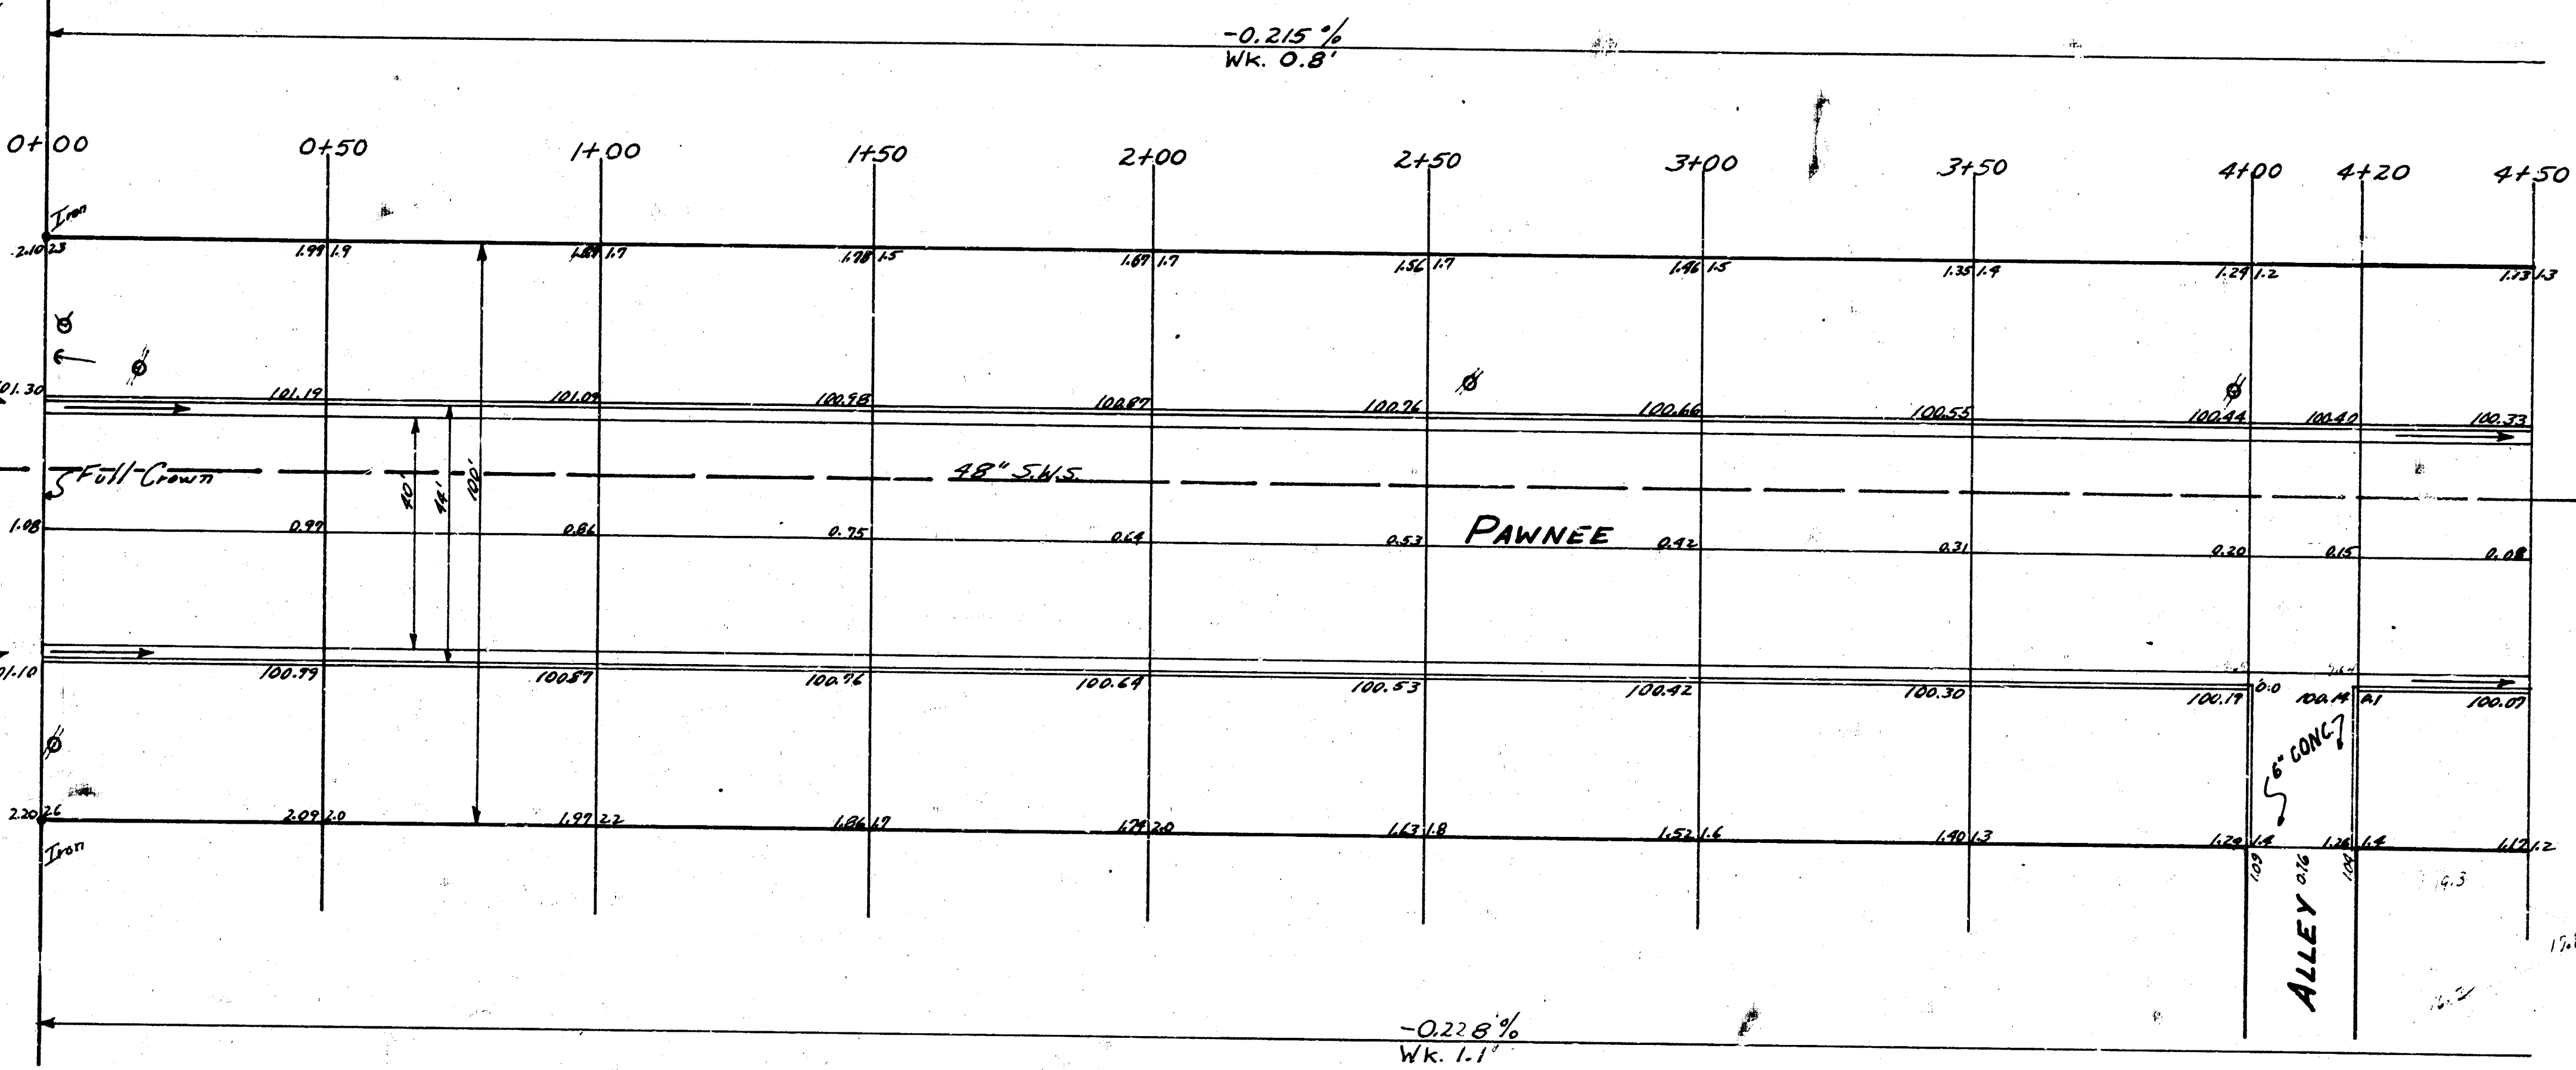


2/15

Prop. No. C25-27
 2953.3 cu yds. cut 395.9 cu yds. fill
 2983.2
 259.9
 293.0
 410% 69.9
 721.3 cu yds. cut



PAWNEE
 E.L. MERIDIAN TO W.L. EVERETT
 26-2-30 AC-WIDEN TO 44'
 CITY OF WICHITA KAN.
 B.E. SMITH CITY ENGINEER
 AUG 1956 PROJ. NO. 314-343-344

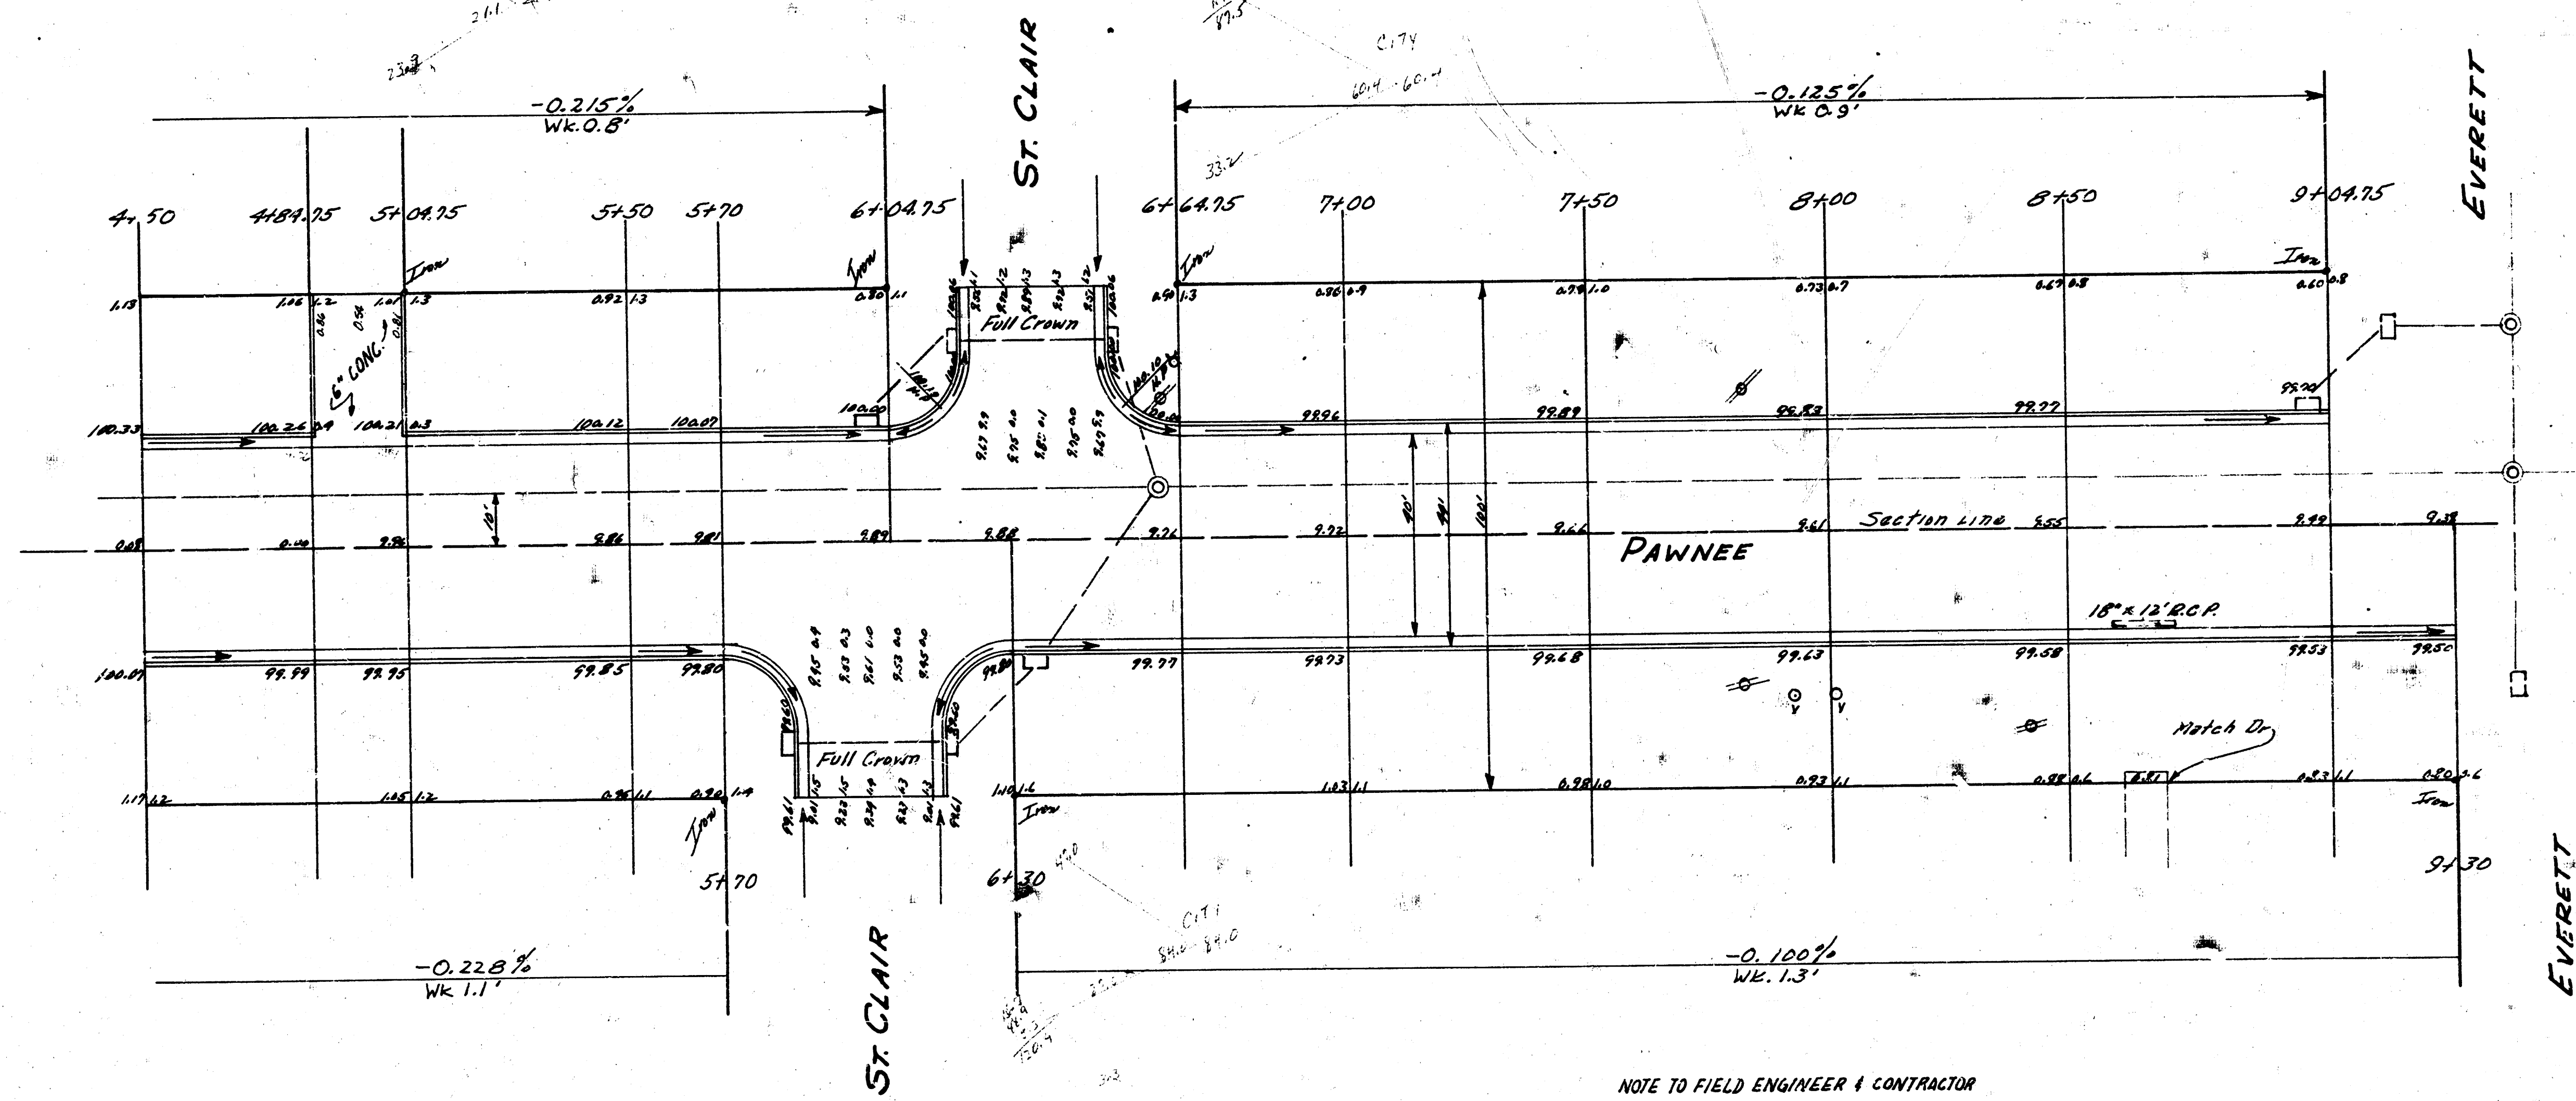

NOTE TO FIELD ENGINEER & CONTRACTOR
 All entrance pipes are to be disposed of
 in accordance with instructions of city
 dirt checker.

PAWNEE
 EL. MERIDIAN TO W.L. EVERETT