


B.M. "X" ON ROAD CULVERT 15° 15' 15" E. WINDSOR N. 163.115
 B.M. "5" ON CORNER Pk. 10° 15' 30" COURTLEIGH 173.10
 B.M. "N" ON STONE PILE 10° 15' 30" PEACH TREE LANE IN EAST BORDEN 172.83

STATIONING ON A CURVE 31° 3' OF N. @ P.C. & P.T.

CURVE DATA FOR BASE LINE
 1-32° 04' E-55281

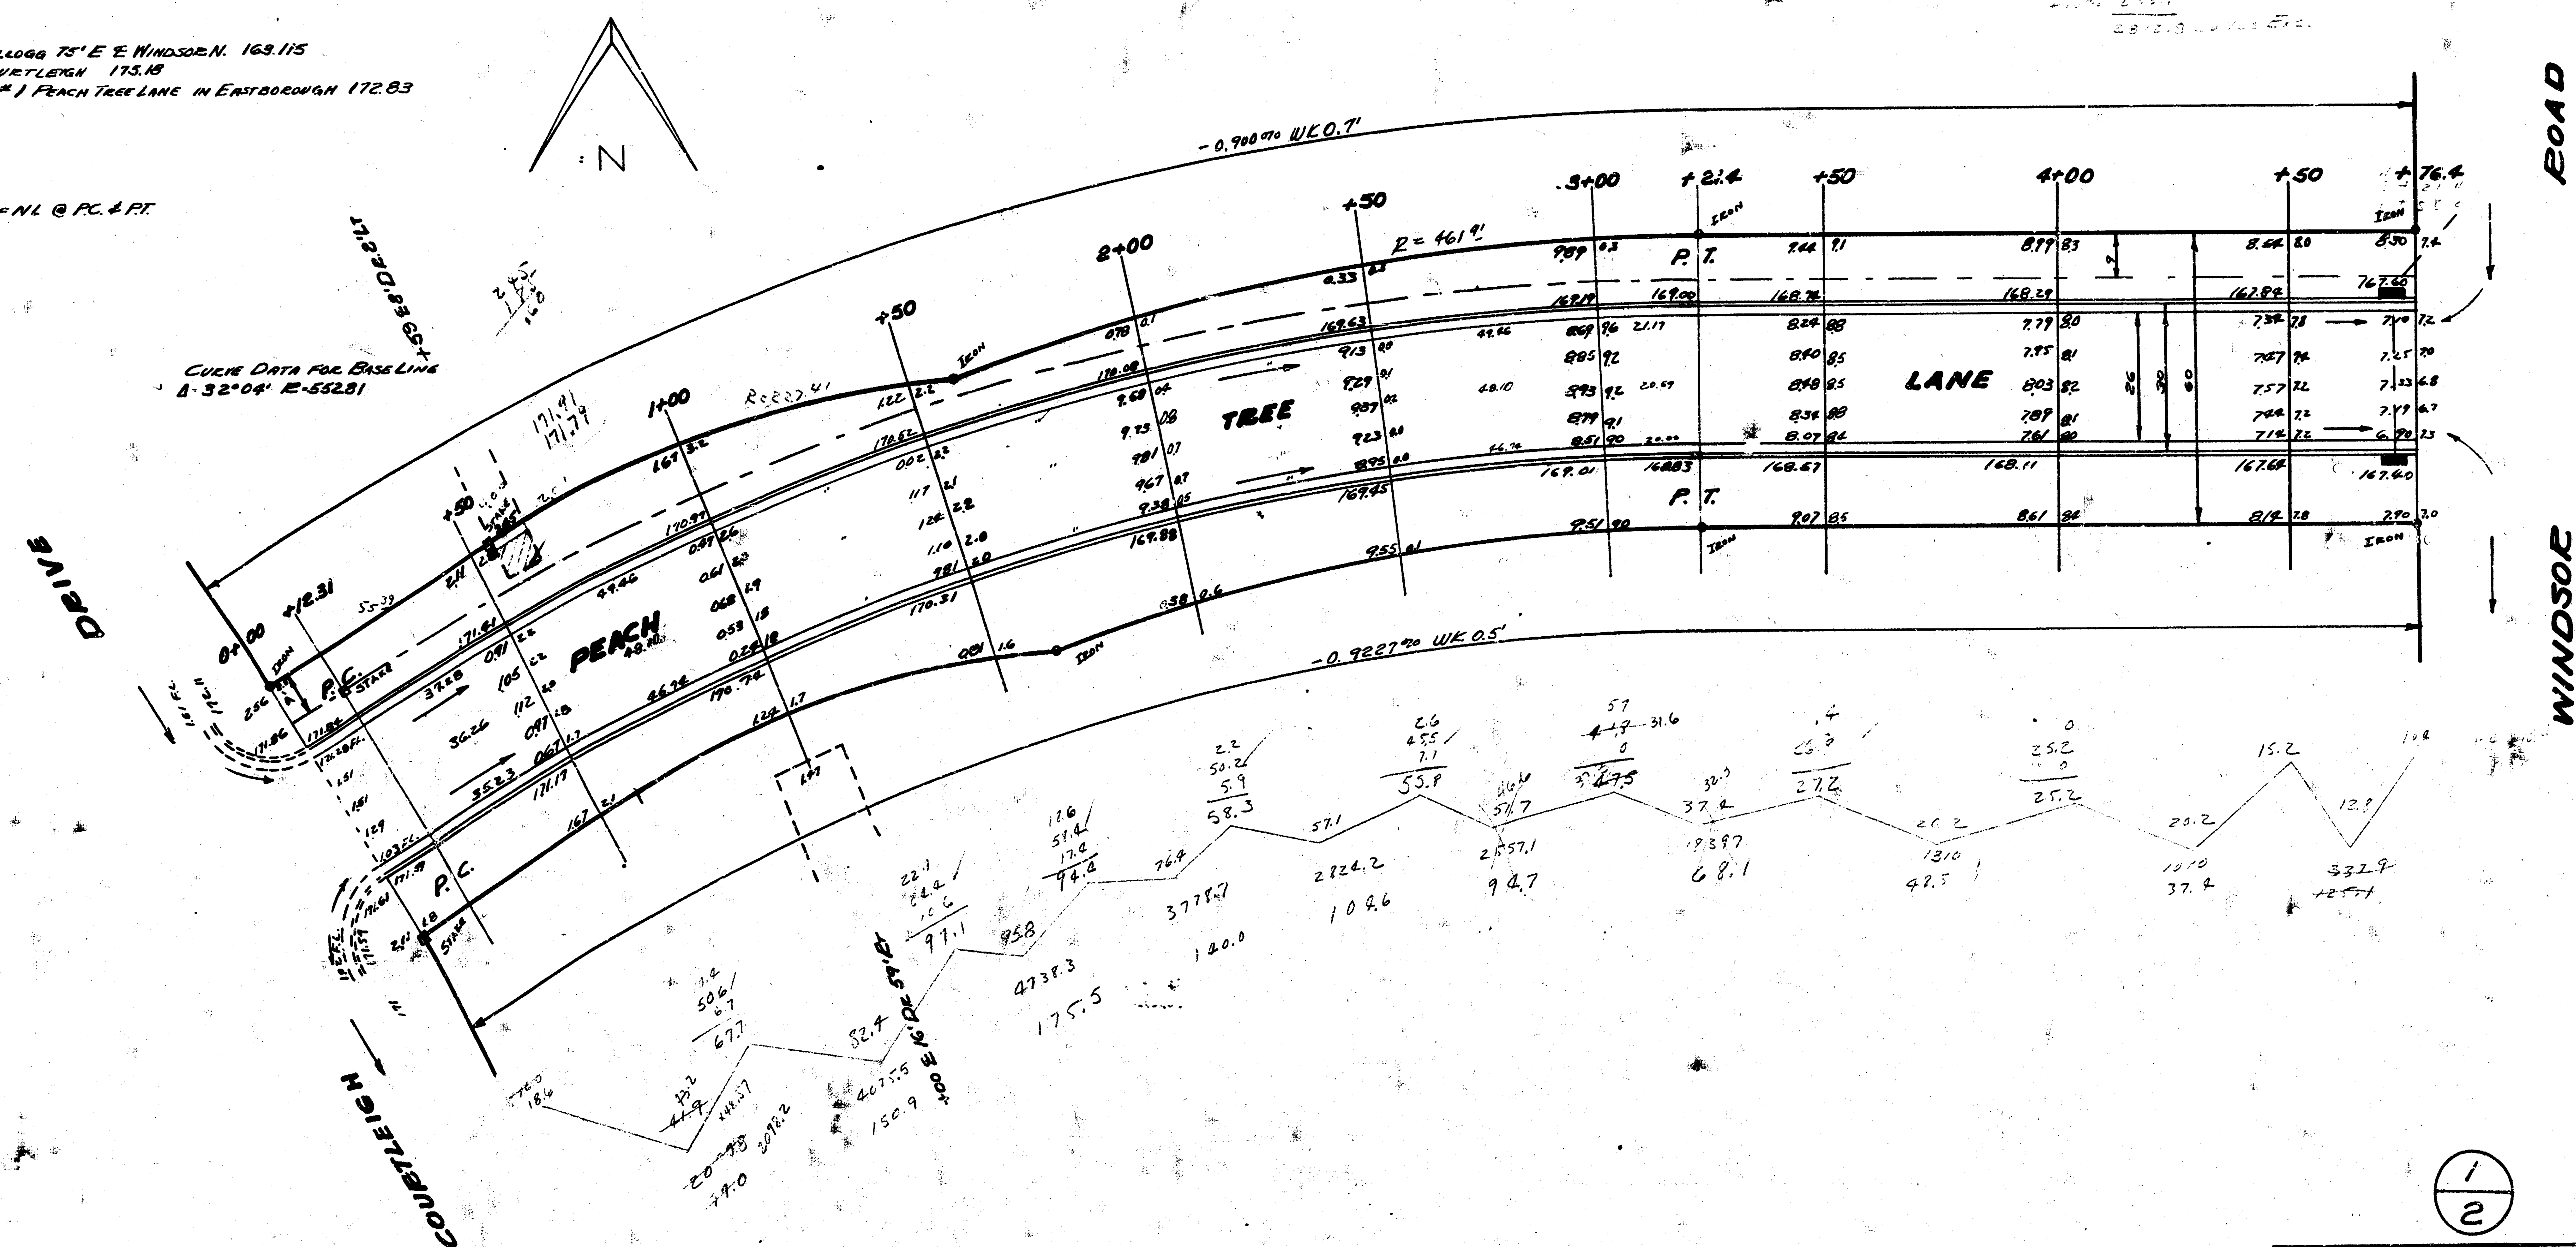

1
2

PEACH TREE LANE
 EL COURTLEIGH TO WL WOODLAWN
 26-2-30 AC.
 CITY OF WICHITA KANSAS
 L.C. WHITE CITY ENGINEER
 AUG. 1936 PROJ. NO. C12-1

