


Survey M. H. H. Bk. 17-3  
Plan C.B.  
Exc. C.B.  
Checked

B.M. 123.48 "M" in MUELLER, Fire Hydrant N.E. Cor. Belle & Payne.  
Stationing on &


TIES TO IRON STA 0+00 & PAYNE, S.L. BELLE:  
61.82' S.M. to 80' Spd. S.E. side P. Pole  
17.55' N.W. to 80' Spd. S.W. side P. Pole  
93.31' N.E. to 80' Spd. N.W. side P. Pole

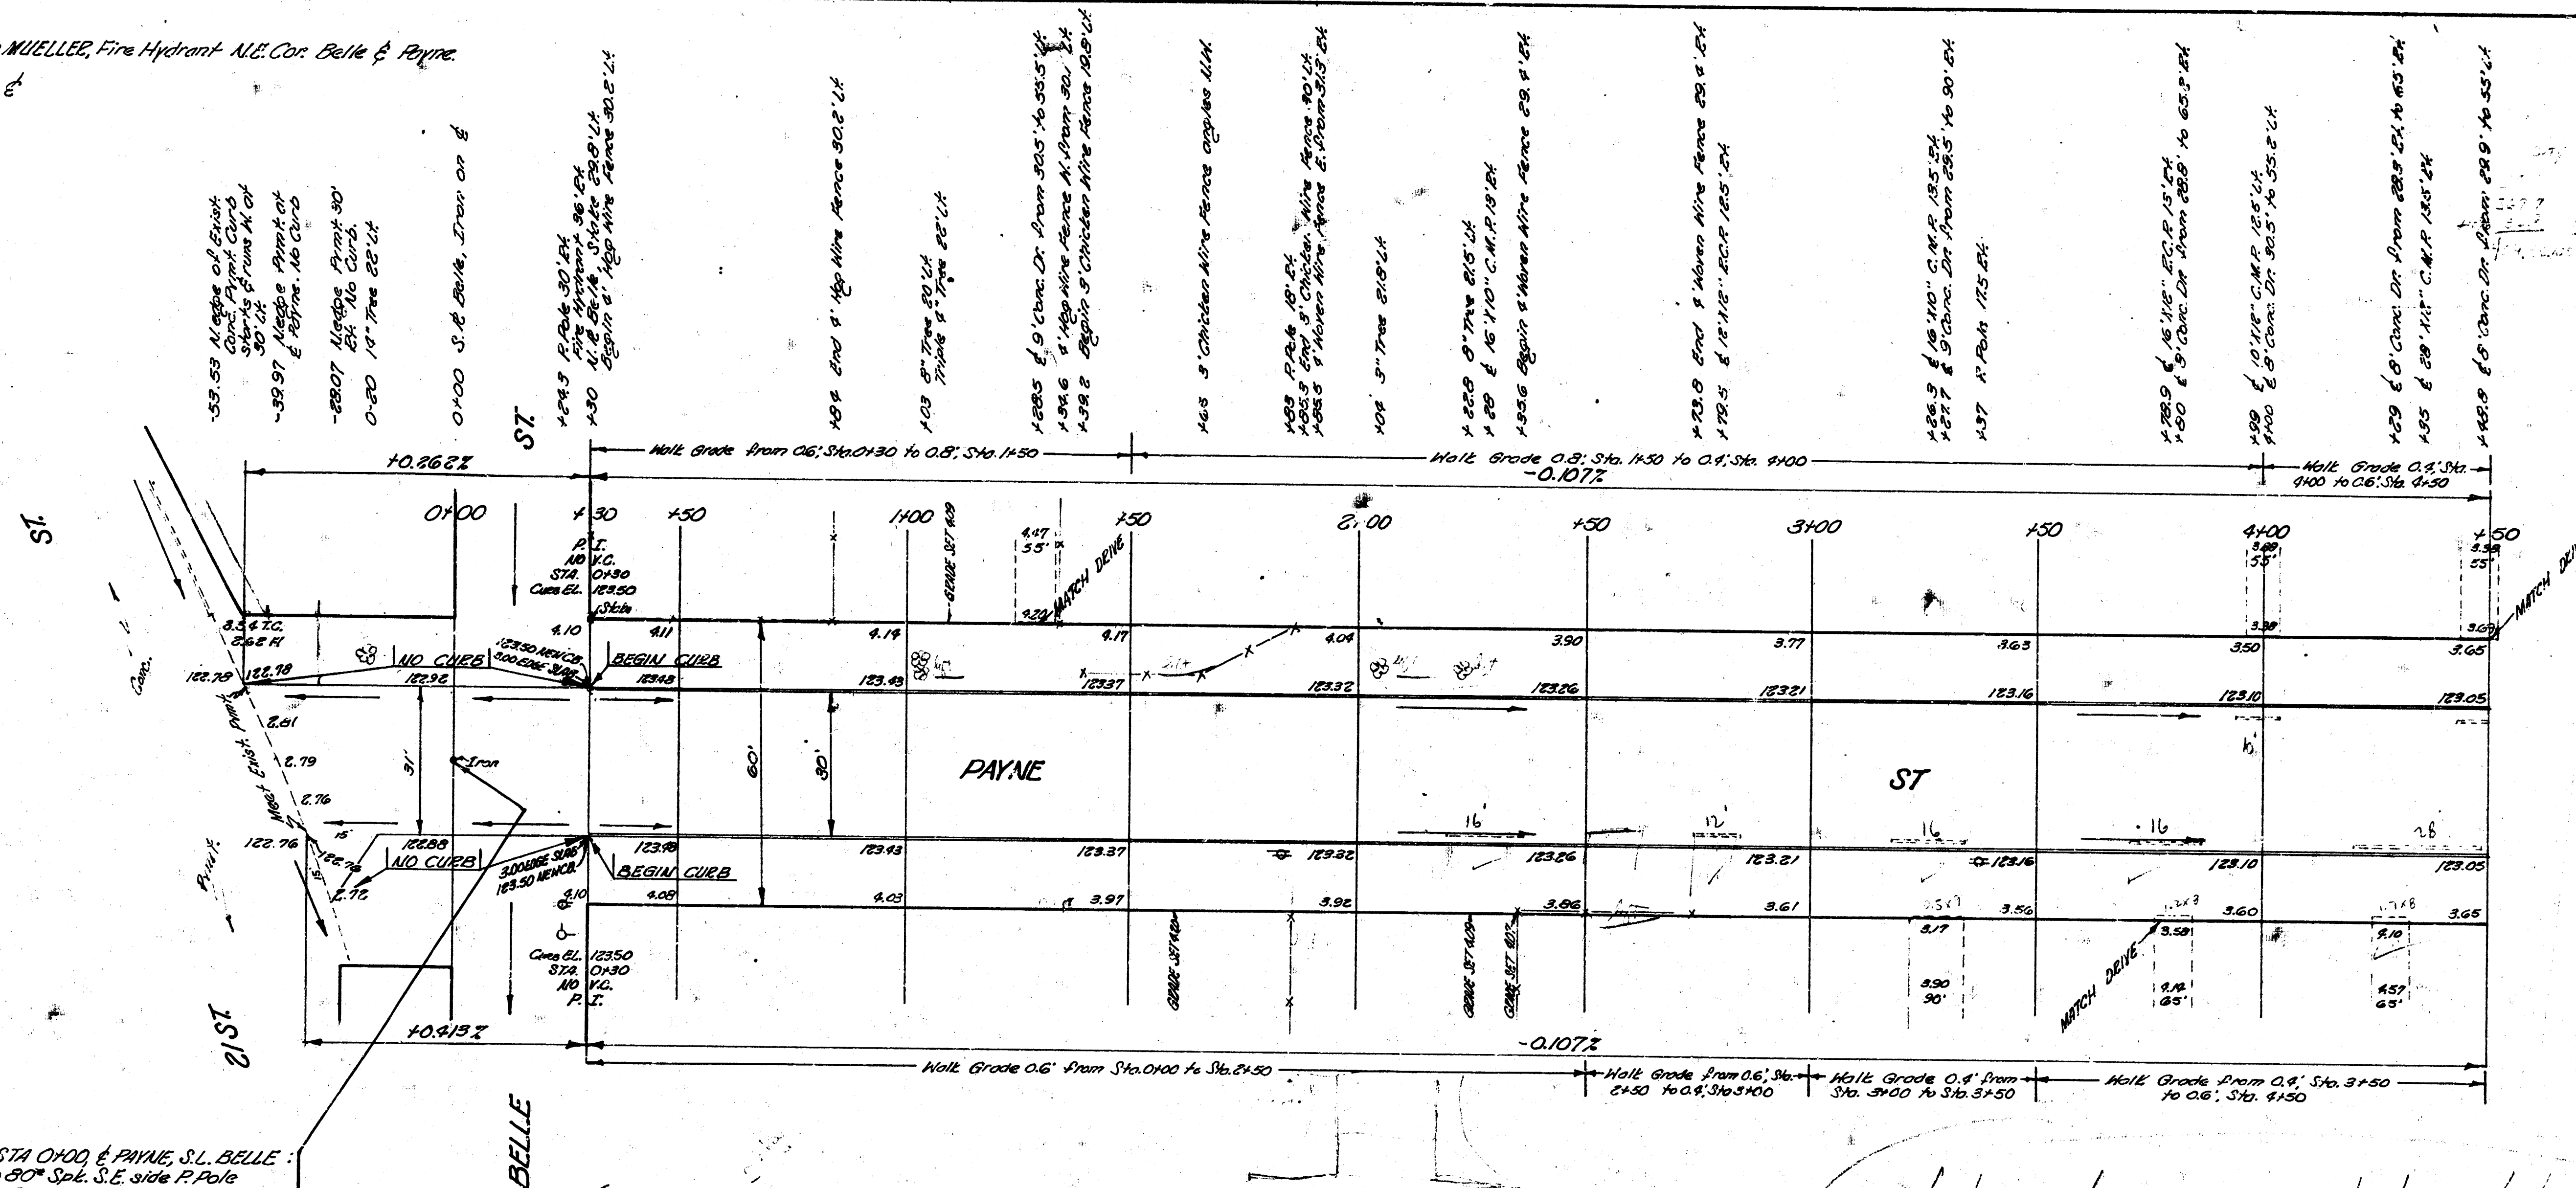

NOTE TO FIELD ENGINEER & CONTRACTOR:  
All entrance pipes are to be placed on  
owner's property. If owner does not want  
it, the Street Dept. will haul it off.


Note Storm sewer to be installed  
before Paving

1/20  
1/8

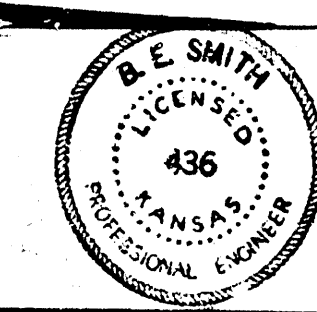


PAYNE AVE.  
N.E. 21st St. to S.L. 25th St.  
30' Curve & Co.  
CITY OF WICHITA, KAN.  
B.E. SMITH  
Nov 1953  
CITY ENGINEER  
Proj. No. C.B.-23



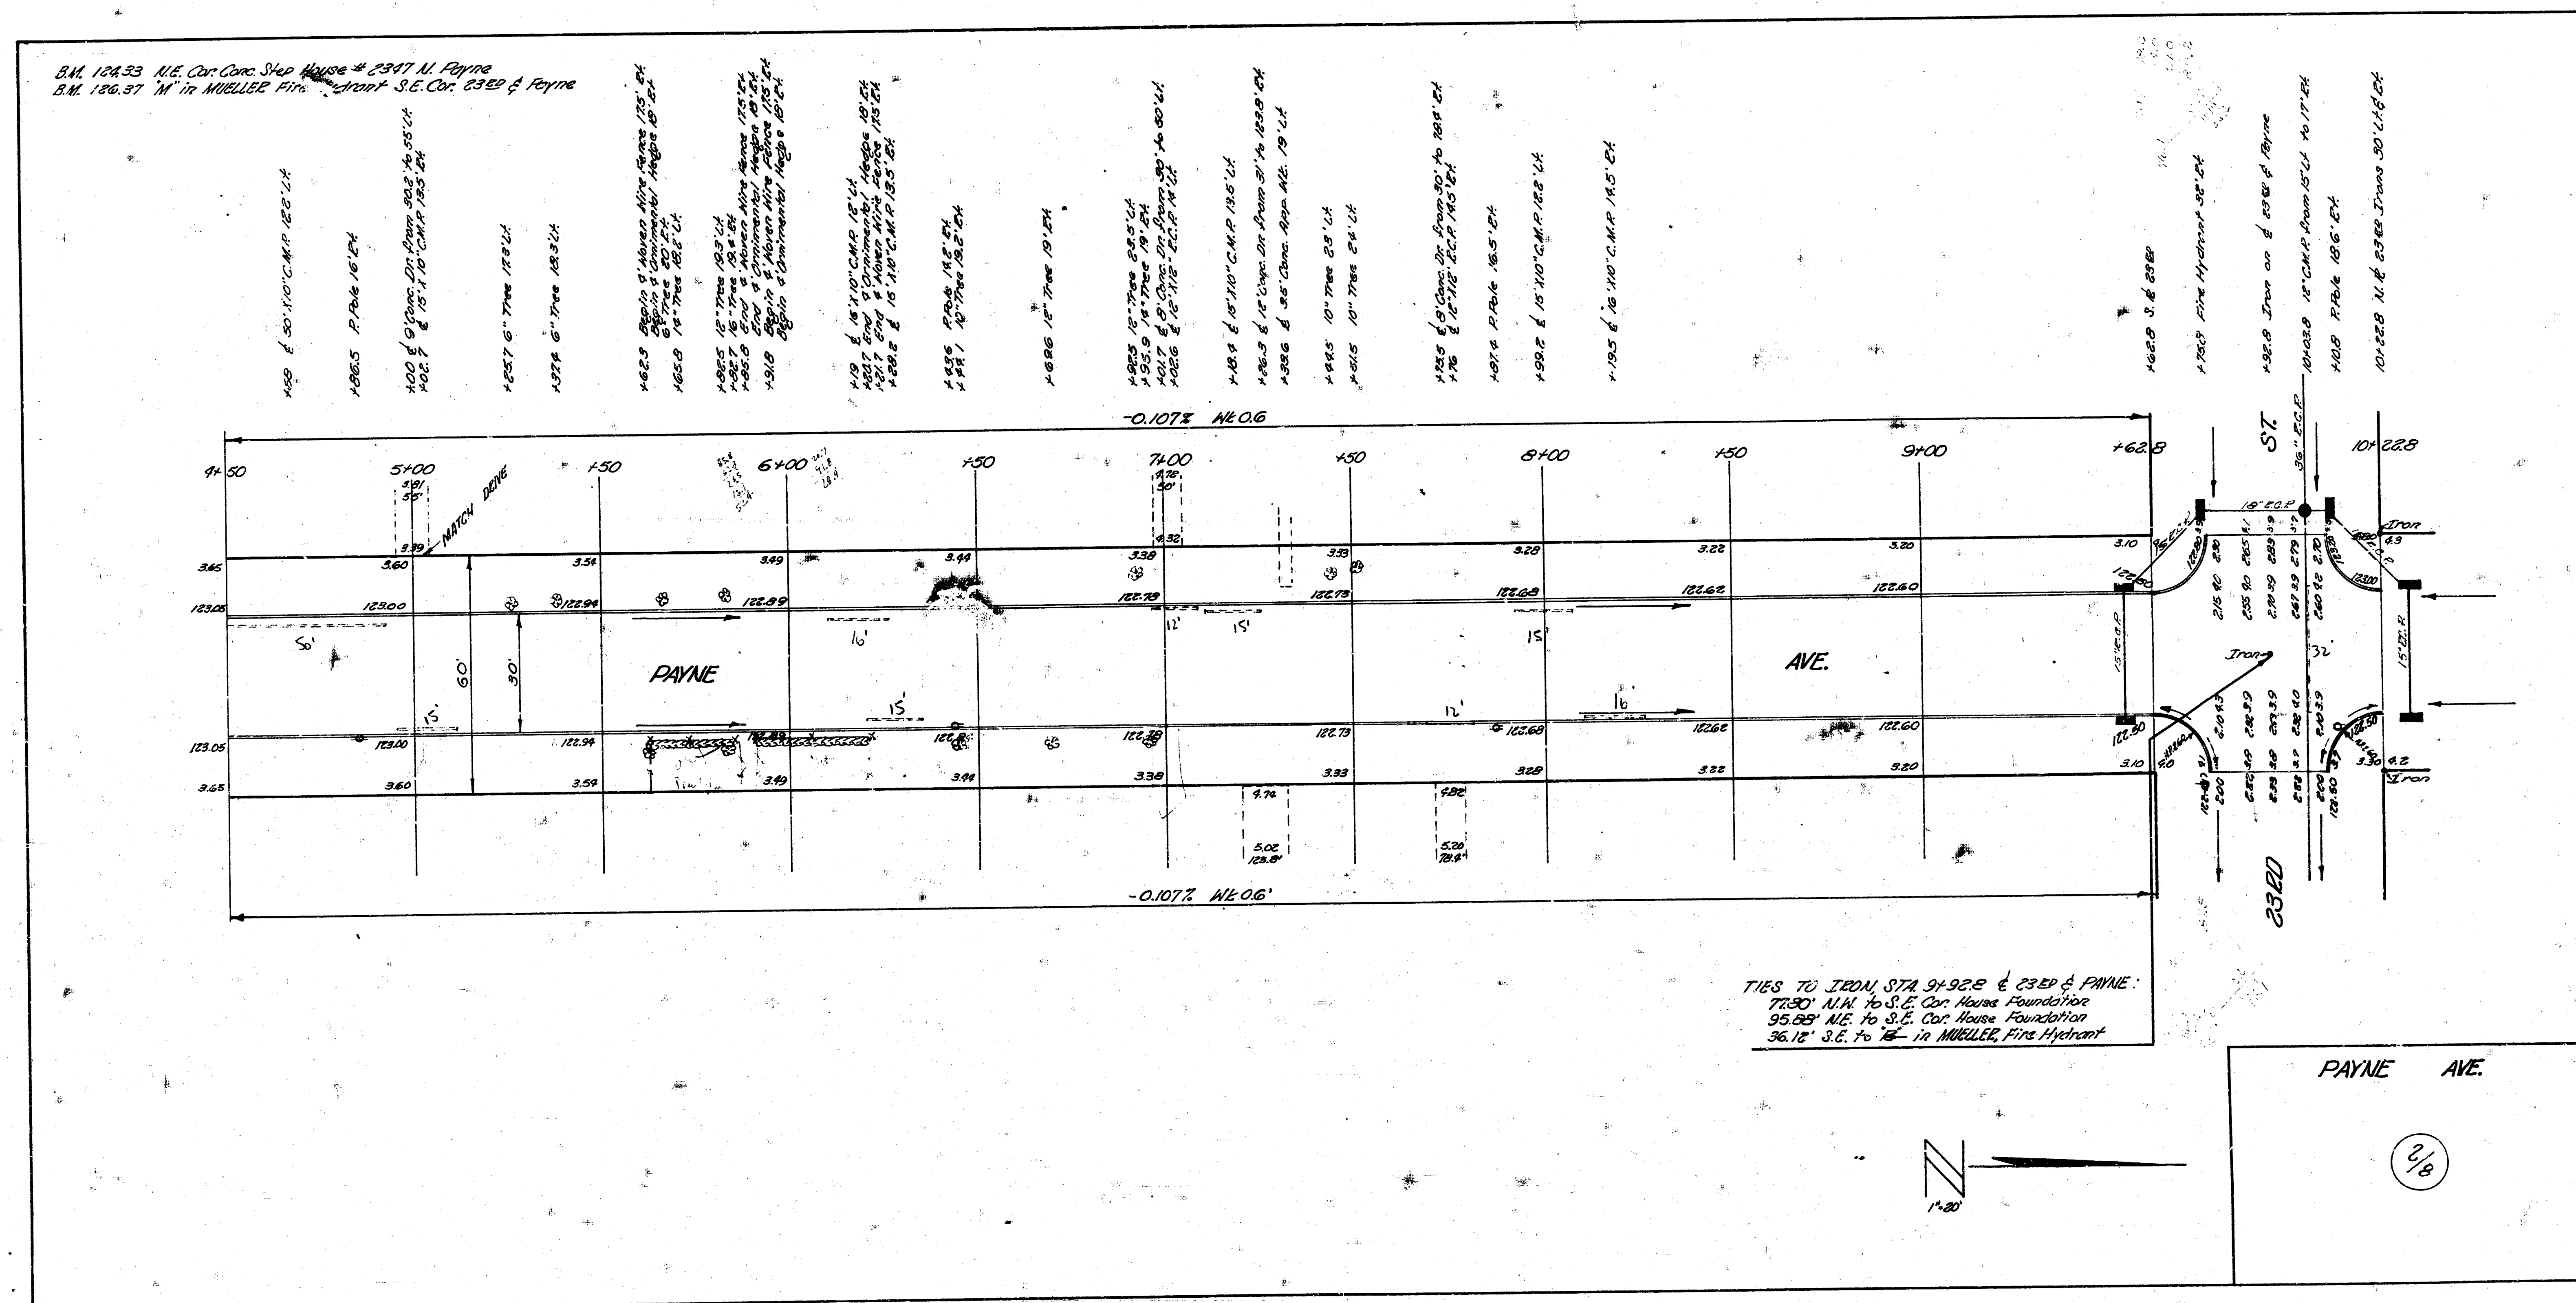



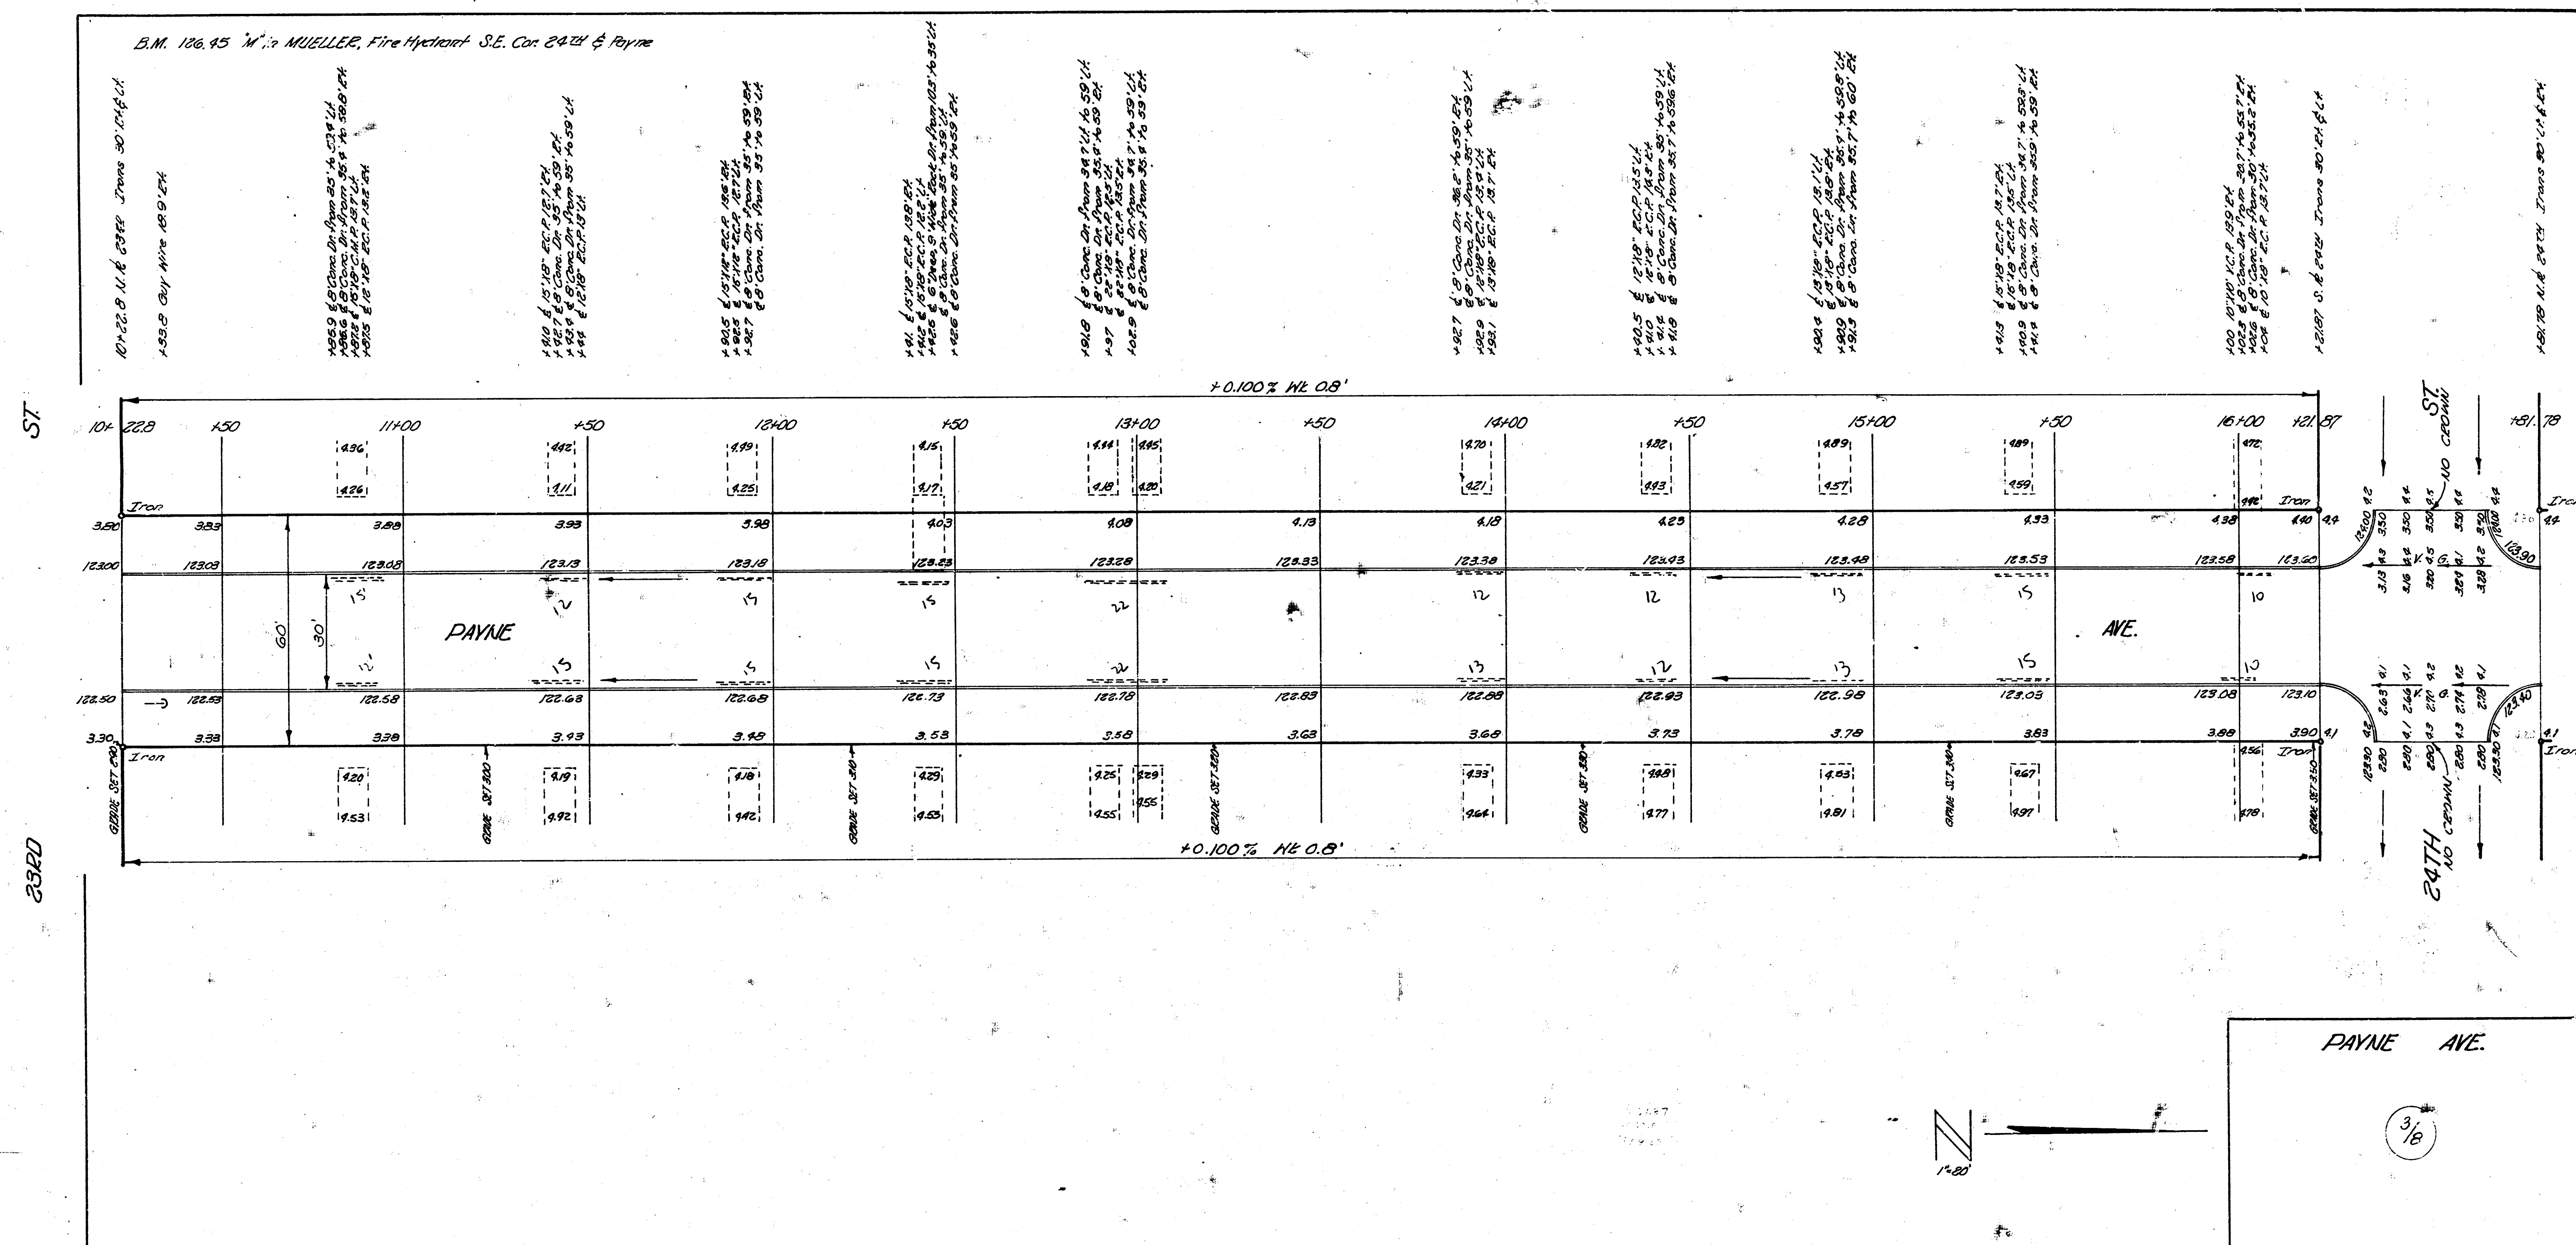




B.M. 12712 S.H. Cora. Porch House # 8560 N. Payne.

24TH

25TH

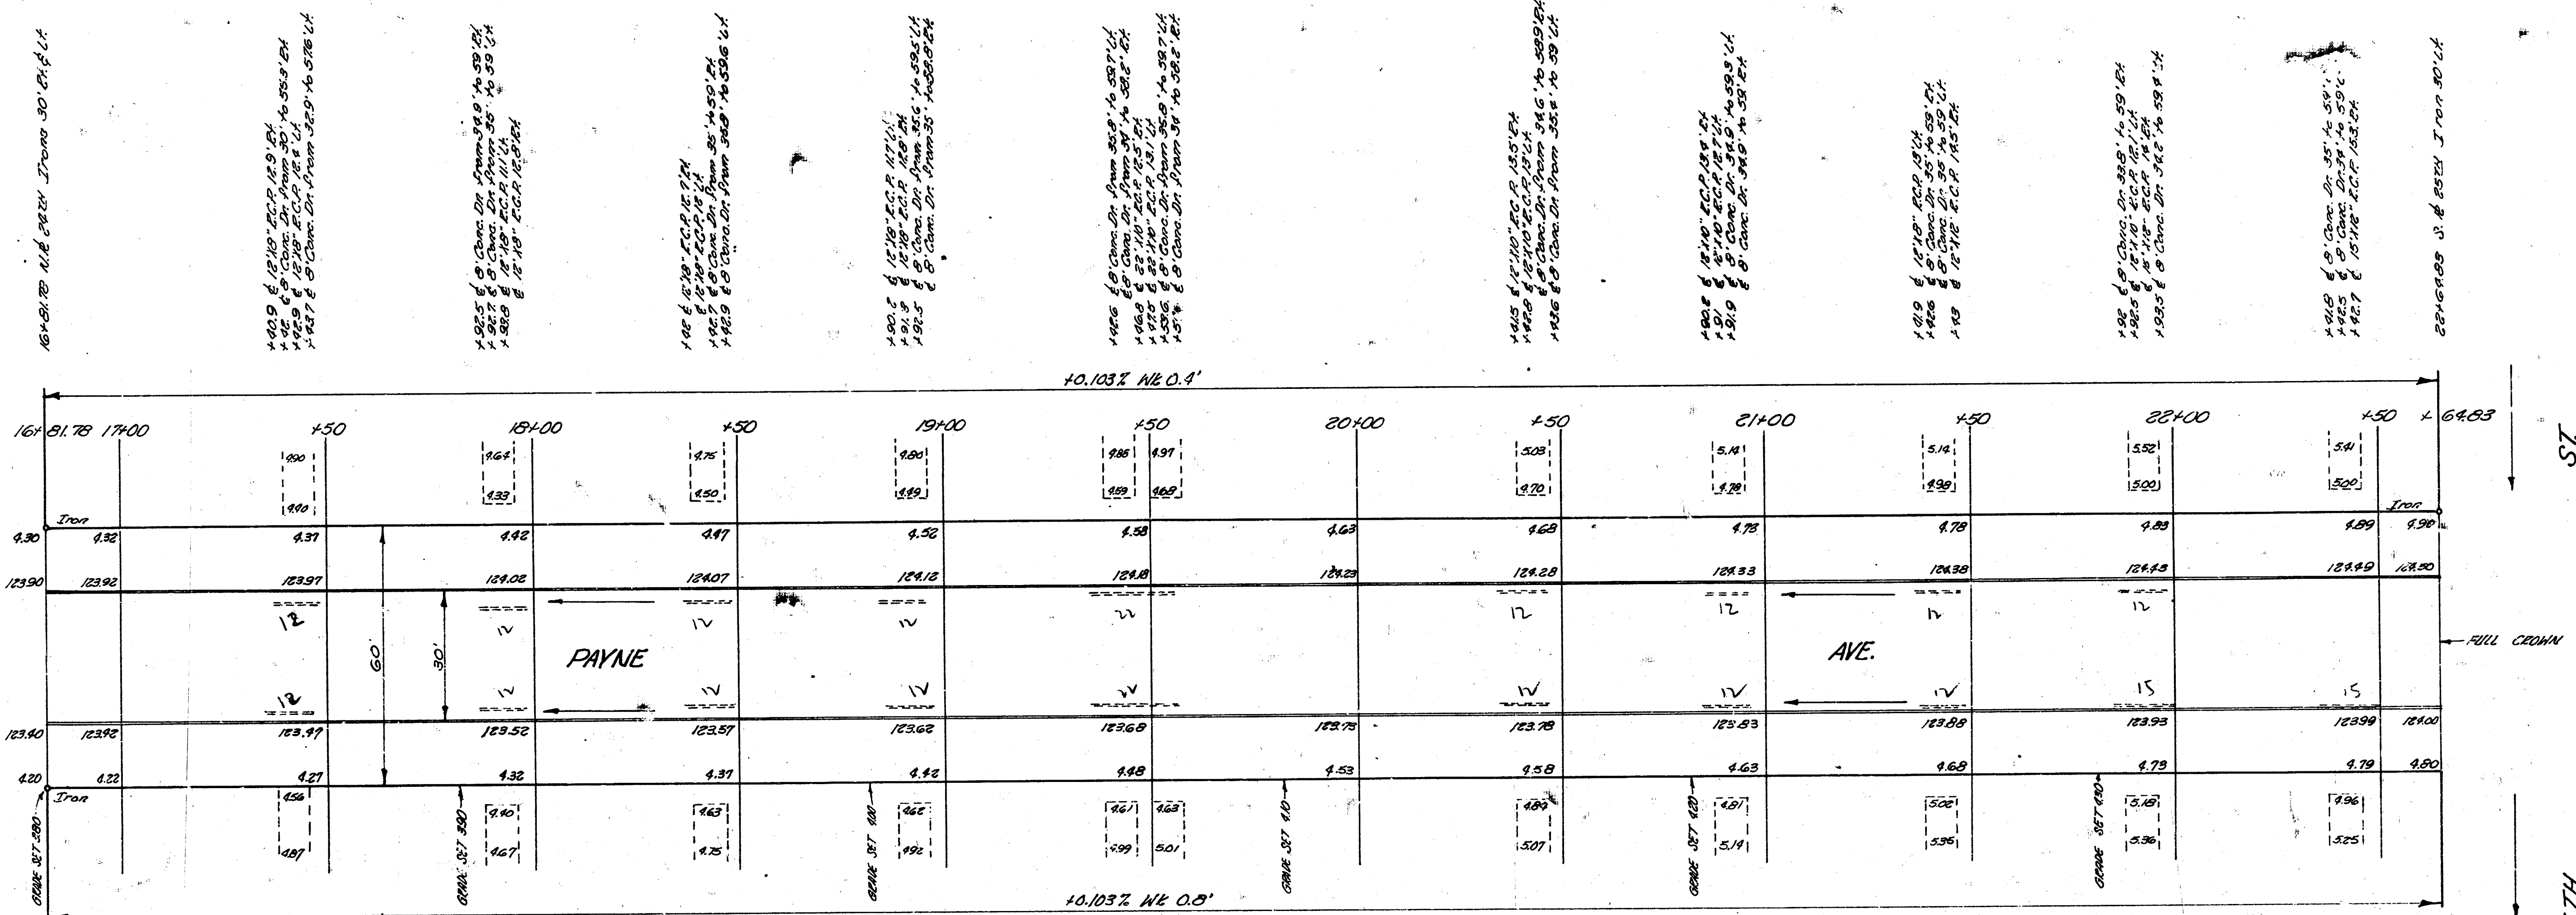

PAYNE AVE.

4/8

24443  
12.11.12  
583.05